



TYPICAL PANEL/POST DETAIL

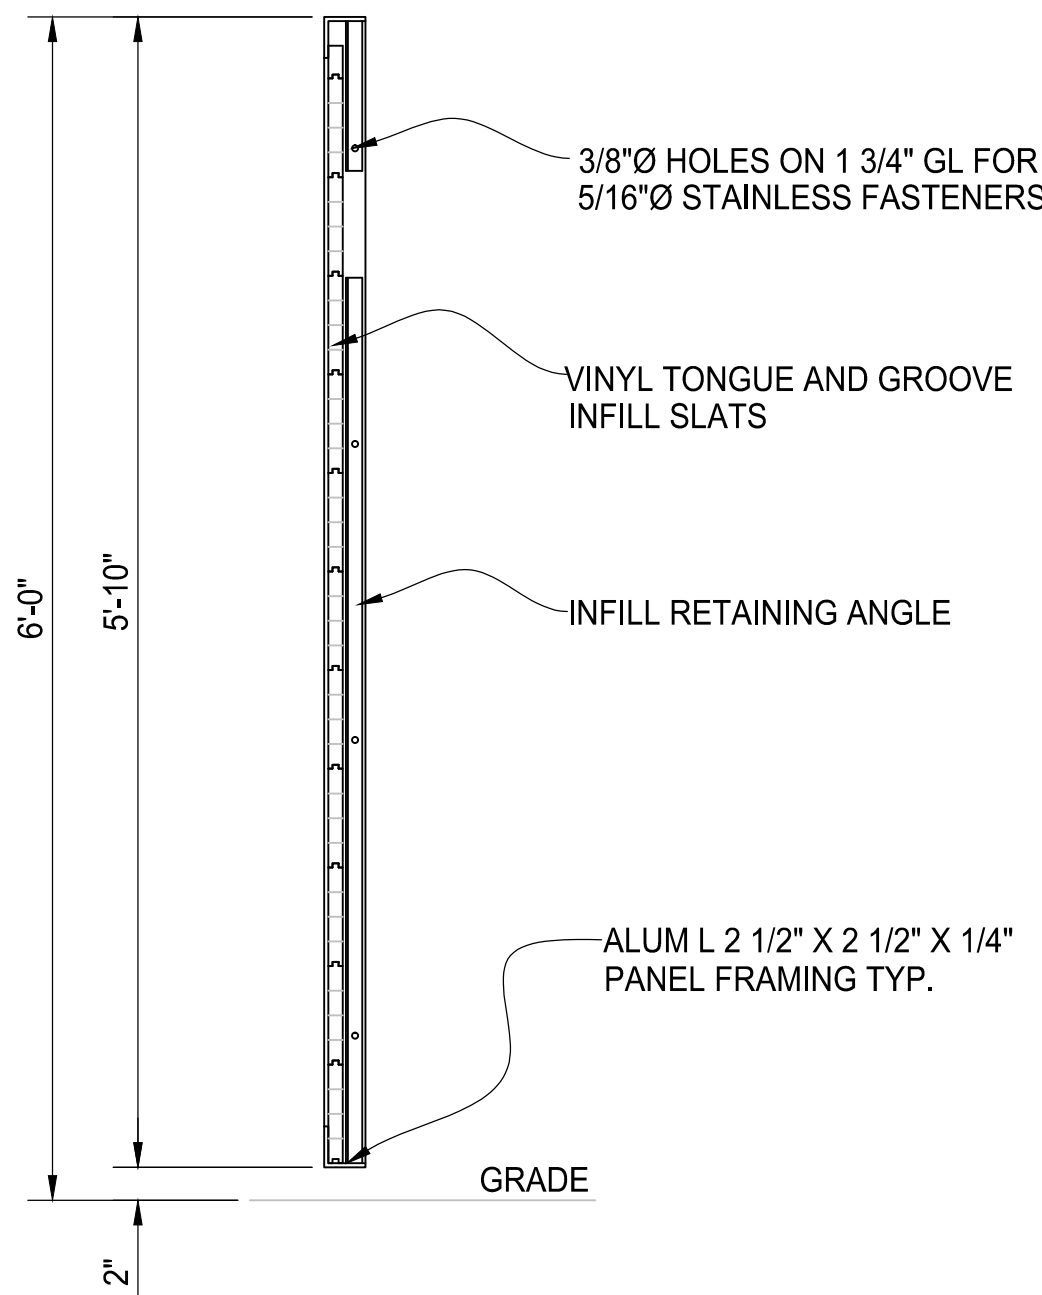

TYPICAL PANEL SECTION

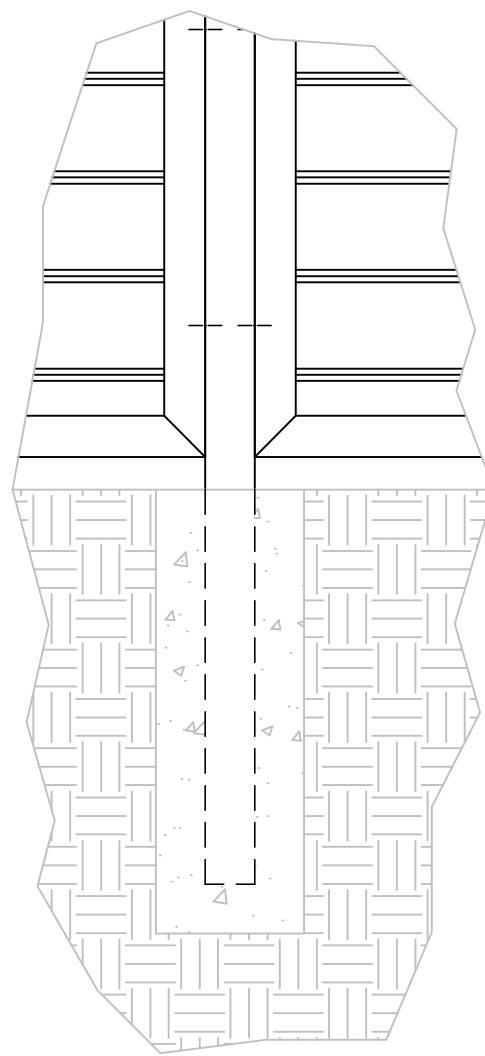

NOTE:  
POST CAN BE SET WITH EITHER A BASE PLATE (SHOWN AT LEFT)  
OR EMBEDDED IN A FOOTING. IF USING A FOOTING, DEPTH AND  
DIAMETER TO BE DETERMINED BY END USER.

REV	DESCRIPTION	DATE

**ARCHITECTURAL SOLID SCREENING  
PANEL AND POST DETAIL  
VINYL TONGUE AND GROOVE INFILL**

AMERICAN FENCE PROJECT #		CLIENT PROJECT #	
REFERENCE JOB #			
CHKD BY: .	SCALE: N.T.S.	DRAWN BY: AF	DATE: 02/13/2019
		REV .	SHEET # 01