



PLAN VIEW

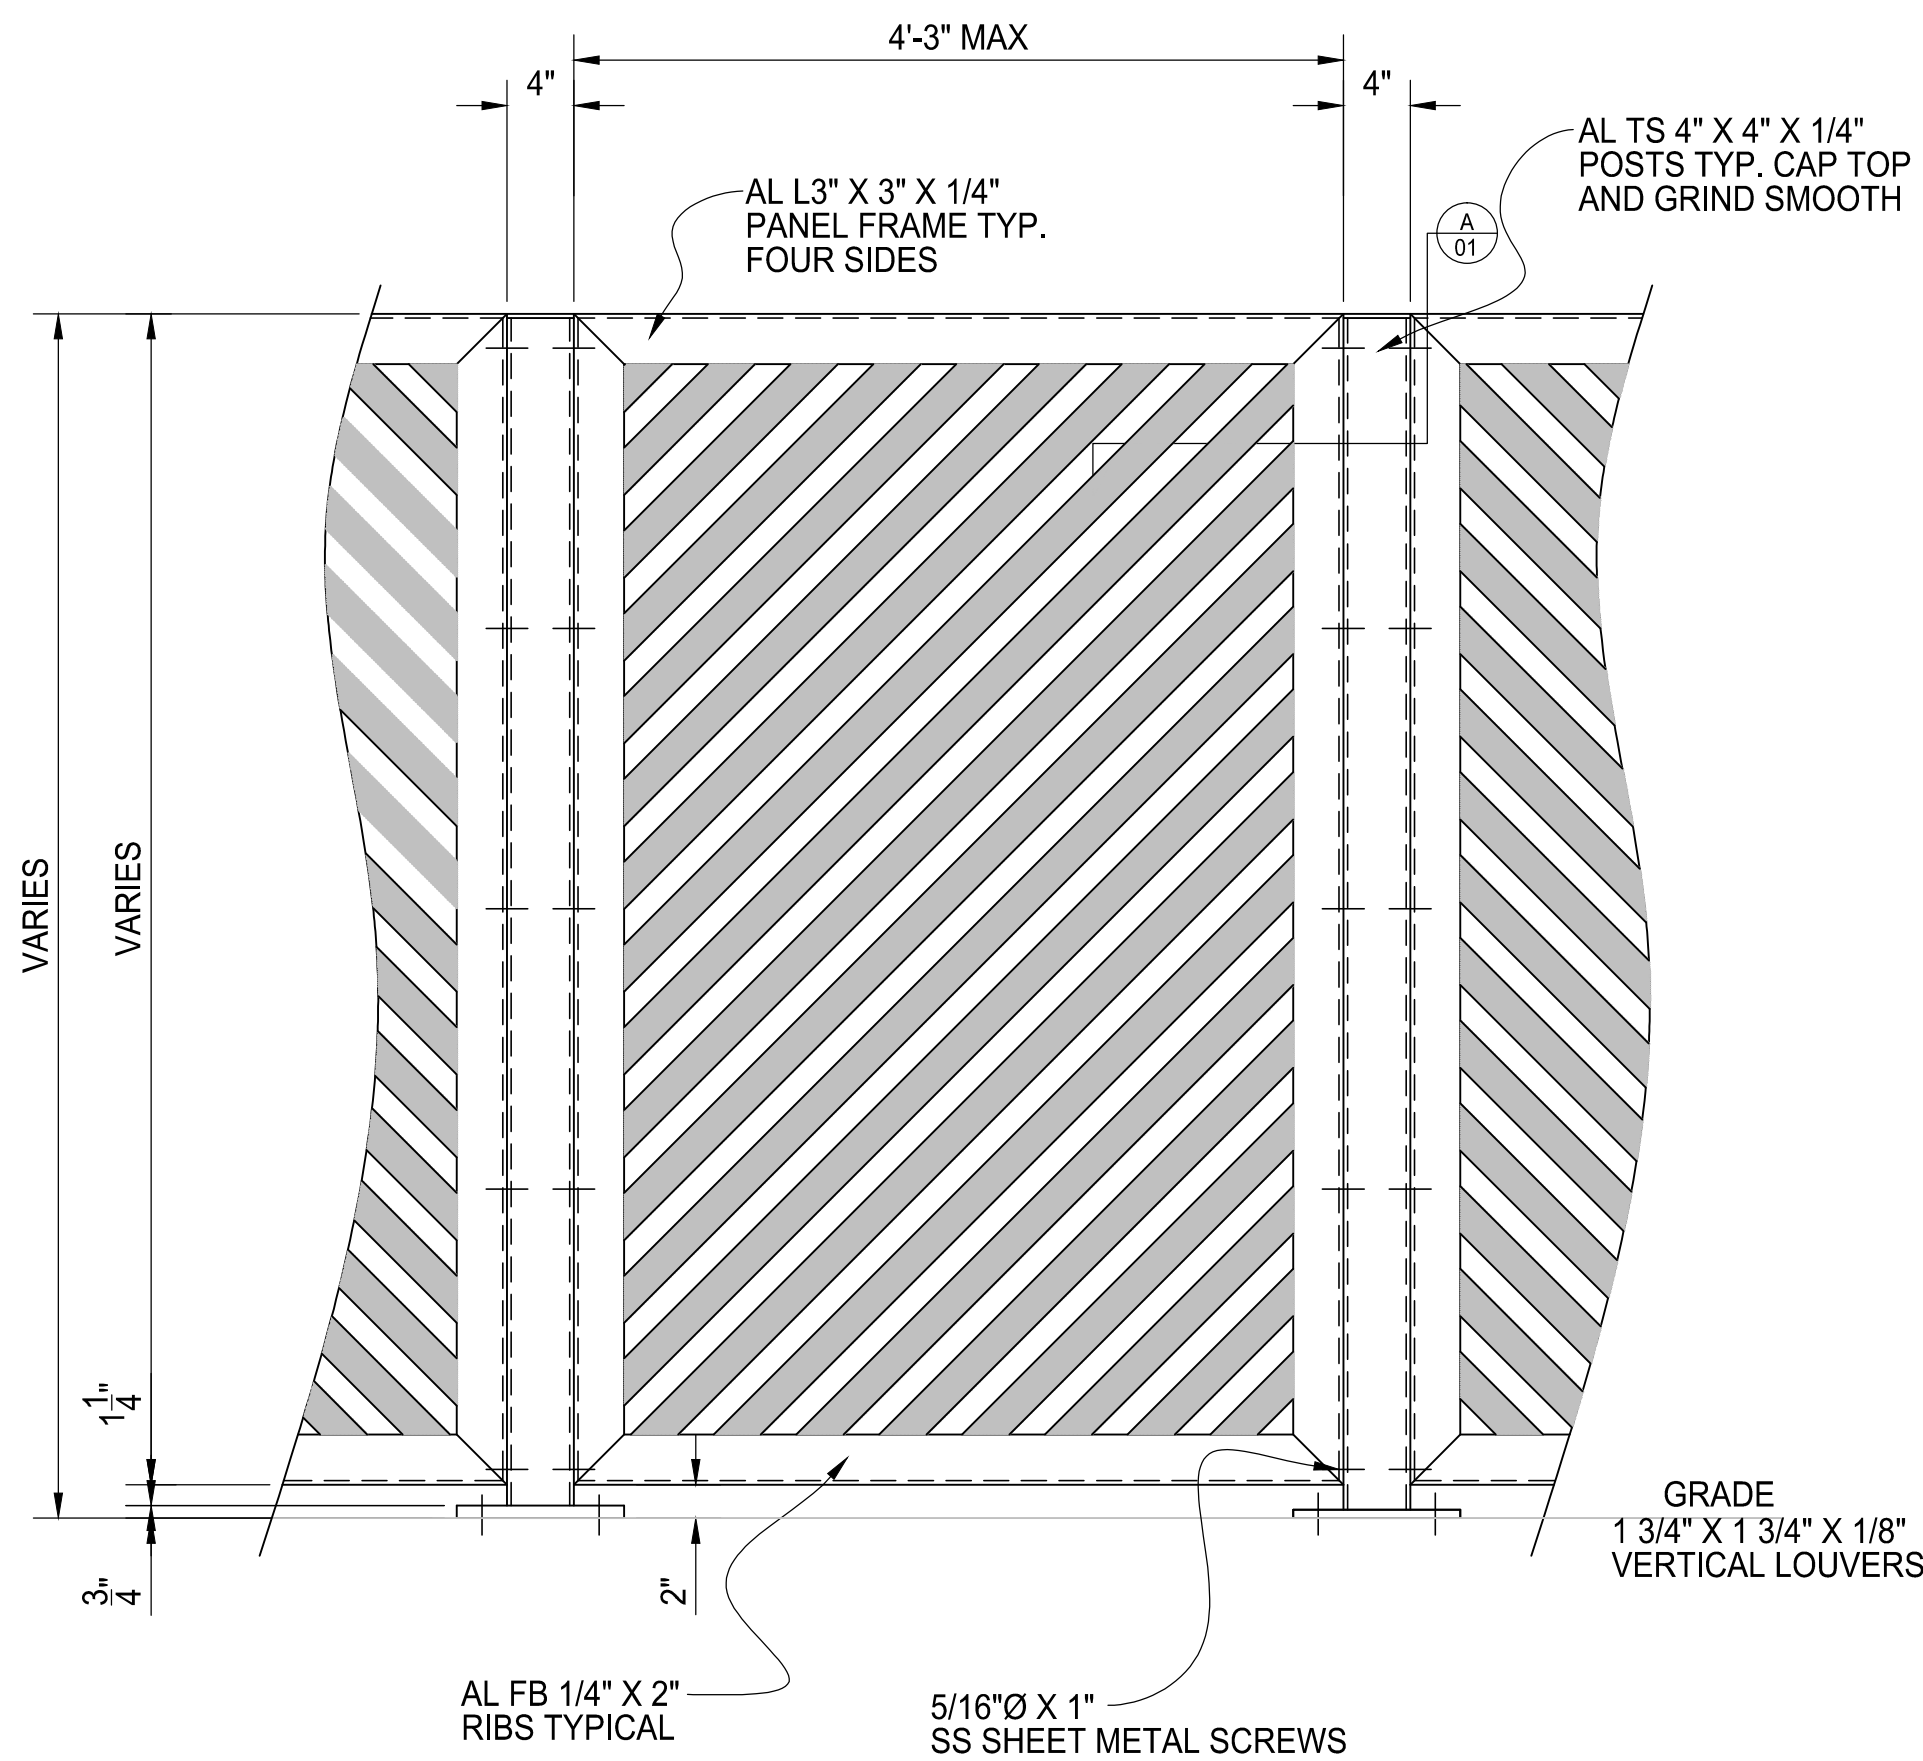

ELEVATION VIEW

TYPICAL WIRE MESH INFILL PANEL DETAIL

ALUM 1 3/4" X 1 3/4" X 1/8" ANGLE VERTICAL LOUVERS

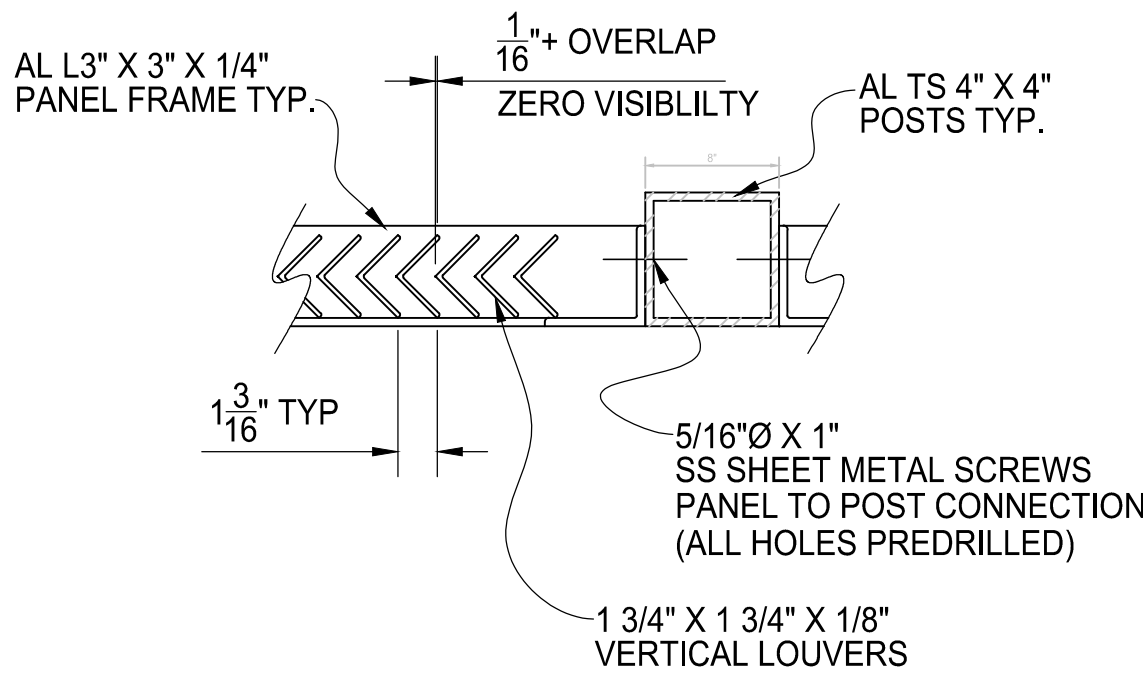

TYPICAL SECTION DETAIL

REV	DESCRIPTION	DATE

PalmSHIELD

PANEL AND POST DETAIL
DIAGONAL CASINO LOUVER INFILL

AMERICAN FENCE PROJECT #	CLIENT PROJECT #
REFERENCE JOB #	DATE: 04/03/2018
CHKD BY:	SCALE: N.T.S.
BRAWN BY: AF	REV: .
SHEET # 01	