


PLAN VIEW

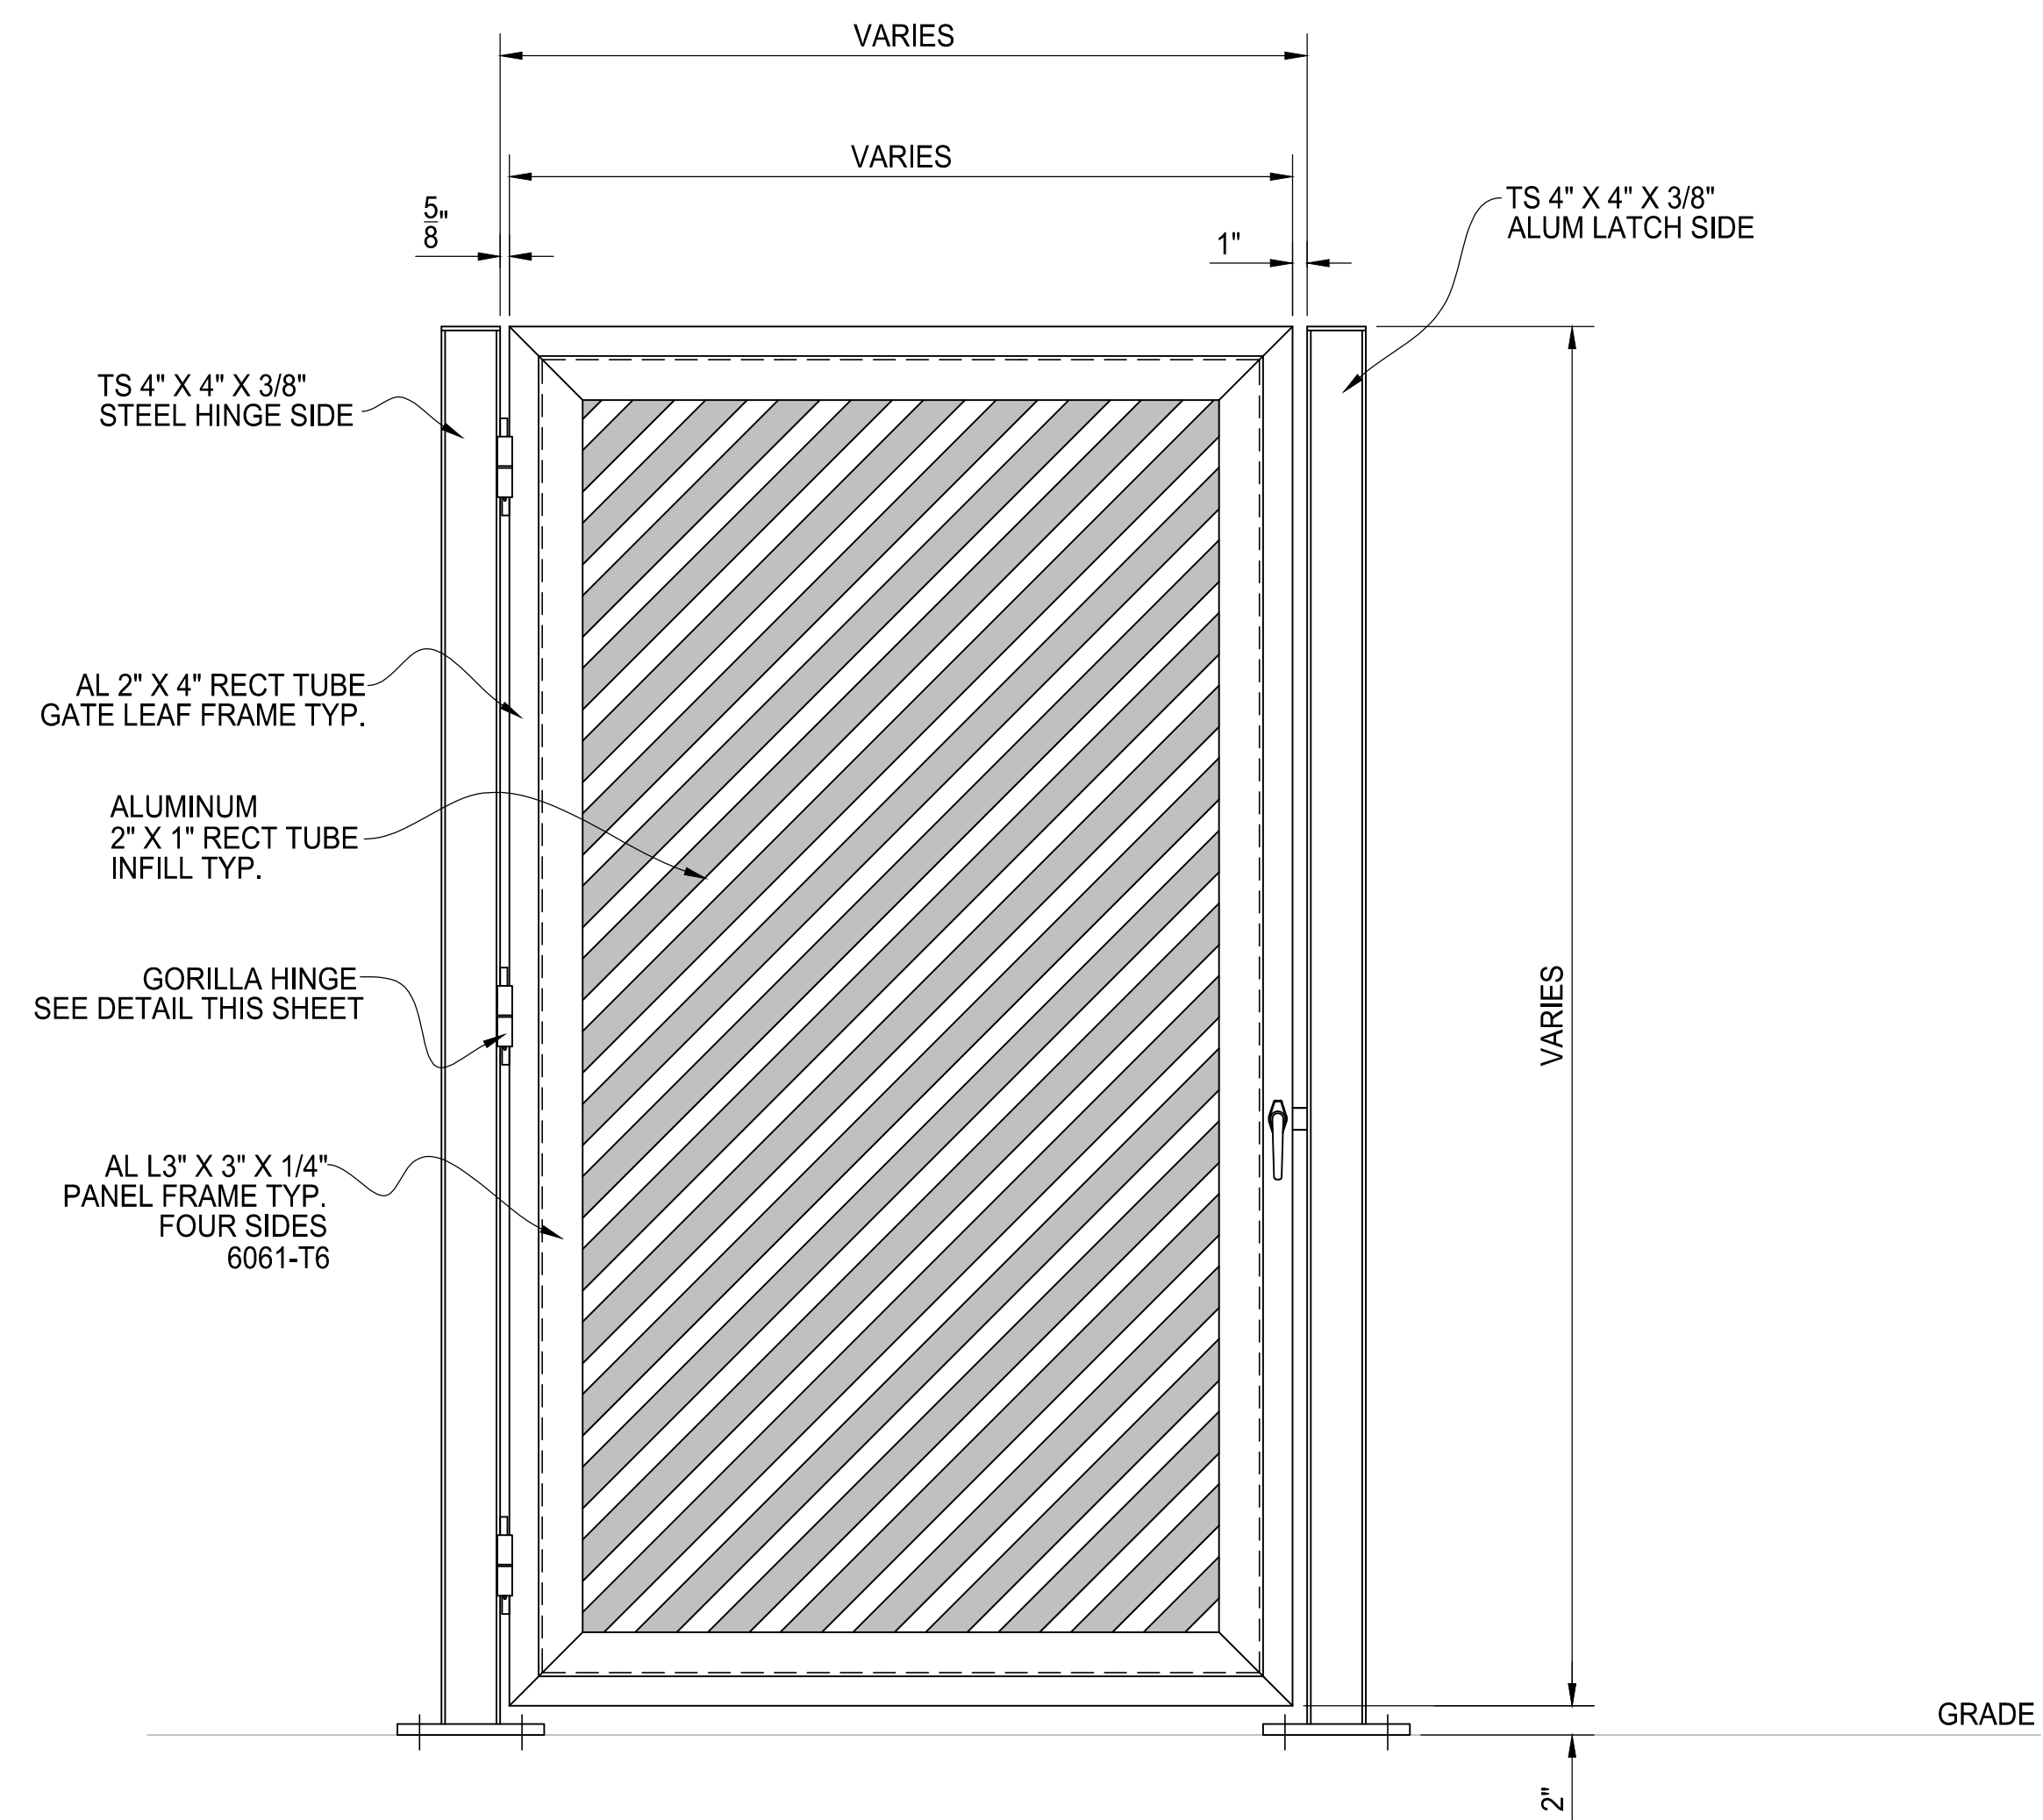

ELEVATION VIEW

SINGLE SWING GATE ASSEMBLY

HINGE SIDE AND OPENING DIRECTION MAY VARY
2\" x 1\" ALUM RECT TUBE

REV	DESCRIPTION	DATE



**SINGLE SWING GATE
DIAGONAL CASINO LOUVER INFILL**

AMERICAN FENCE PROJECT #	CLIENT PROJECT #
REFERENCE JOB #	SCALE: N.T.S.
CHKD BY:	DRAWN BY: AF DATE: 04/03/2018 REV: SHEET # 03