


PLAN VIEW

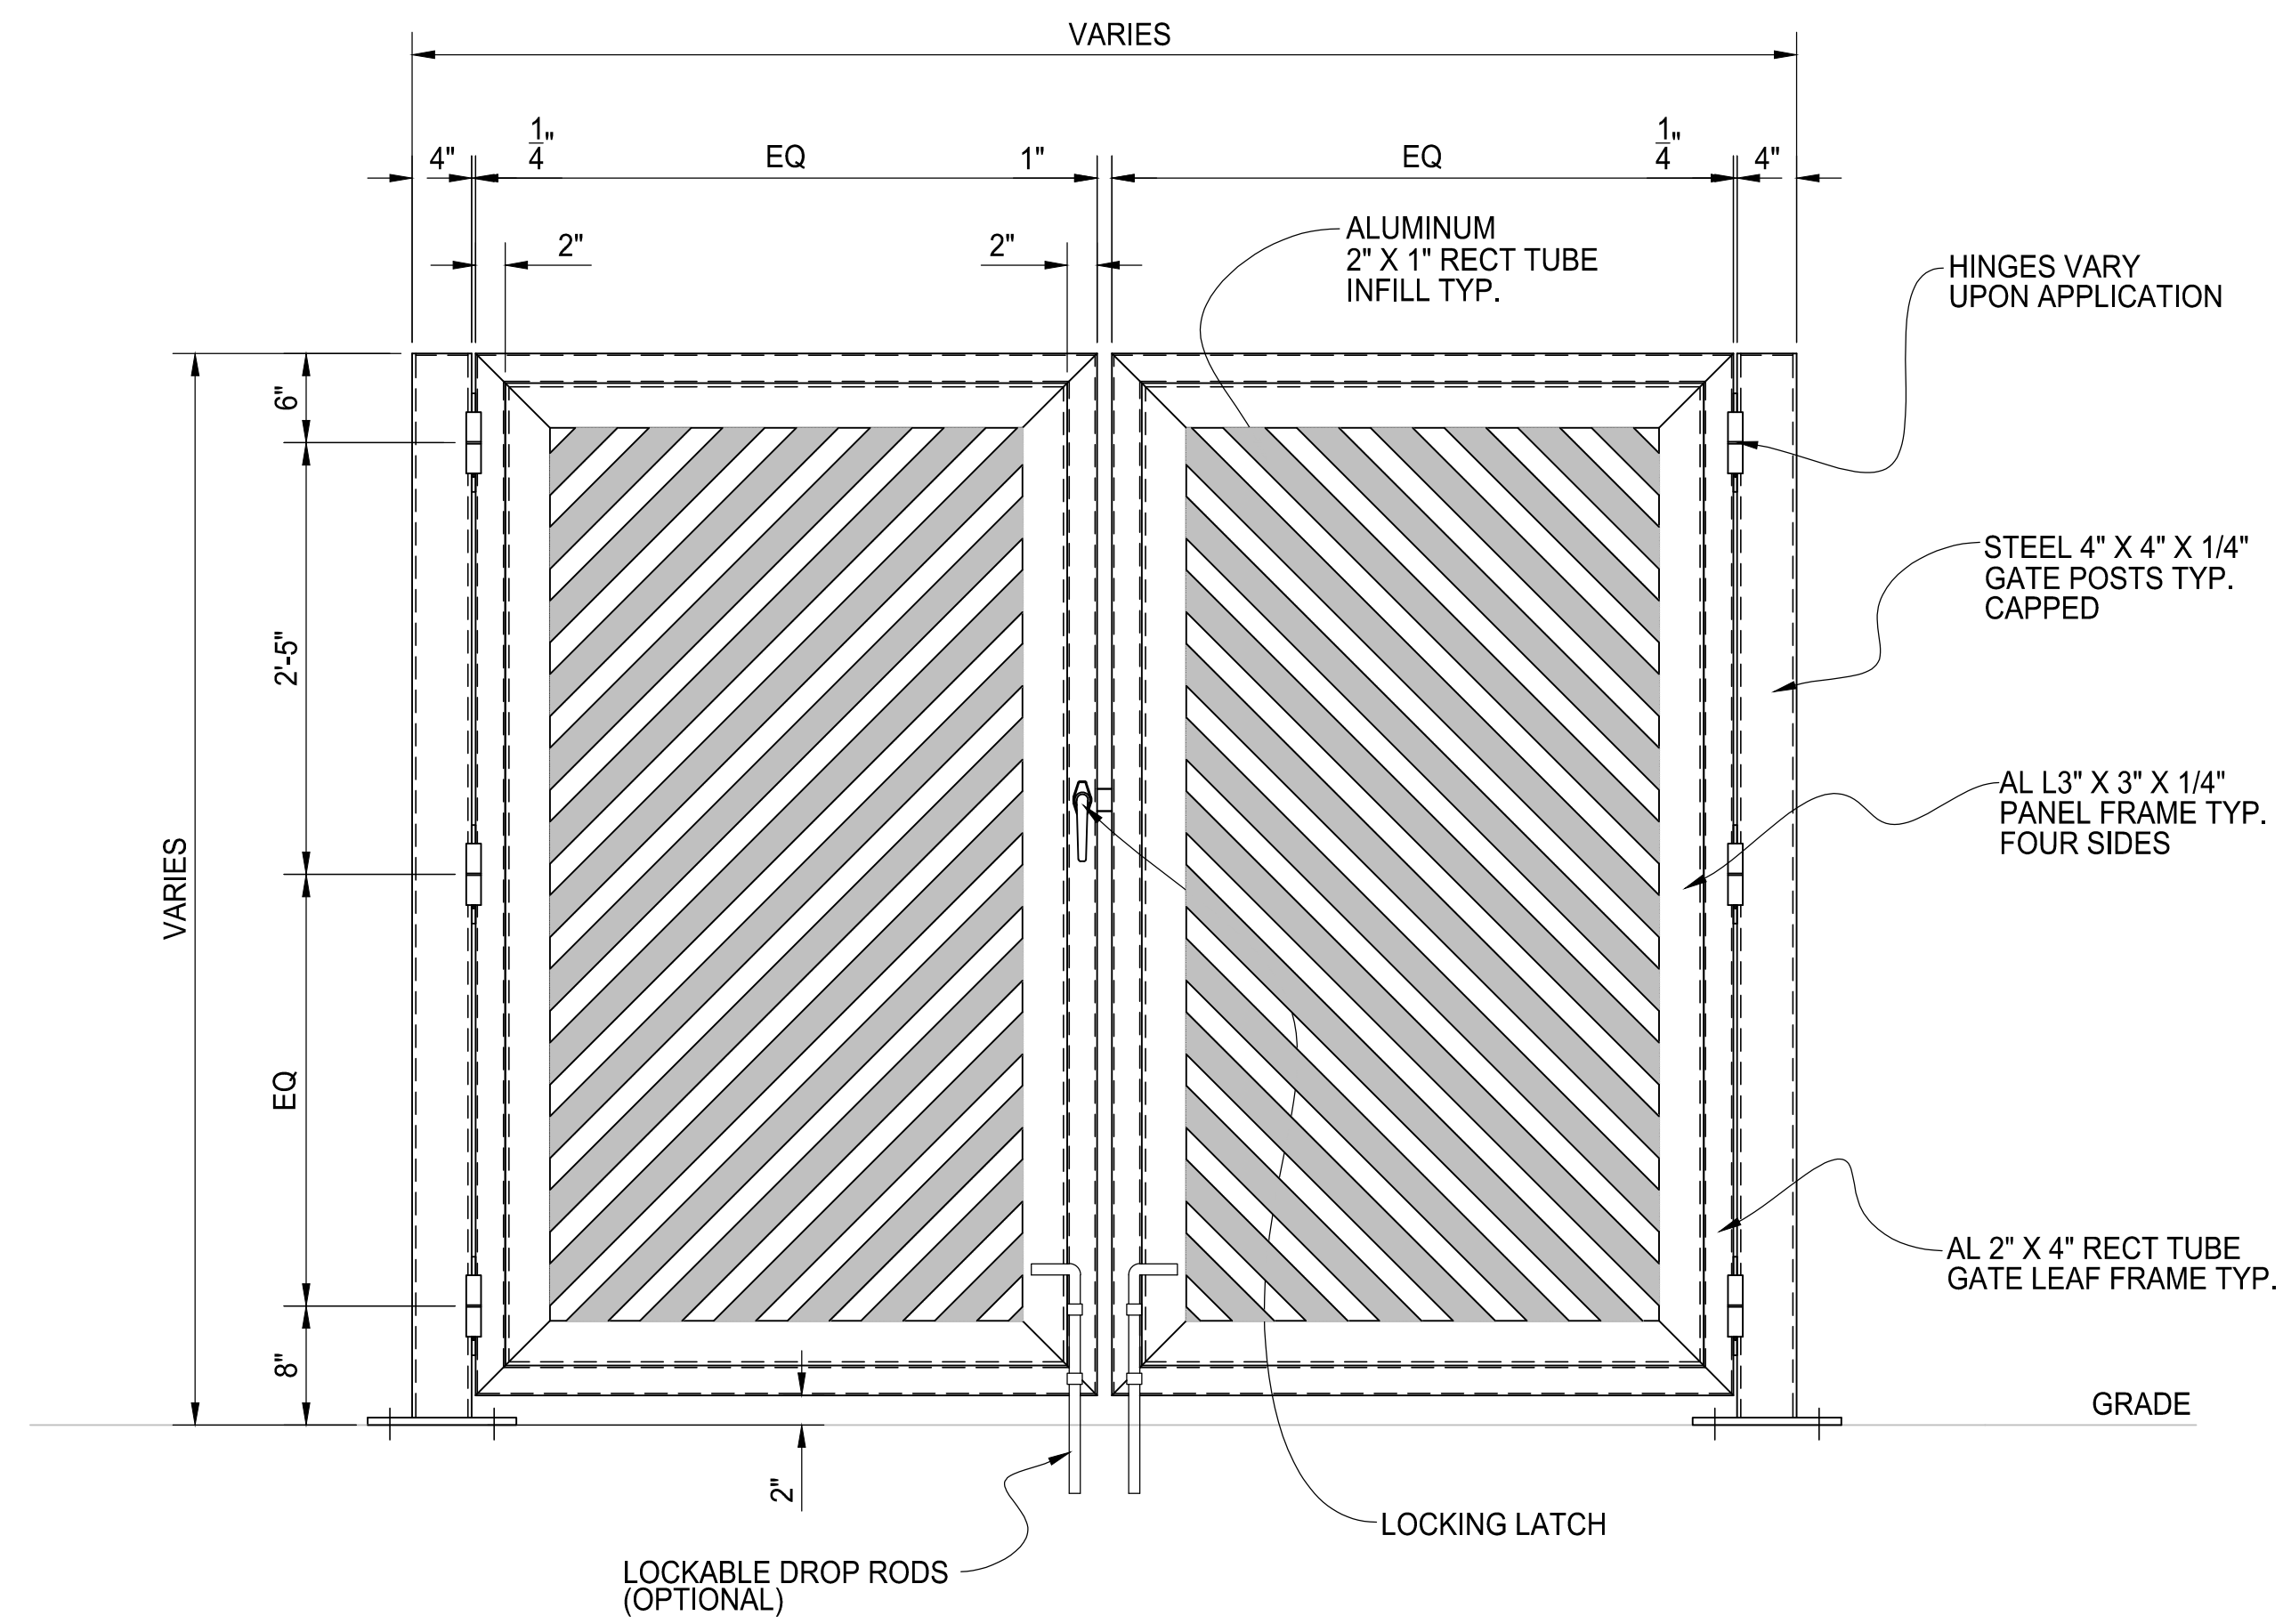

ELEVATION VIEW

DOUBLE DRIVE GATE ASSEMBLY

OPENING DIRECTION MAY VARY
2" X 1" ALUM RECT TUBE

REV/DESCRIPTION	DATE



**DOUBLE DRIVE GATE
DIAGONAL CASINO LOUVER INFILL**

AMERICAN FENCE PROJECT #	CLIENT PROJECT #
REFERENCE JOB #	SCALE: N.T.S.
CHKD BY:	DRAWN BY: AF DATE: 04/03/2018 REV SHEET # 04