



**HINGE DETAIL**

ZERK END IS FEMALE  
 FIELD WELD TO POST  
 MALE END ATTACHES TO GATE  
 MALE DOWN FOR GATE LIFT OFF  
 A "STOP" CAN BE WELDED TO THE GATE POST  
 ABOVE THE HINGE TO PREVENT LIFT OFF

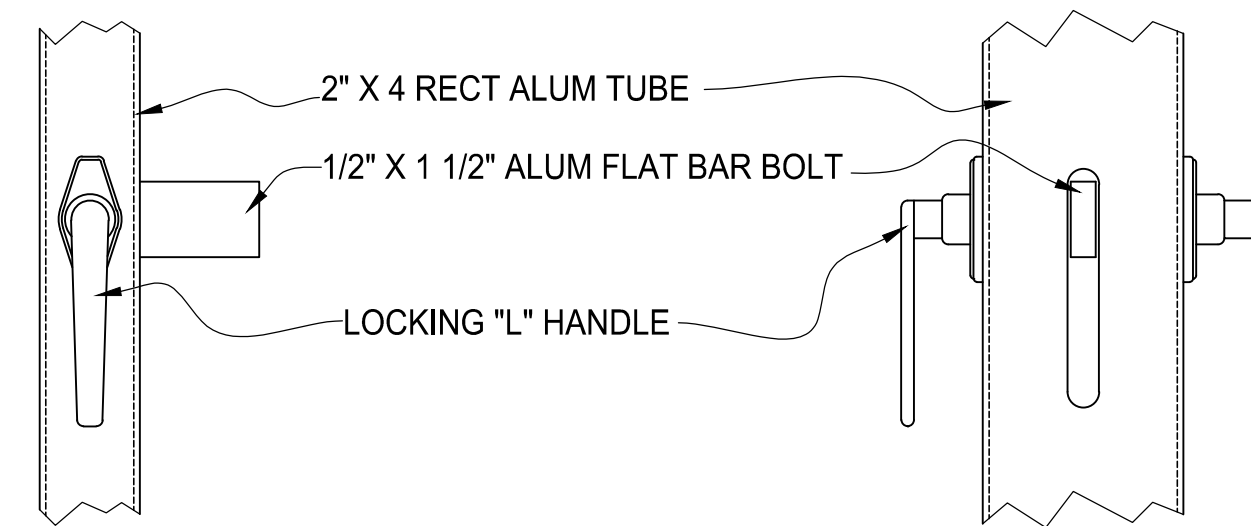

**GATE LATCH DETAIL**

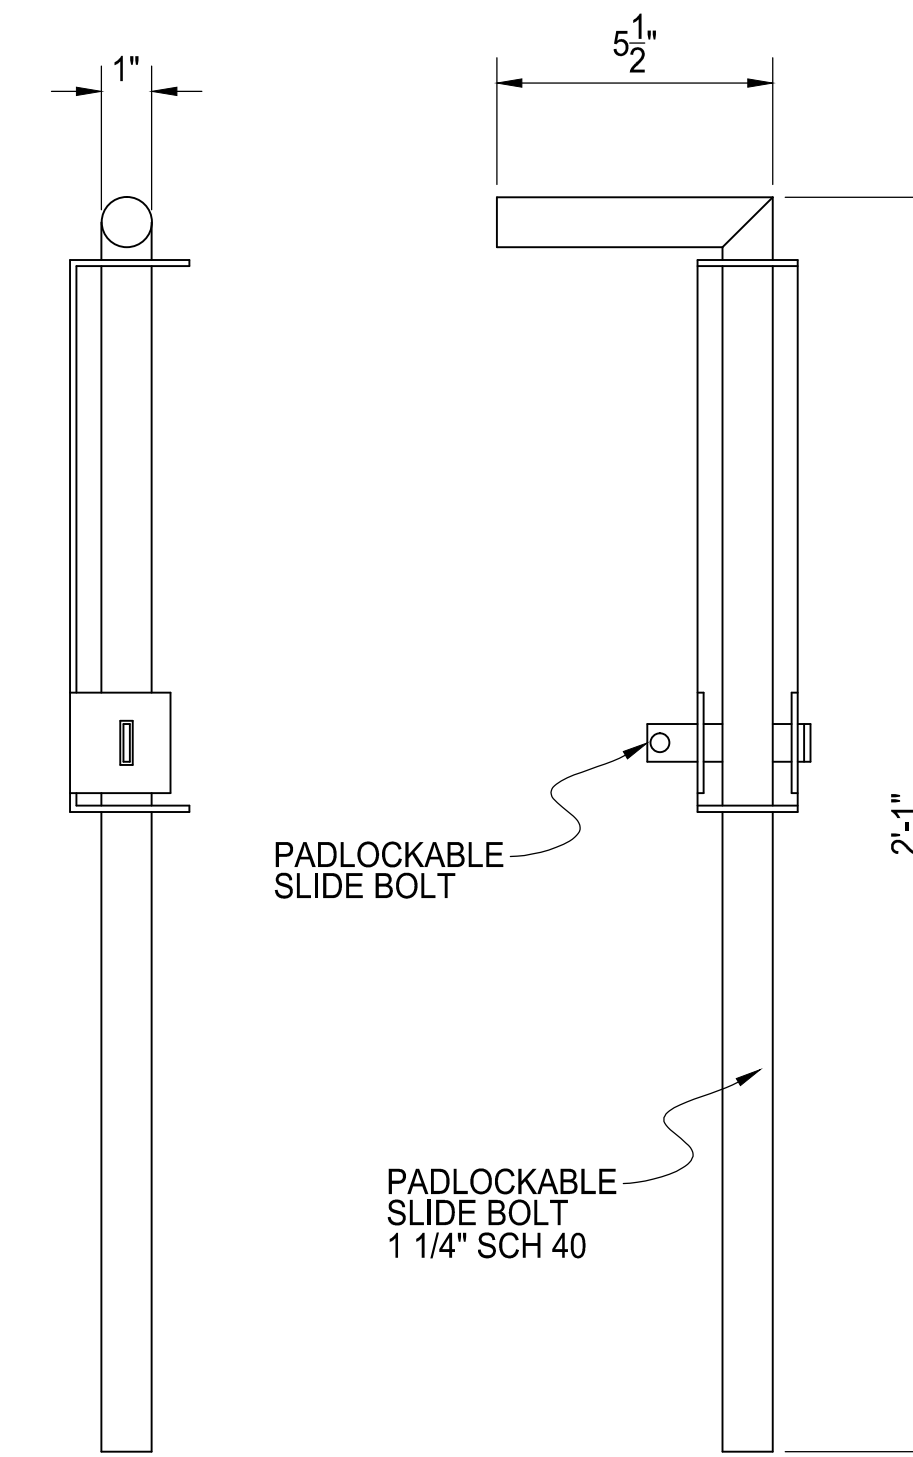

**DROP ROD DETAIL**

REV	DESCRIPTION	DATE



**GATE HARDWARE  
 DIAGONAL CASINO LOUVER INFILL**

AMERICAN FENCE PROJECT #	CLIENT PROJECT #
REFERENCE JOB #	SCALE: N.T.S.
CHKD BY:	DRAWN BY: AF DATE: 04/03/2018 REV: SHEET # 08