


SINGLE SWING GATE ASSEMBLY
2\"/>

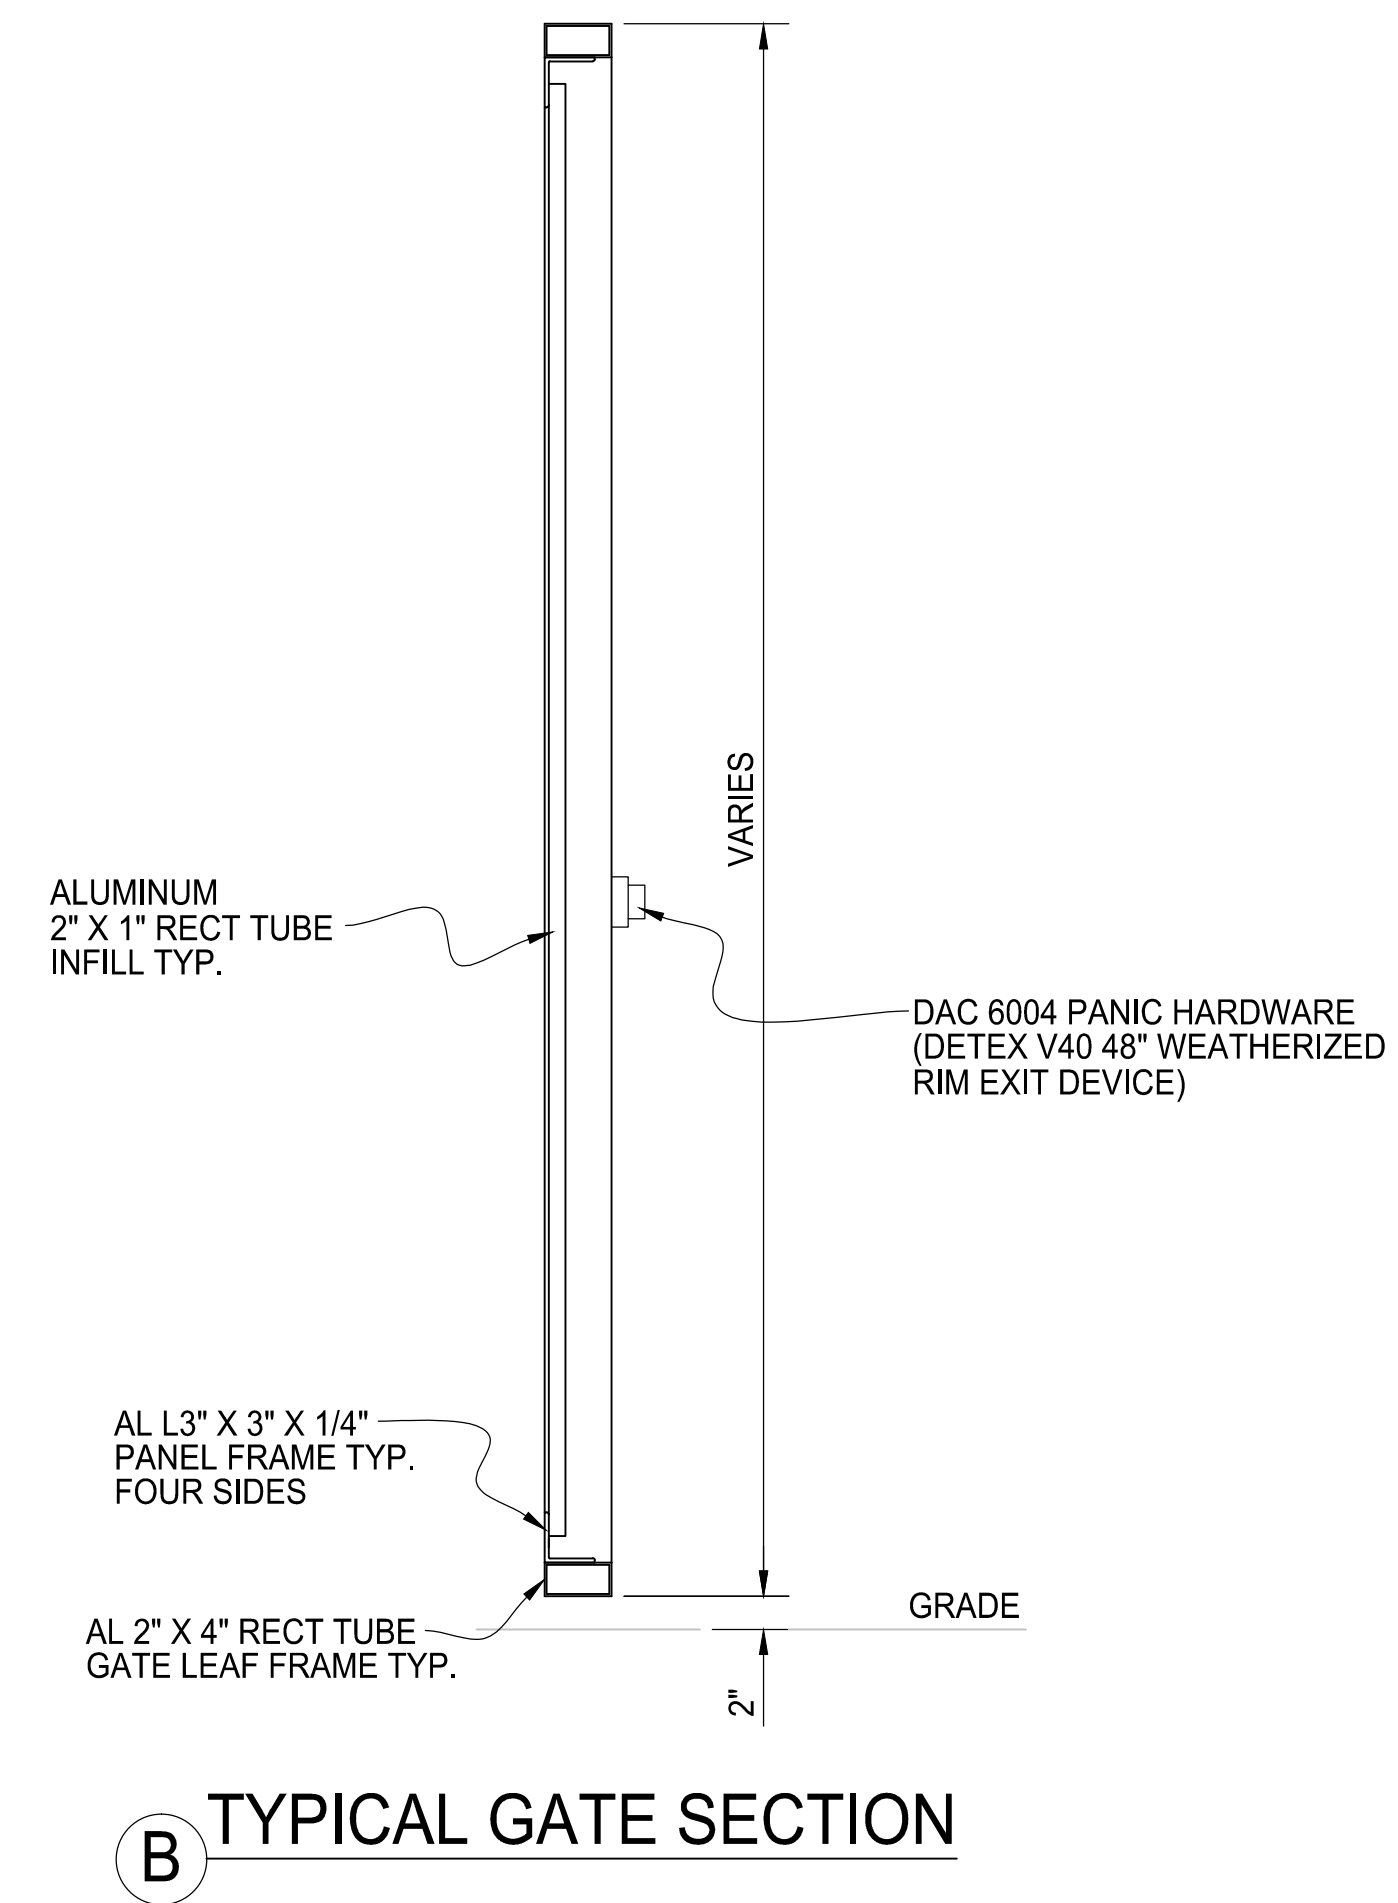

REV	DESCRIPTION	DATE



**SINGLE SWING GATE W/ PANIC HDWR
DIAGONAL CASINO LOUVER INFILL**

AMERICAN FENCE PROJECT #	CLIENT PROJECT #
REFERENCE JOB #	
CHKD BY:	SCALE: N.T.S.
DRAWN BY: AF	DATE: 04/03/2018
REV	SHEET # 07