


PLAN VIEW

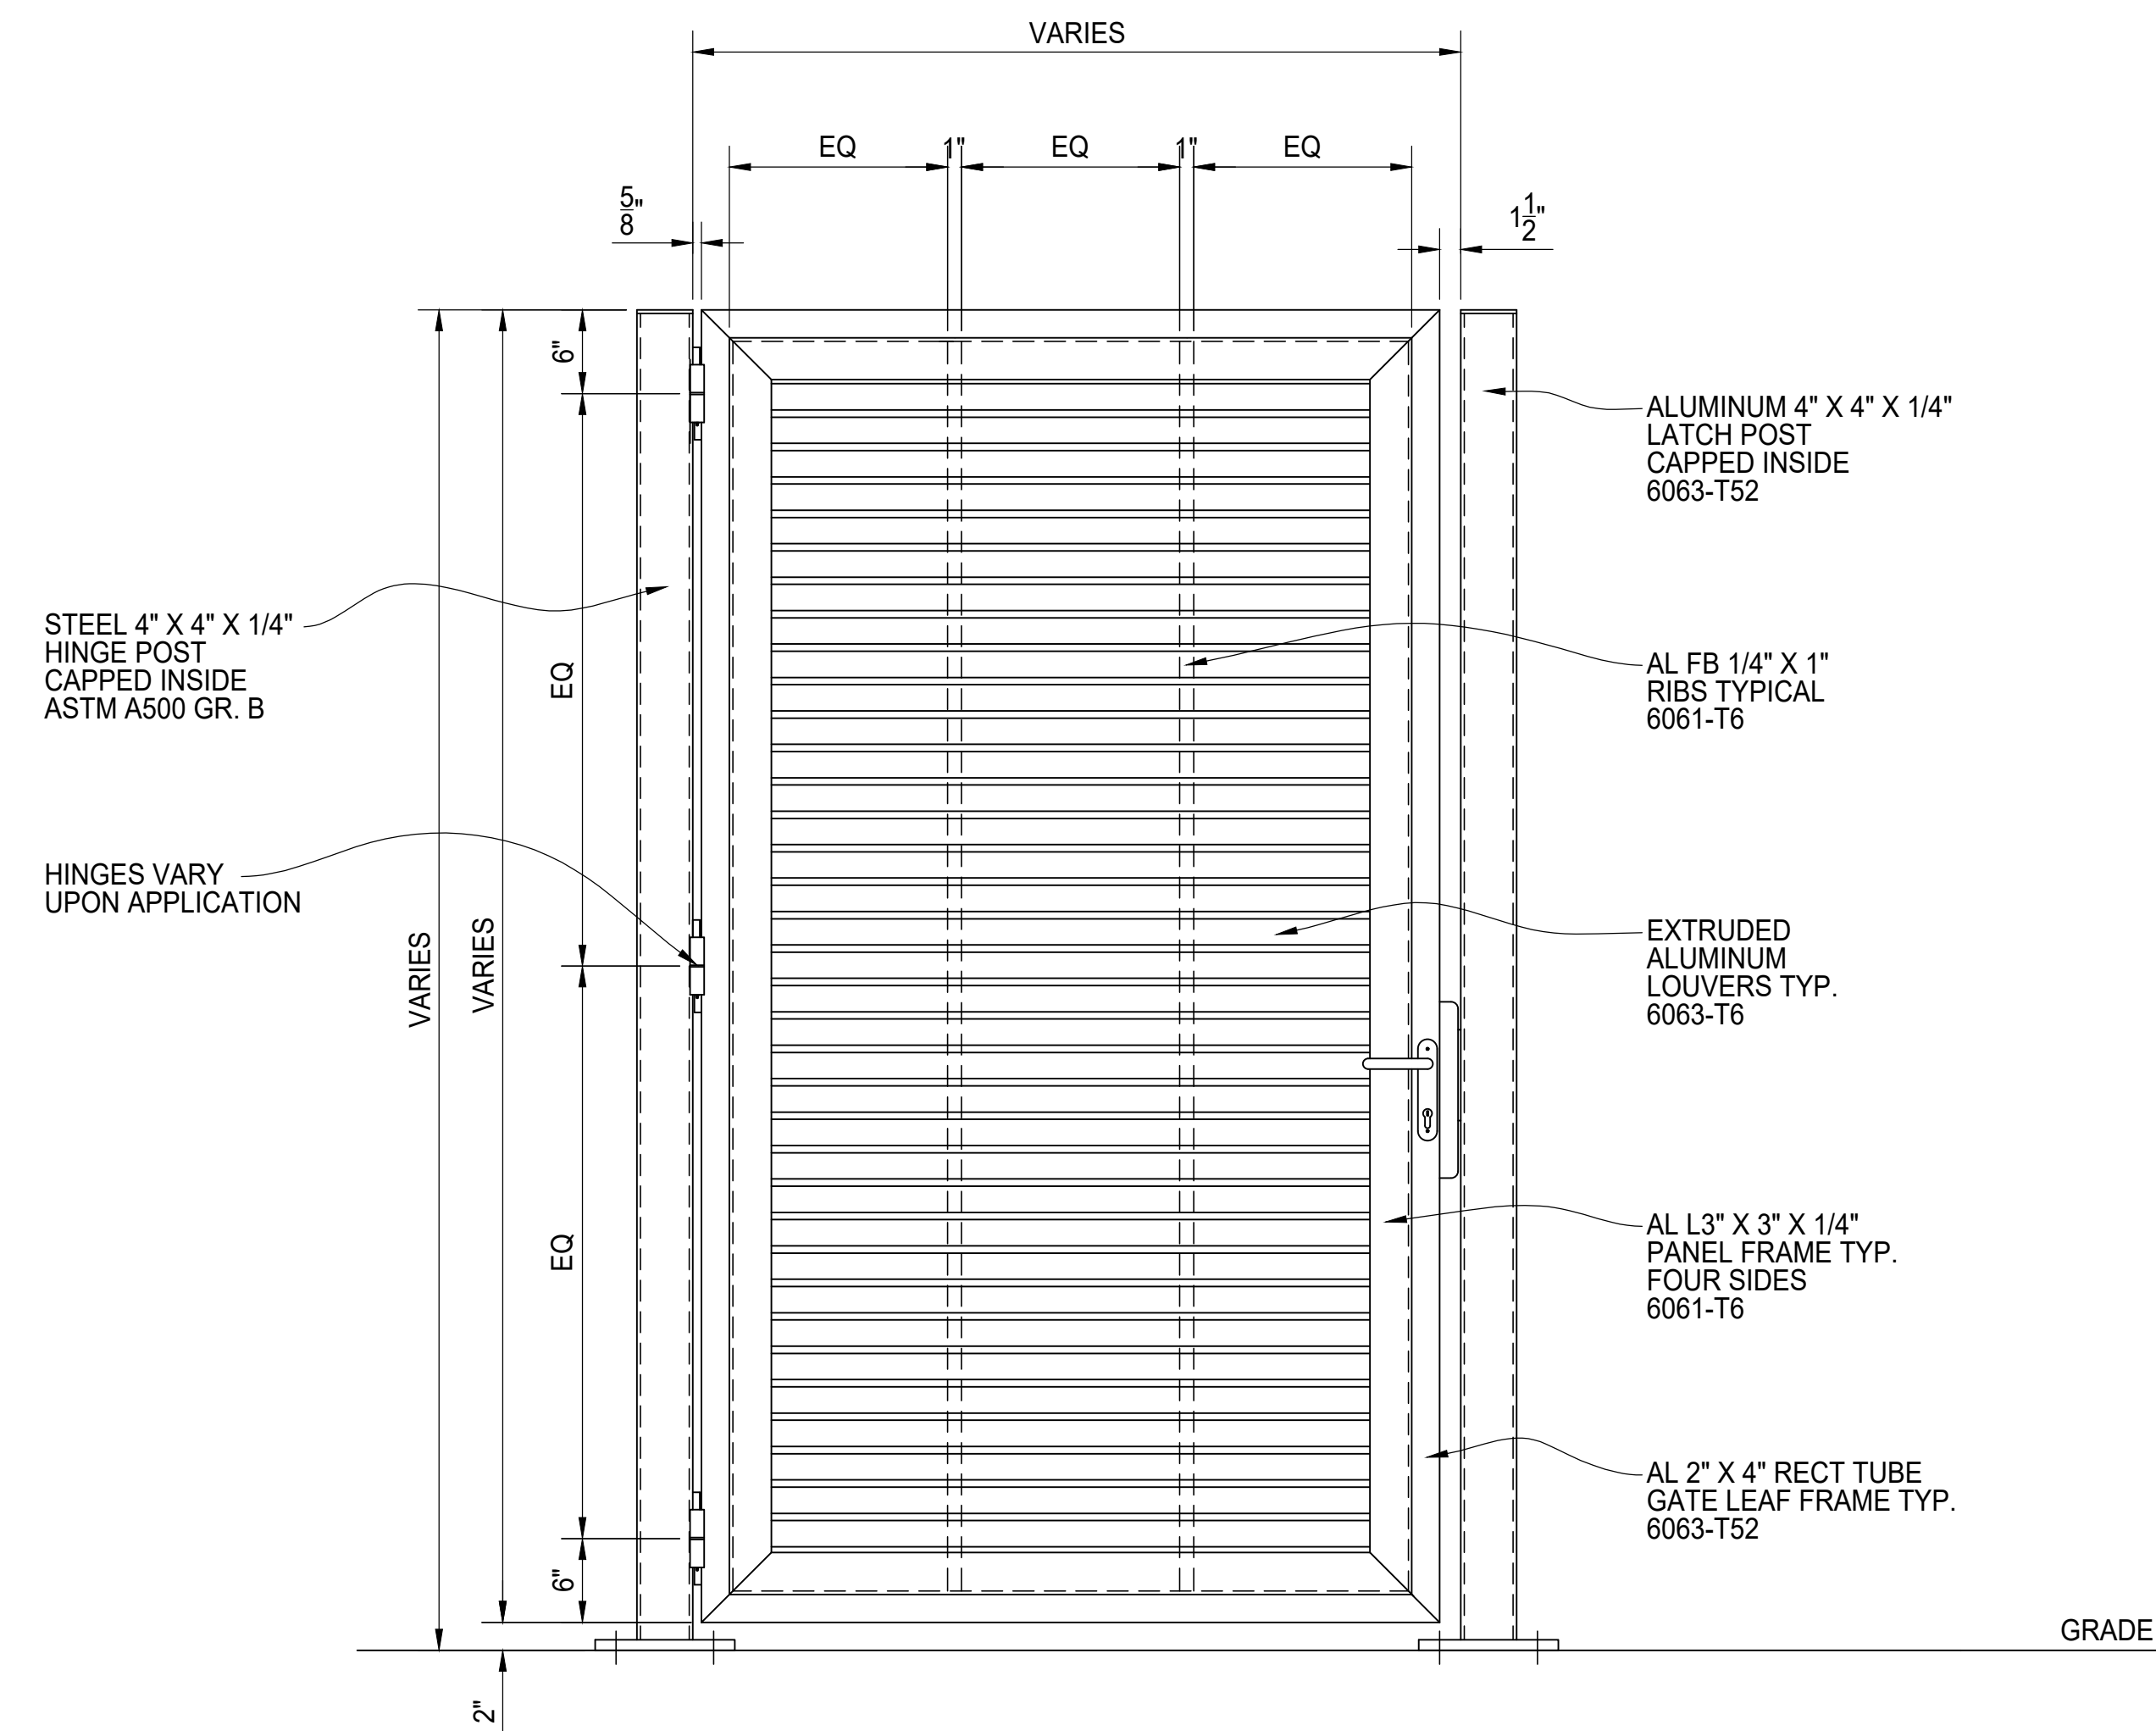

ELEVATION VIEW

**SINGLE SWING GATE ASSEMBLY**  
HINGE SIDE AND OPENING DIRECTION MAY VARY

REV	DESCRIPTION	DATE



**SINGLE SWING GATE  
HORIZONTAL LOUVER INFILL**

AMERICAN FENCE PROJECT #	CLIENT PROJECT #
REFERENCE JOB #	DRAWN BY: PB
CHKD BY:	DATE: 12/01/2022
SCALE: N.T.S.	REV: SHEET # 03