



HINGE DETAIL

ZERK END IS FEMALE
 FIELD WELD TO POST
 MALE END ATTACHES TO GATE
 MALE DOWN FOR GATE LIFT OFF
 A "STOP" CAN BE WELDED TO THE GATE POST
 ABOVE THE HINGE TO PREVENT LIFT OFF

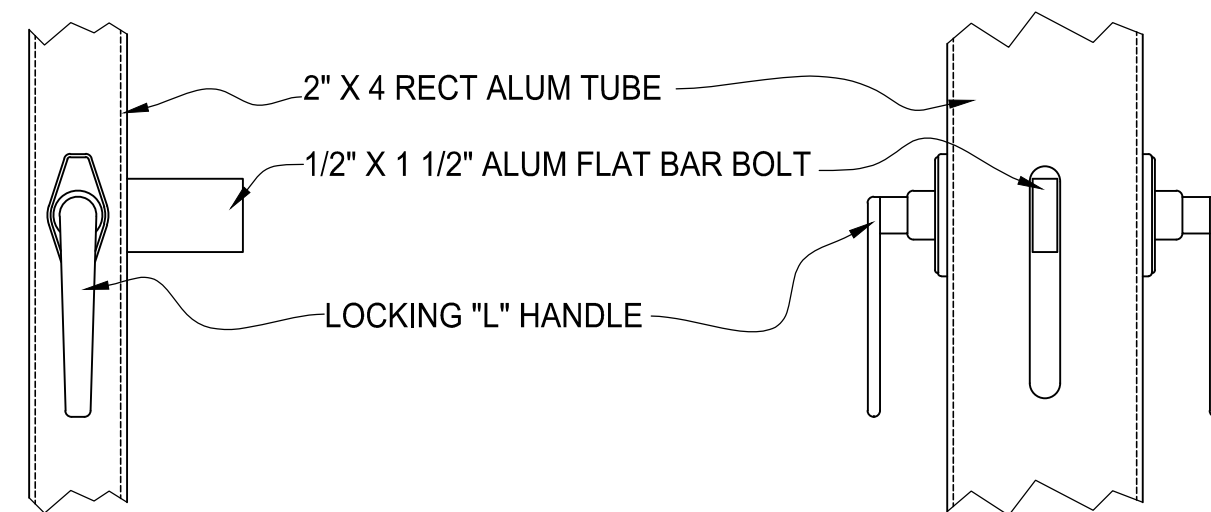

GATE LATCH DETAIL

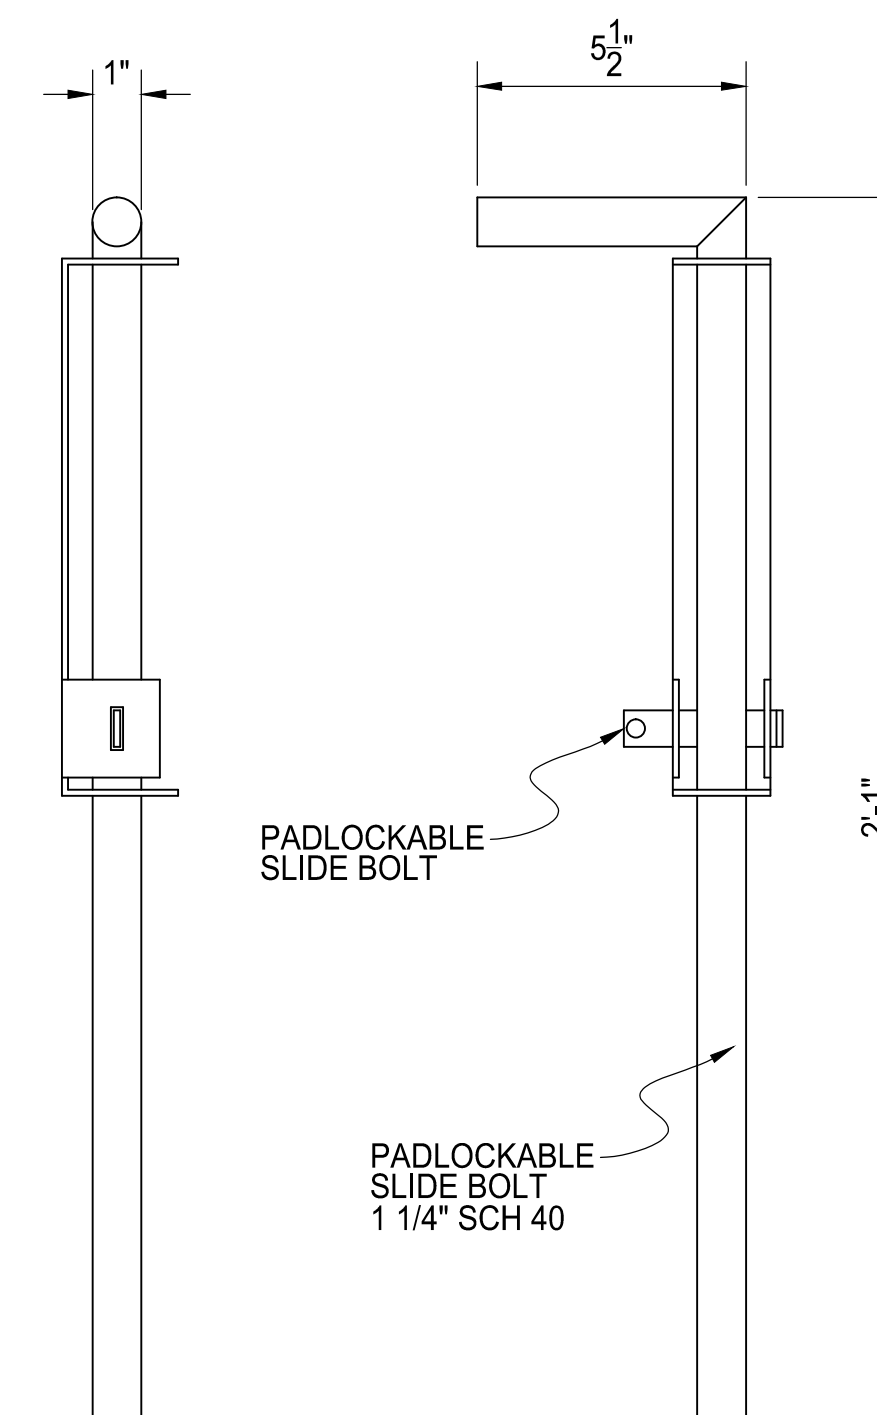

DROP ROD DETAIL

REV	DESCRIPTION	DATE



**GATE HARDWARE
 HORIZONTAL LOUVER INFILL**

AMERICAN FENCE PROJECT #	CLIENT PROJECT #
REFERENCE	
JOB #	
CHD	
BY	

SCALE: N.T.S. DRAWN BY: AF DATE: 02/28/2018 REV: SHEET # 08