


SINGLE SWING GATE ASSEMBLY



REV	DESCRIPTION	DATE

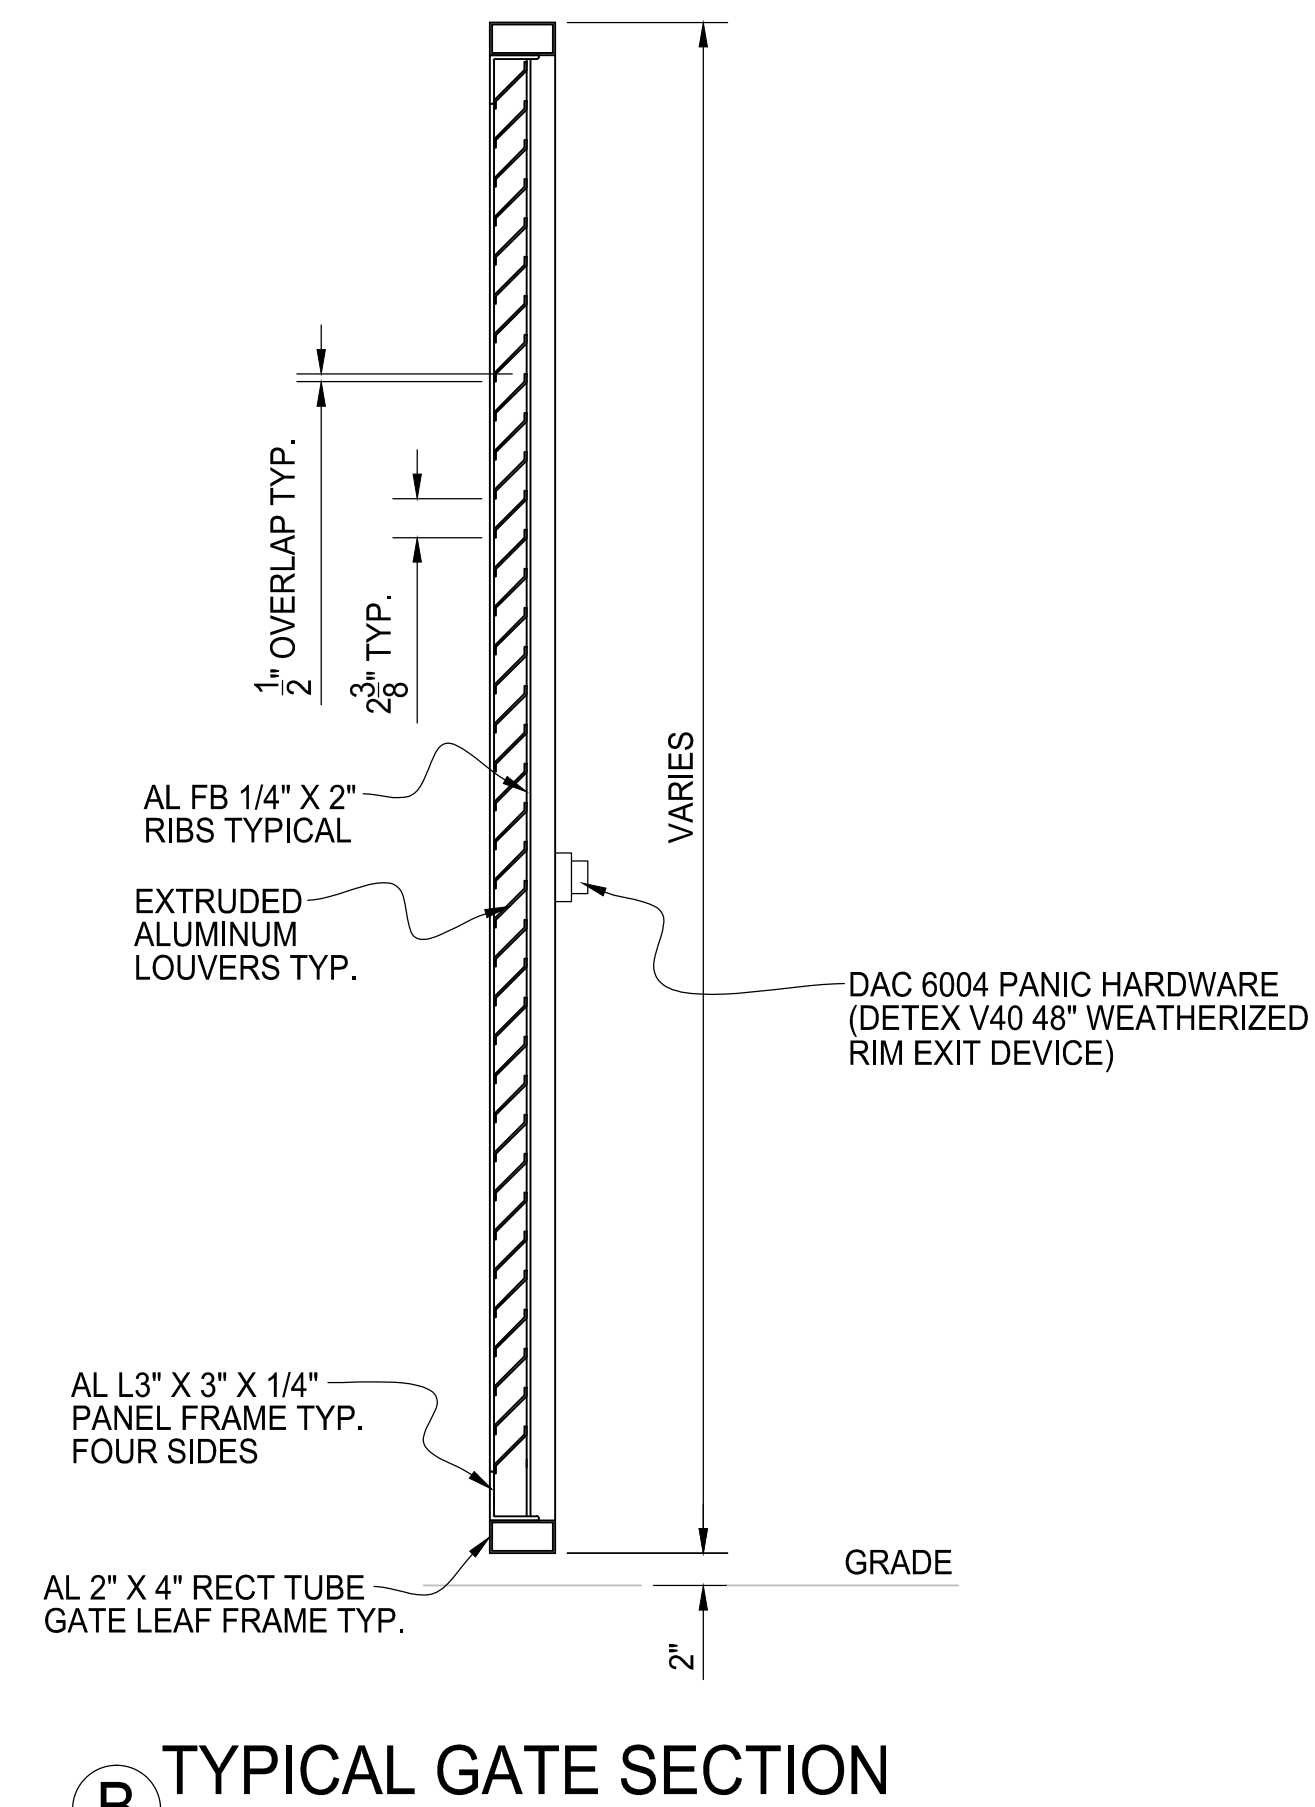

SINGLE SWING GATE W/ PANIC HDWR
HORIZONTAL LOUVER INFILL

AMERICAN FENCE PROJECT #	CLIENT PROJECT #
REFERENCE	
JOB #	
CHD	
BY	
SCALE: N.T.S.	DRAWN BY: AF DATE: 02/28/2018 REV SHEET # 10