


PLAN VIEW

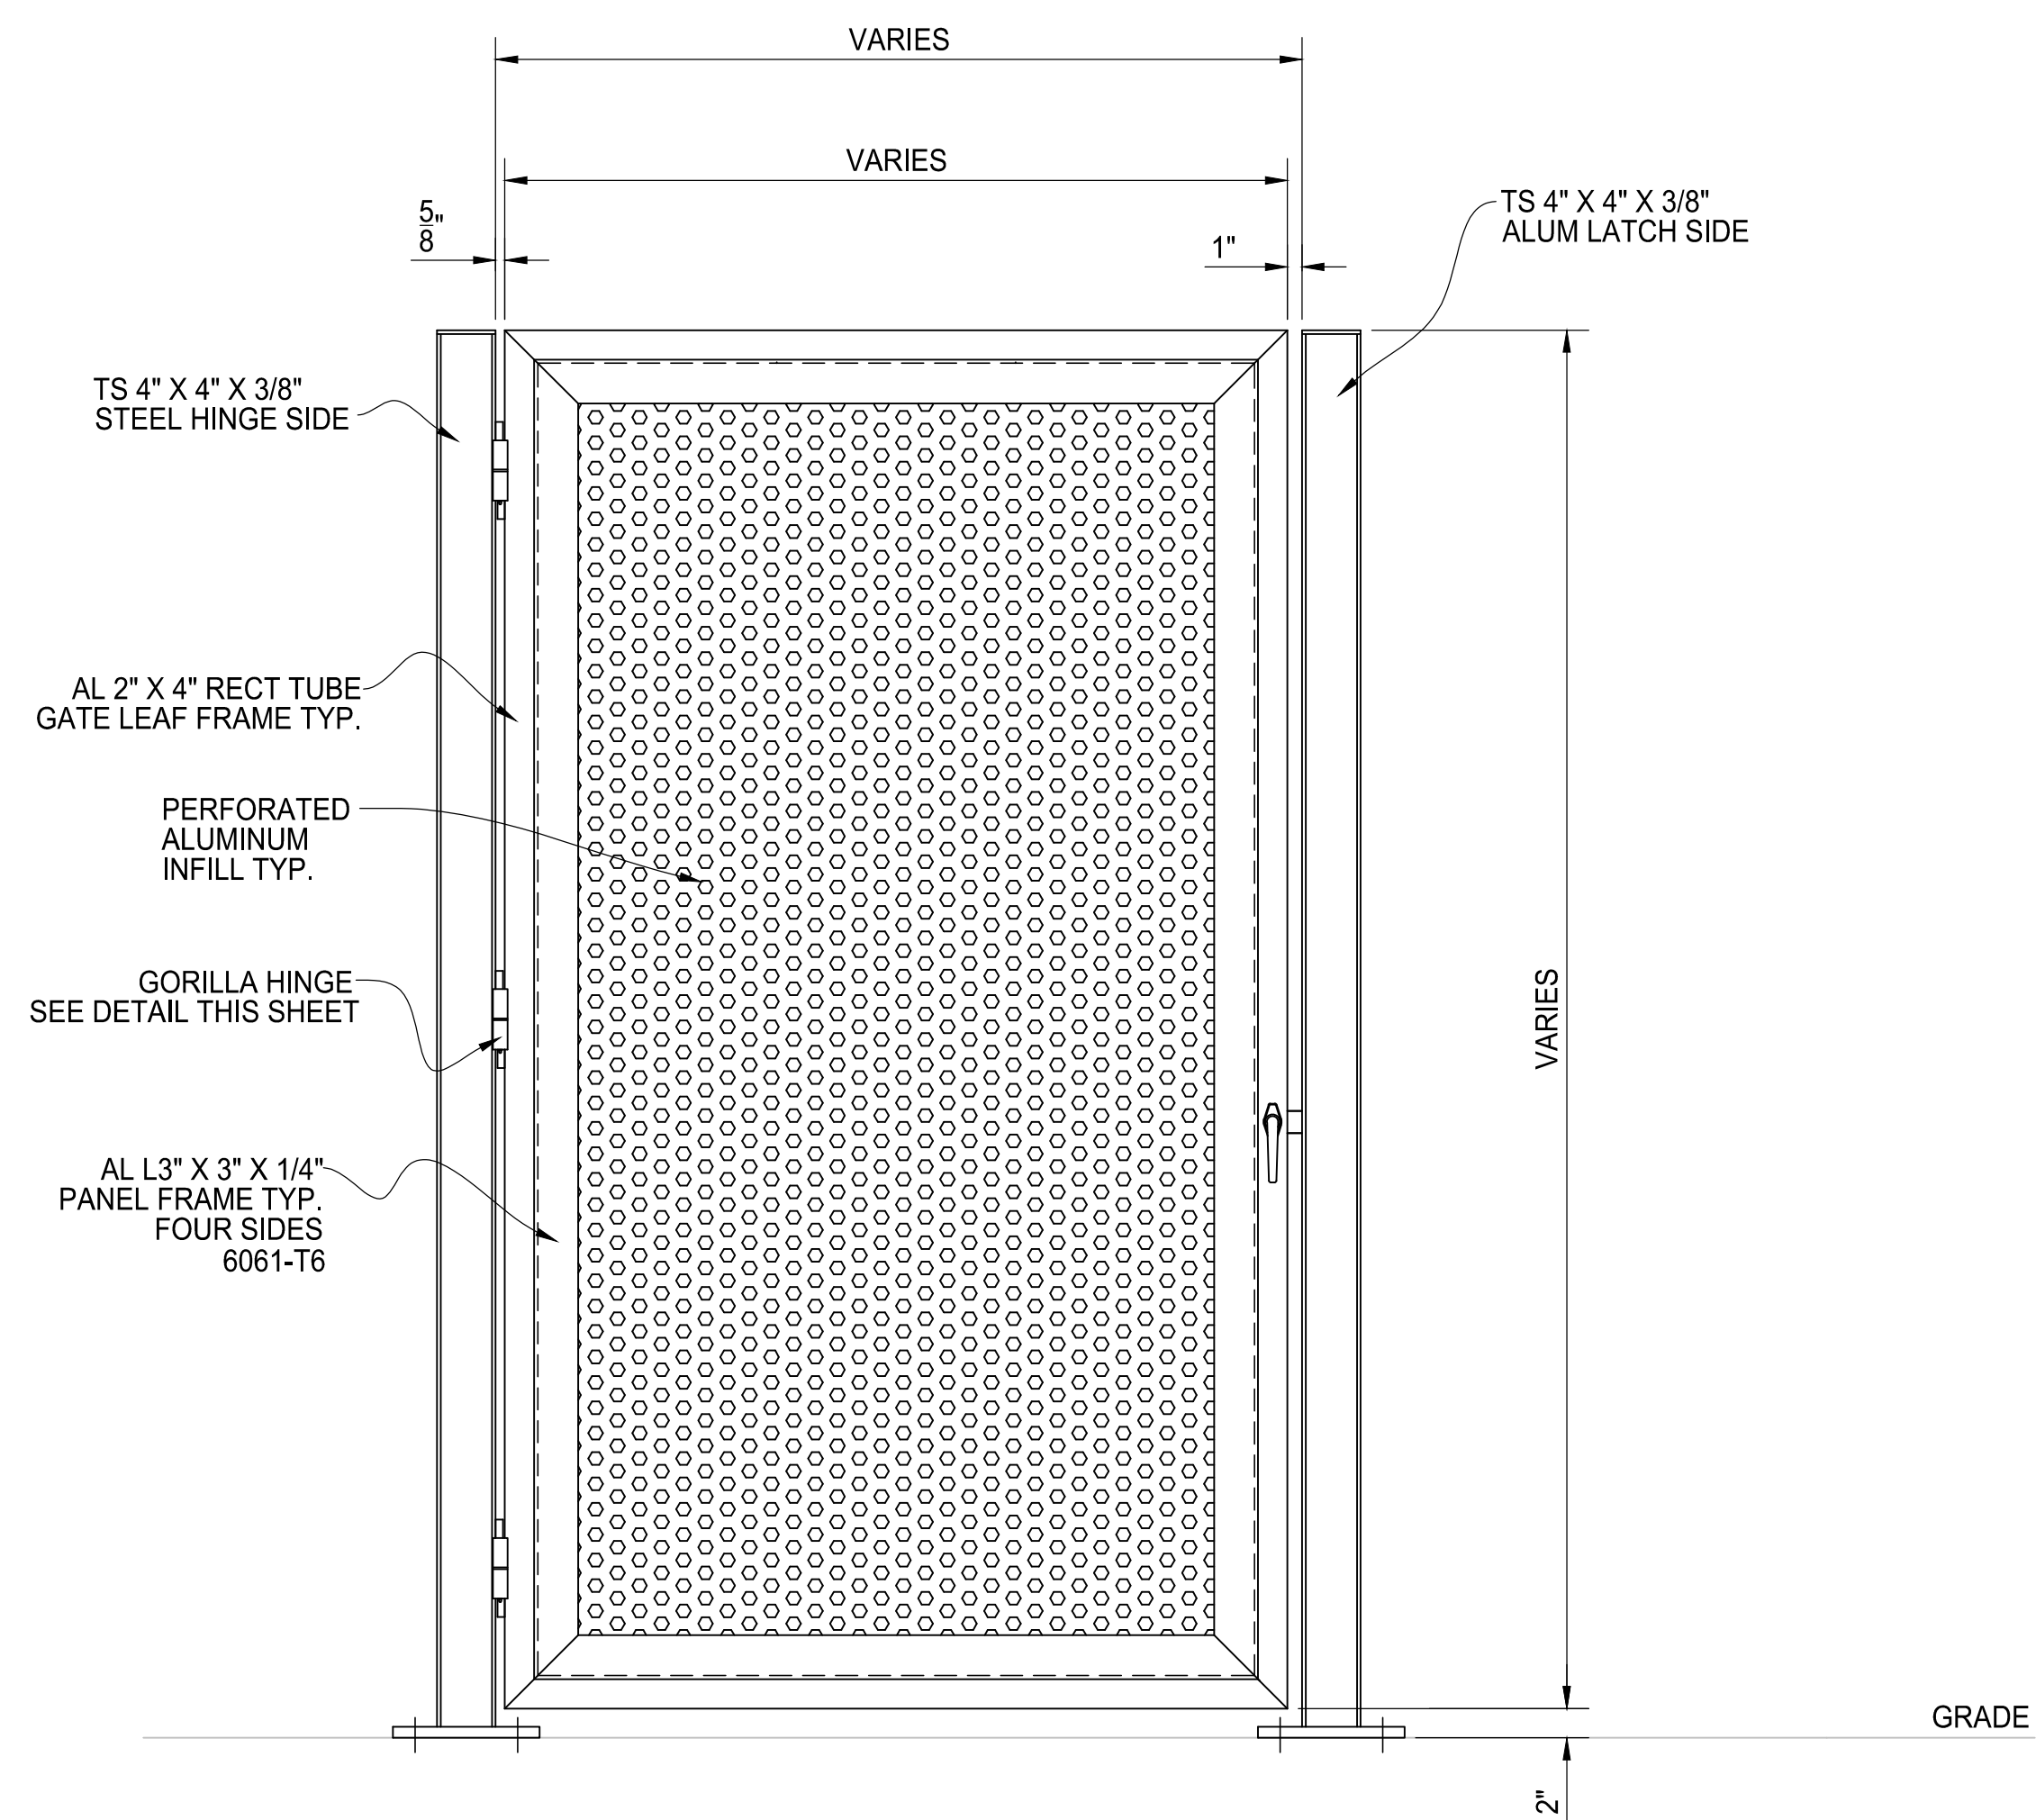

ELEVATION VIEW

**SINGLE SWING GATE ASSEMBLY**

HINGE SIDE AND OPENING DIRECTION MAY VARY  
 1/8" THICK ALUMINUM W/ 1"Ø HOLES ON 1 1/4" CENTERS (58% OPEN)

REV	DESCRIPTION	DATE



**SINGLE SWING GATE  
 PERFORATED INFILL**

AMERICAN FENCE PROJECT #	CLIENT PROJECT #
REFERENCE	
JOB #	
CHD BY	
SCALE: N.T.S.	DRAWN BY: AF DATE: 02/28/2018 REV: SHEET # 03