


PLAN VIEW

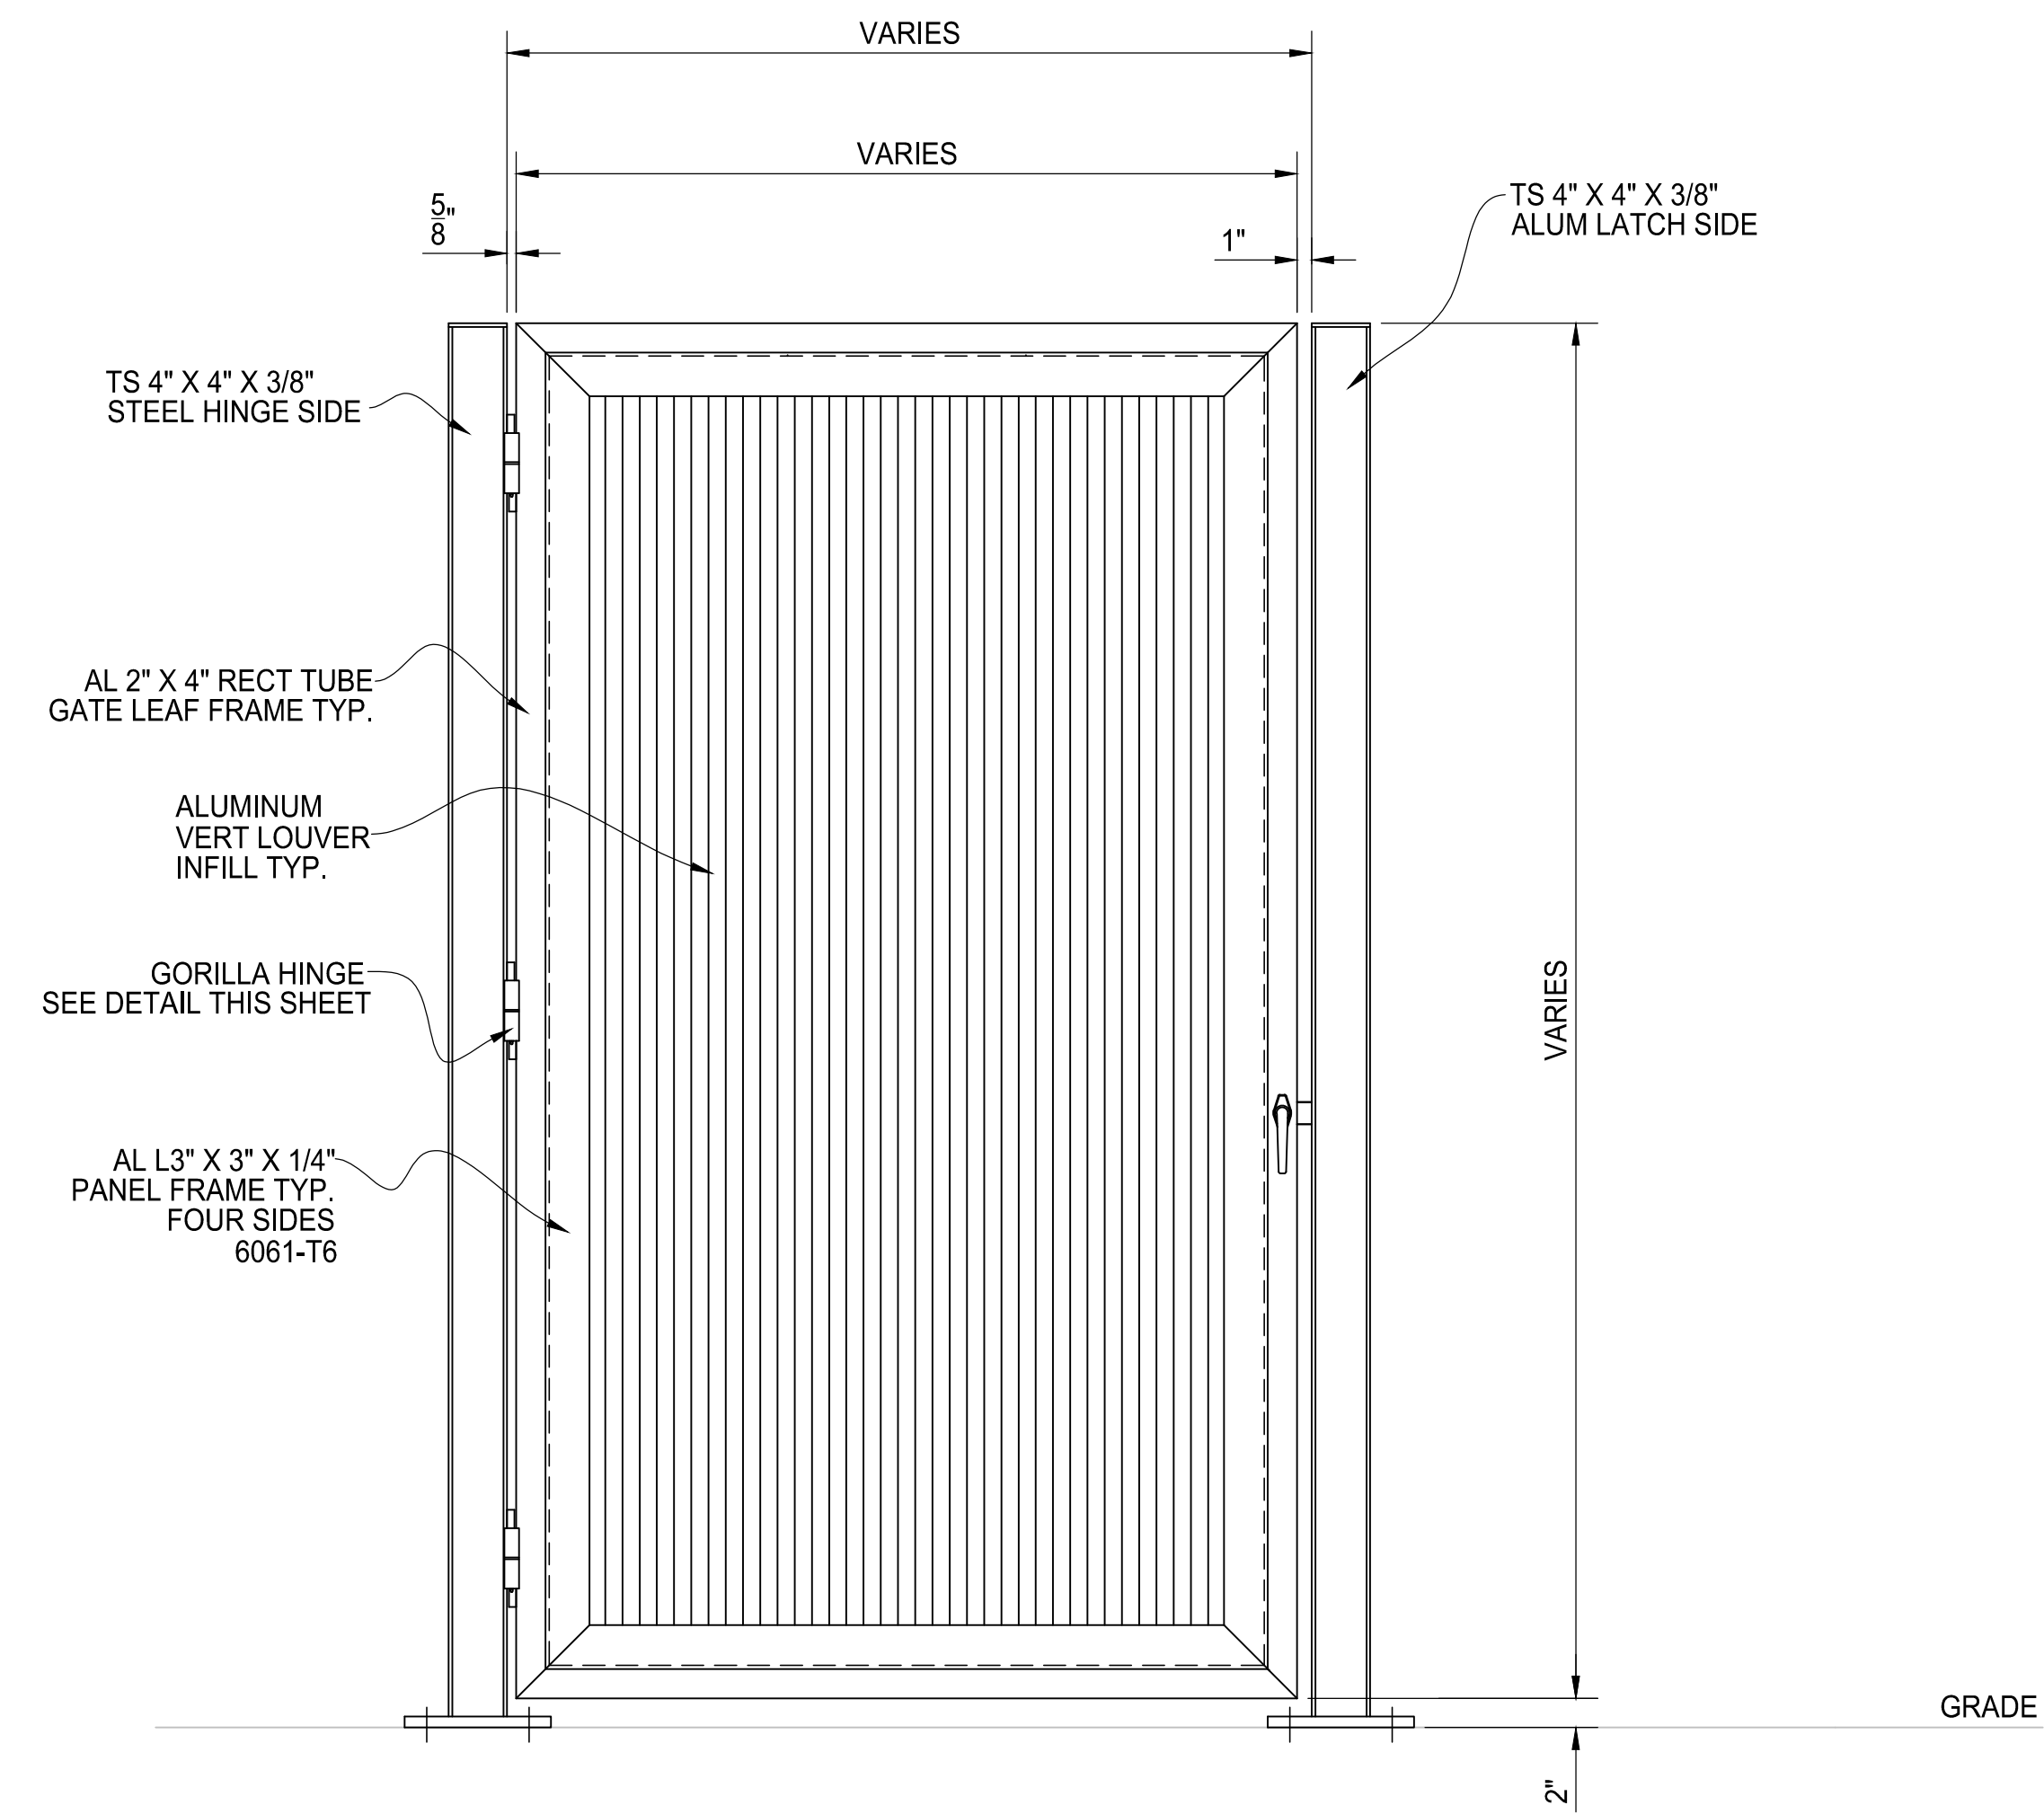

ELEVATION VIEW

SINGLE SWING GATE ASSEMBLY

HINGE SIDE AND OPENING DIRECTION MAY VARY
 ALUM 1 3/4" X 1 3/4" X 1/8" ANGLE VERTICAL LOUVERS

REV	DESCRIPTION	DATE



**SINGLE SWING GATE
 VERTICAL LOUVER INFILL**

AMERICAN FENCE PROJECT #	CLIENT PROJECT #
REFERENCE	
JOB #	
CHD	
BY	

SCALE: N.T.S. DRAWN BY: AF DATE: 02/28/2018 REV: SHEET # 03