


PLAN VIEW

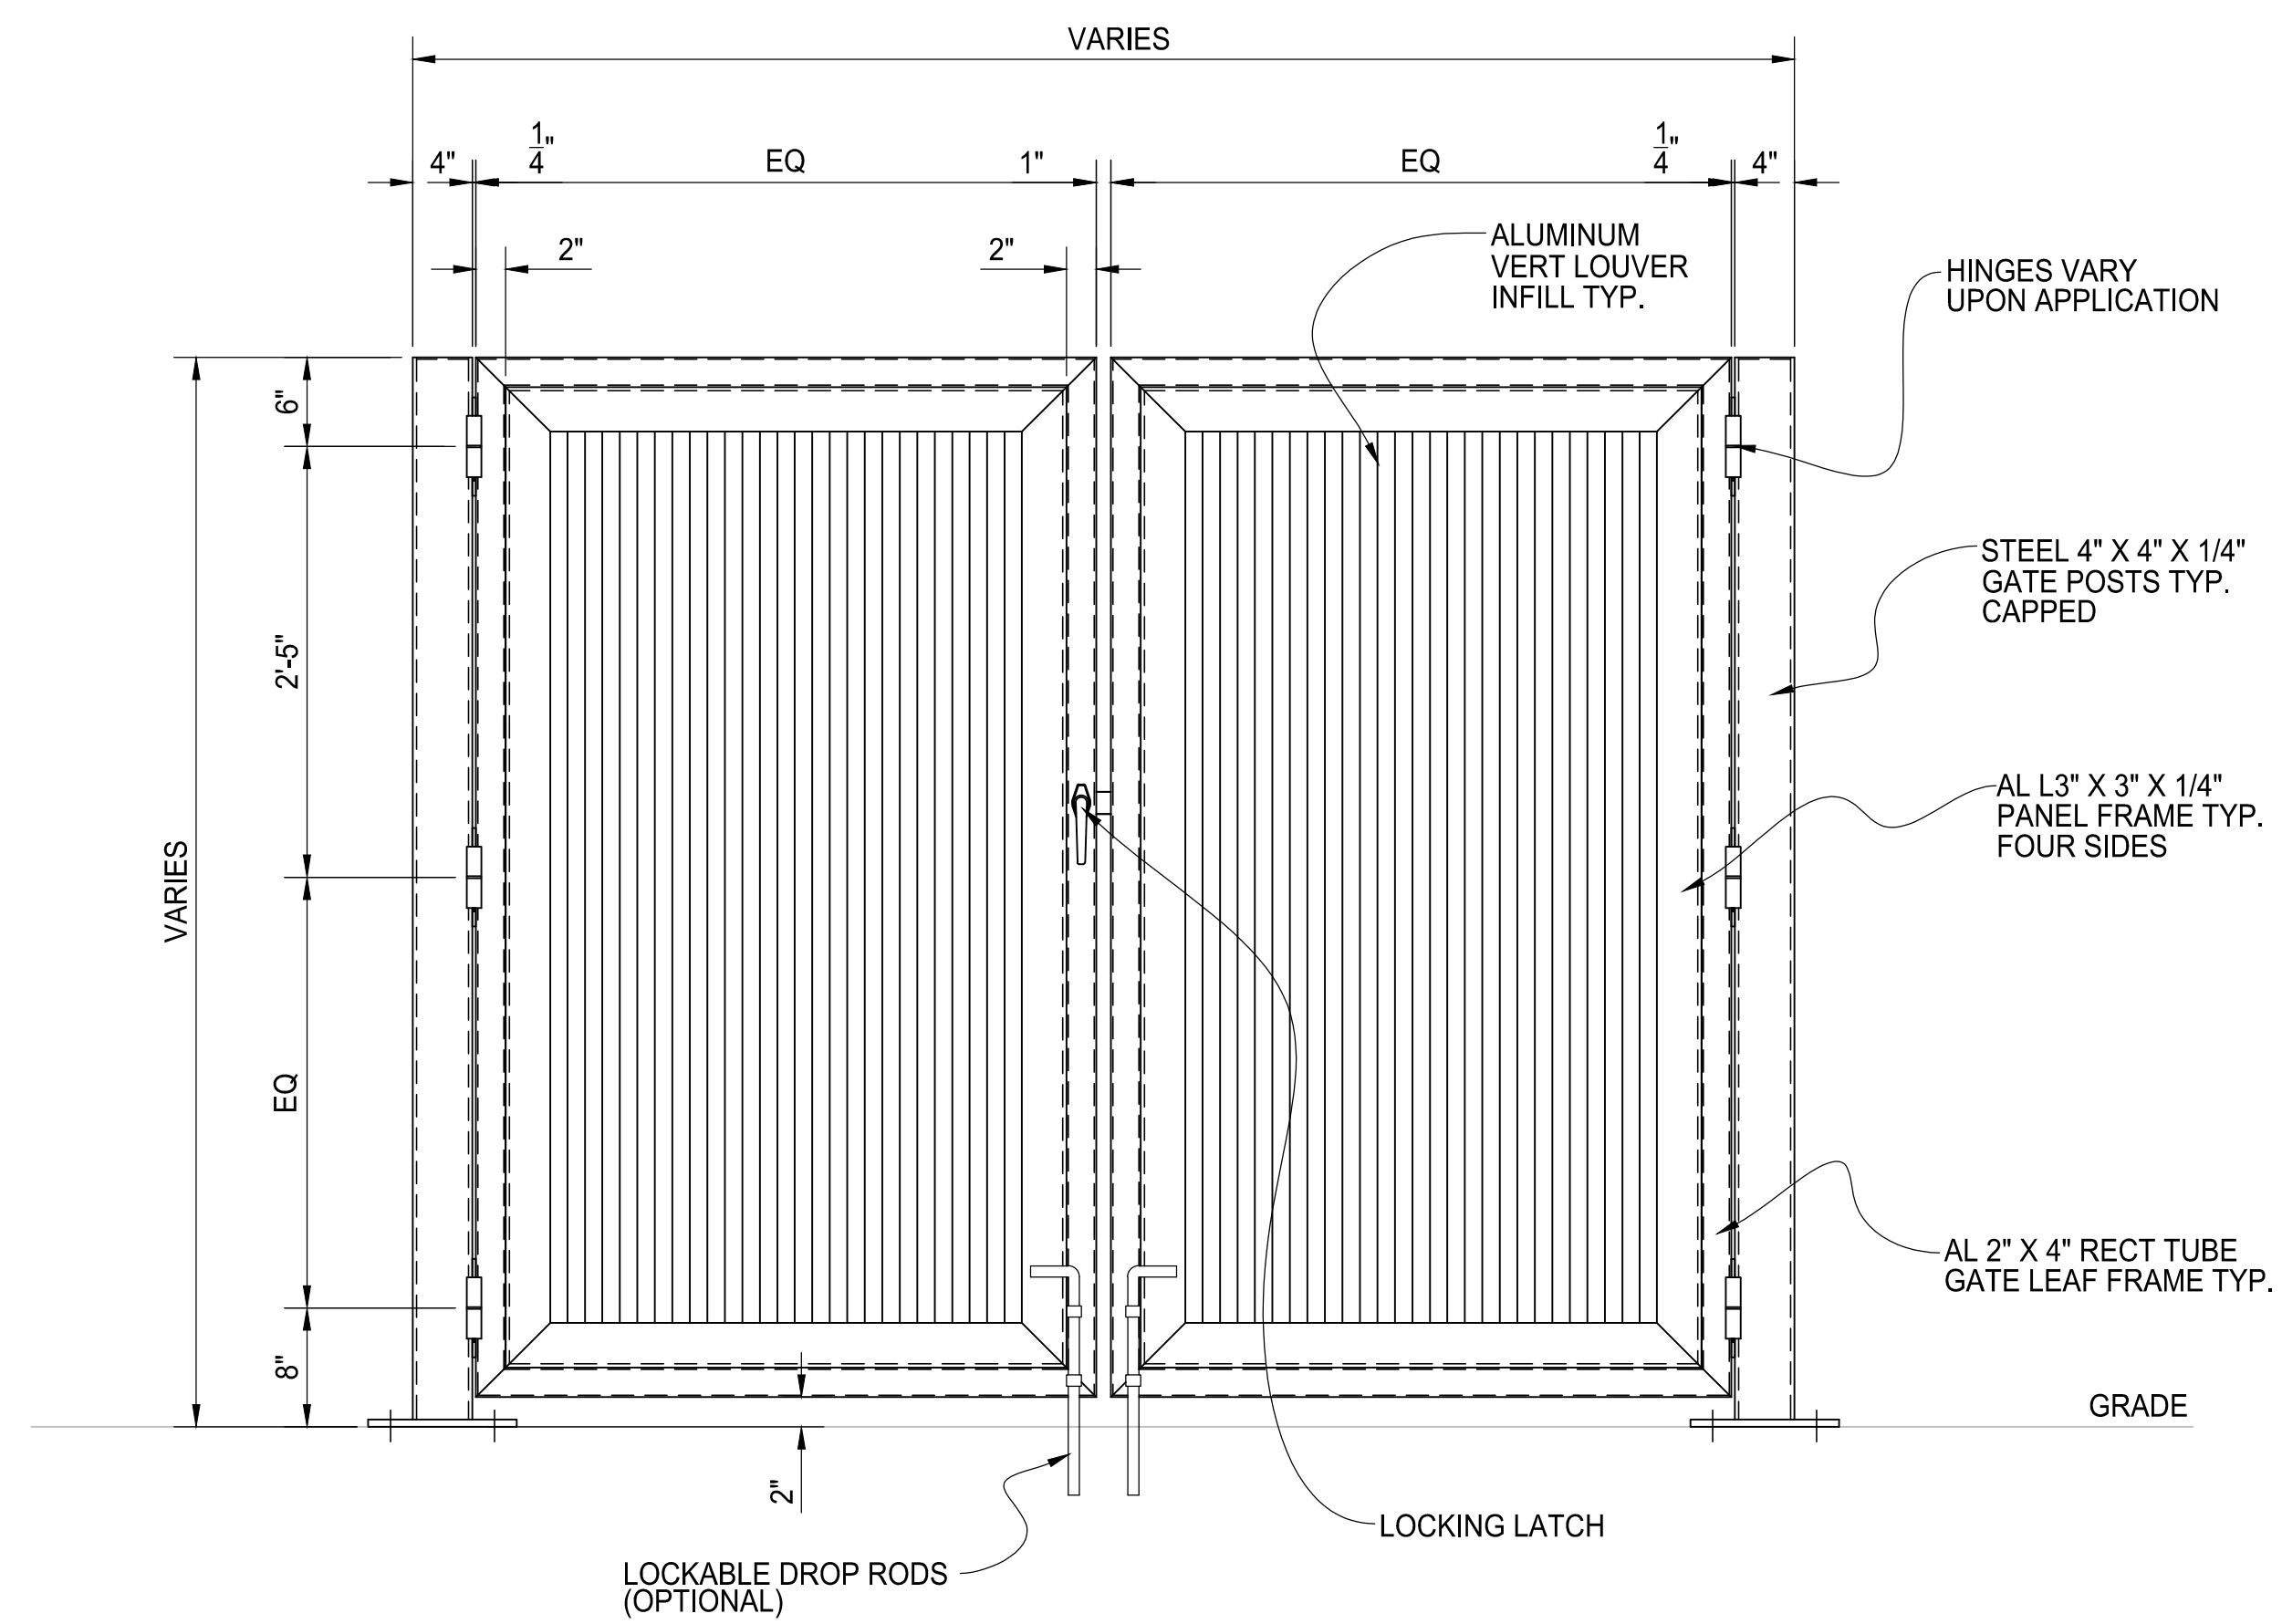

ELEVATION VIEW

DOUBLE DRIVE GATE ASSEMBLY

OPENING DIRECTION MAY VARY
 ALUM 1 3/4" X 1 3/4" X 1/8" ANGLE VERTICAL LOUVERS

REV	DESCRIPTION	DATE



**DOUBLE DRIVE GATE
 VERTICAL LOUVER INFILL**

AMERICAN FENCE PROJECT #	CLIENT PROJECT #
REFERENCE	DATE
JOB #	DATE
CHD BY	DATE
SCALE N.T.S.	DRAWN BY AF DATE 02/28/2018 REV SHEET # 04