


SINGLE SWING GATE ASSEMBLY
ALUM 1 3/4\"/>

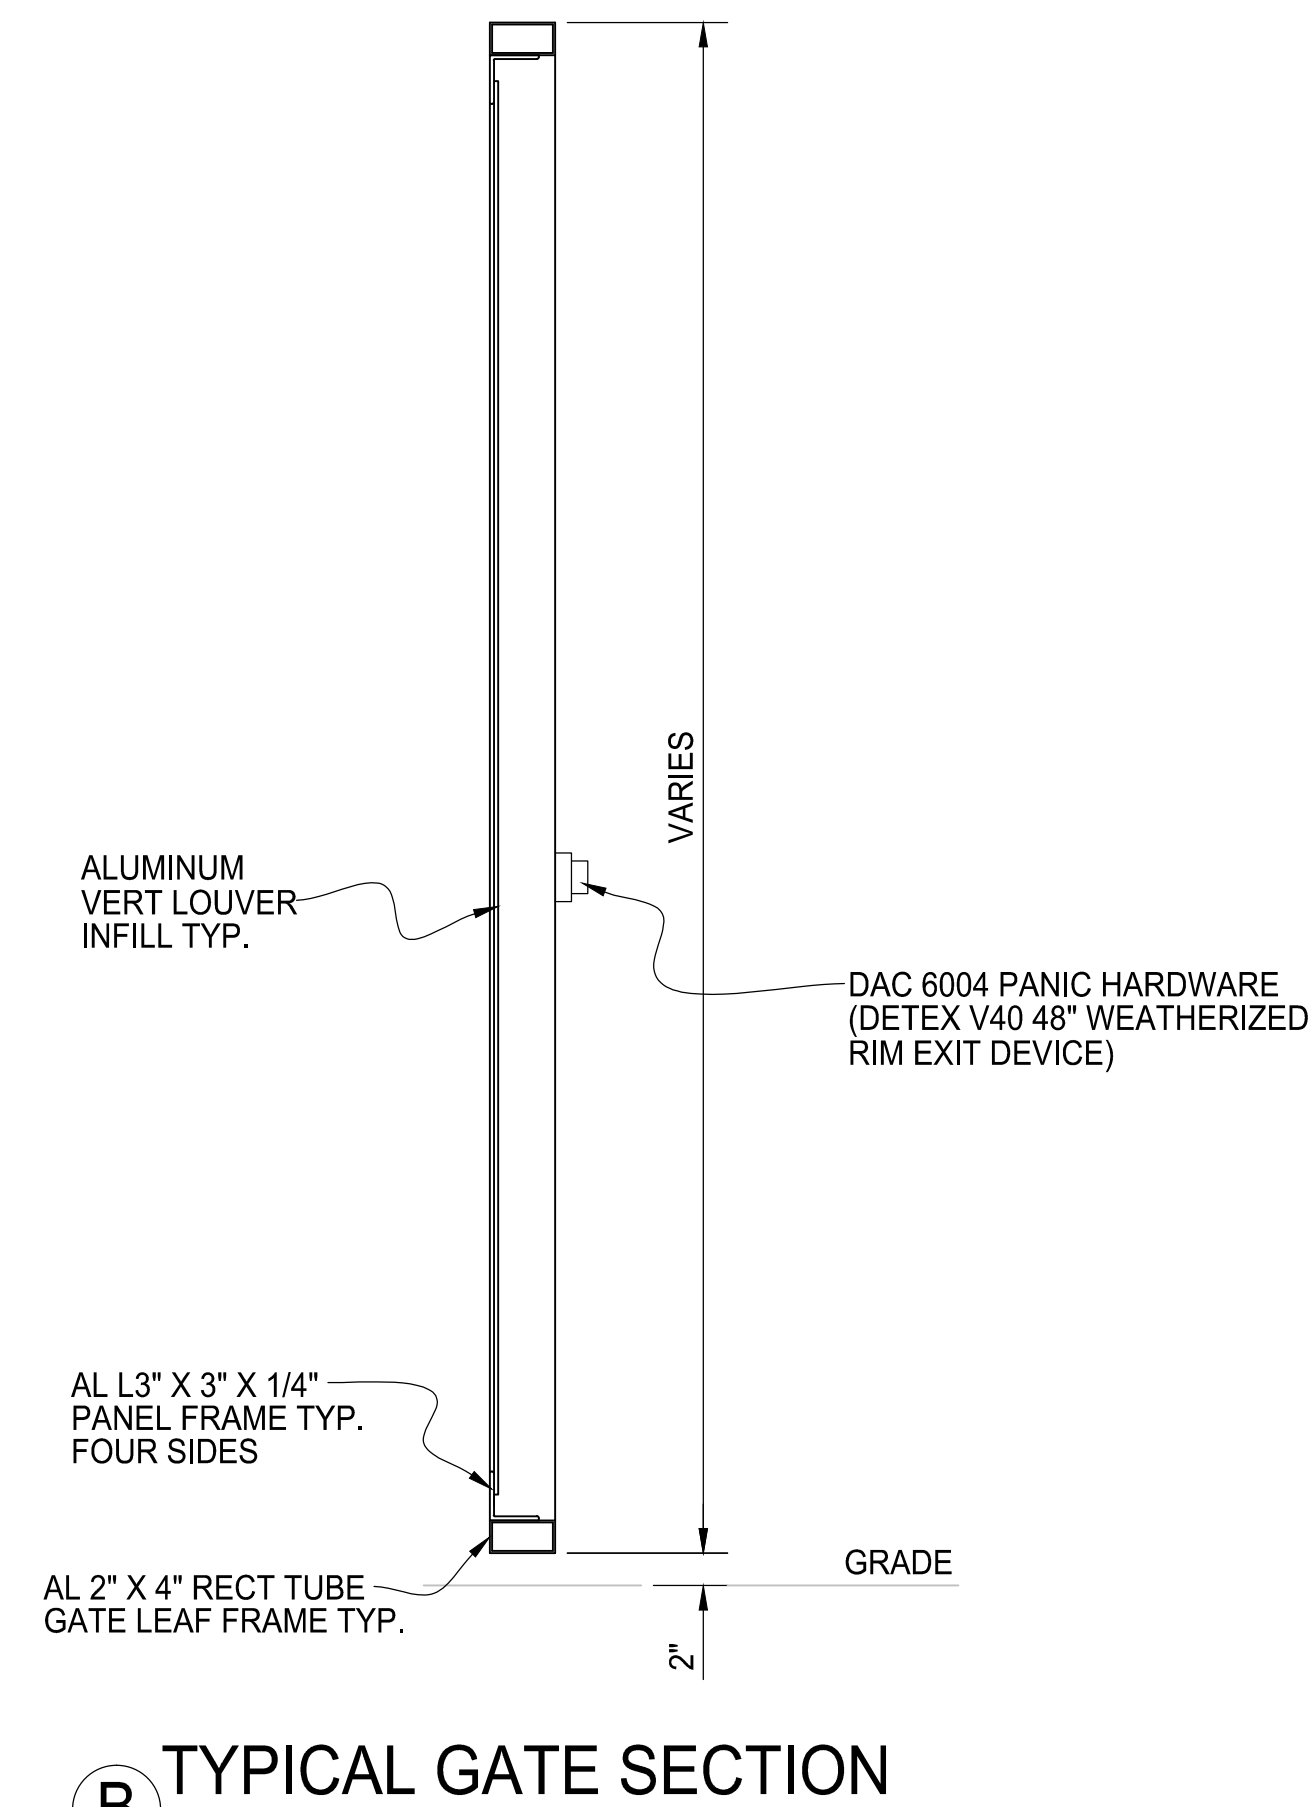

REV	DESCRIPTION	DATE



**SINGLE SWING GATE W/ PANIC HDWR
VERTICAL LOUVER INFILL**

AMERICAN FENCE PROJECT #	CLIENT PROJECT #
REFERENCE	
JOB #	
CHD BY	
SCALE: N.T.S.	DRAWN BY: AF DATE: 02/28/2018 REV: SHEET # 10