


PLAN VIEW

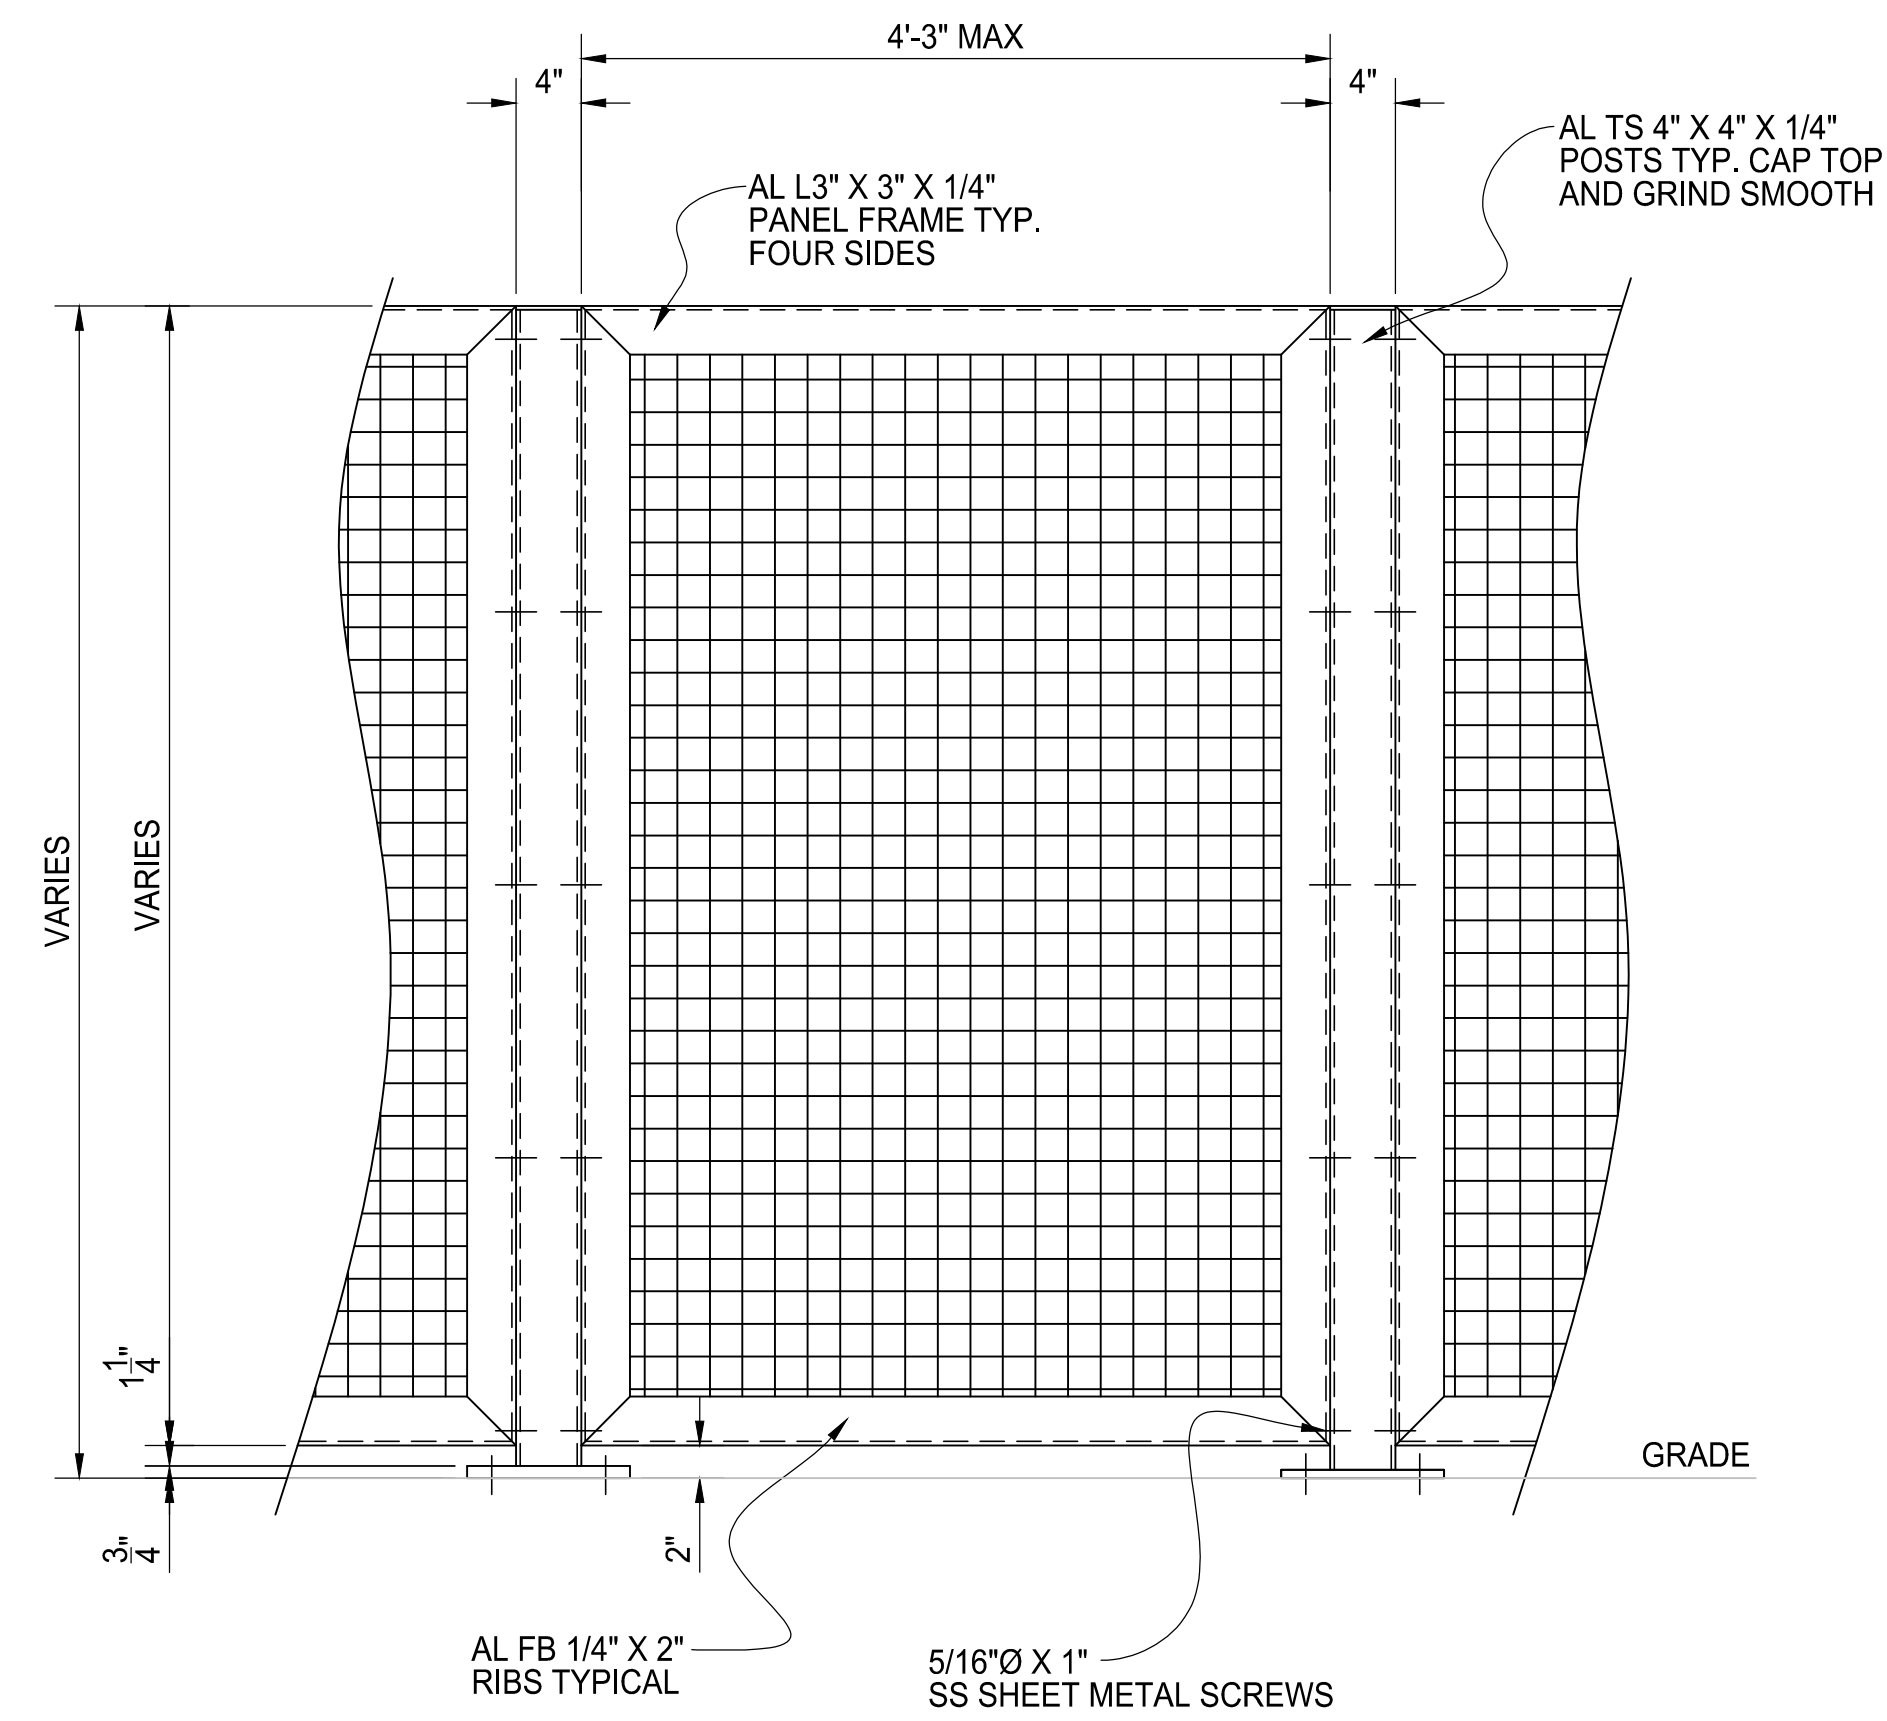

ELEVATION VIEW

**TYPICAL WIRE MESH INFILL PANEL DETAIL**

ALUM 2" X 2" SQUARE .25" WIRE WEAVE MESH

REV	DESCRIPTION	DATE



**PANEL AND POST DETAIL  
WIRE MESH INFILL**

AMERICAN FENCE PROJECT #	CLIENT PROJECT #
REFERENCE	DATE
JOB #	SCALE N.T.S.
CHD BY	DRAWN BY AF DATE 02/28/2018 REV SHEET # 01