


PLAN VIEW

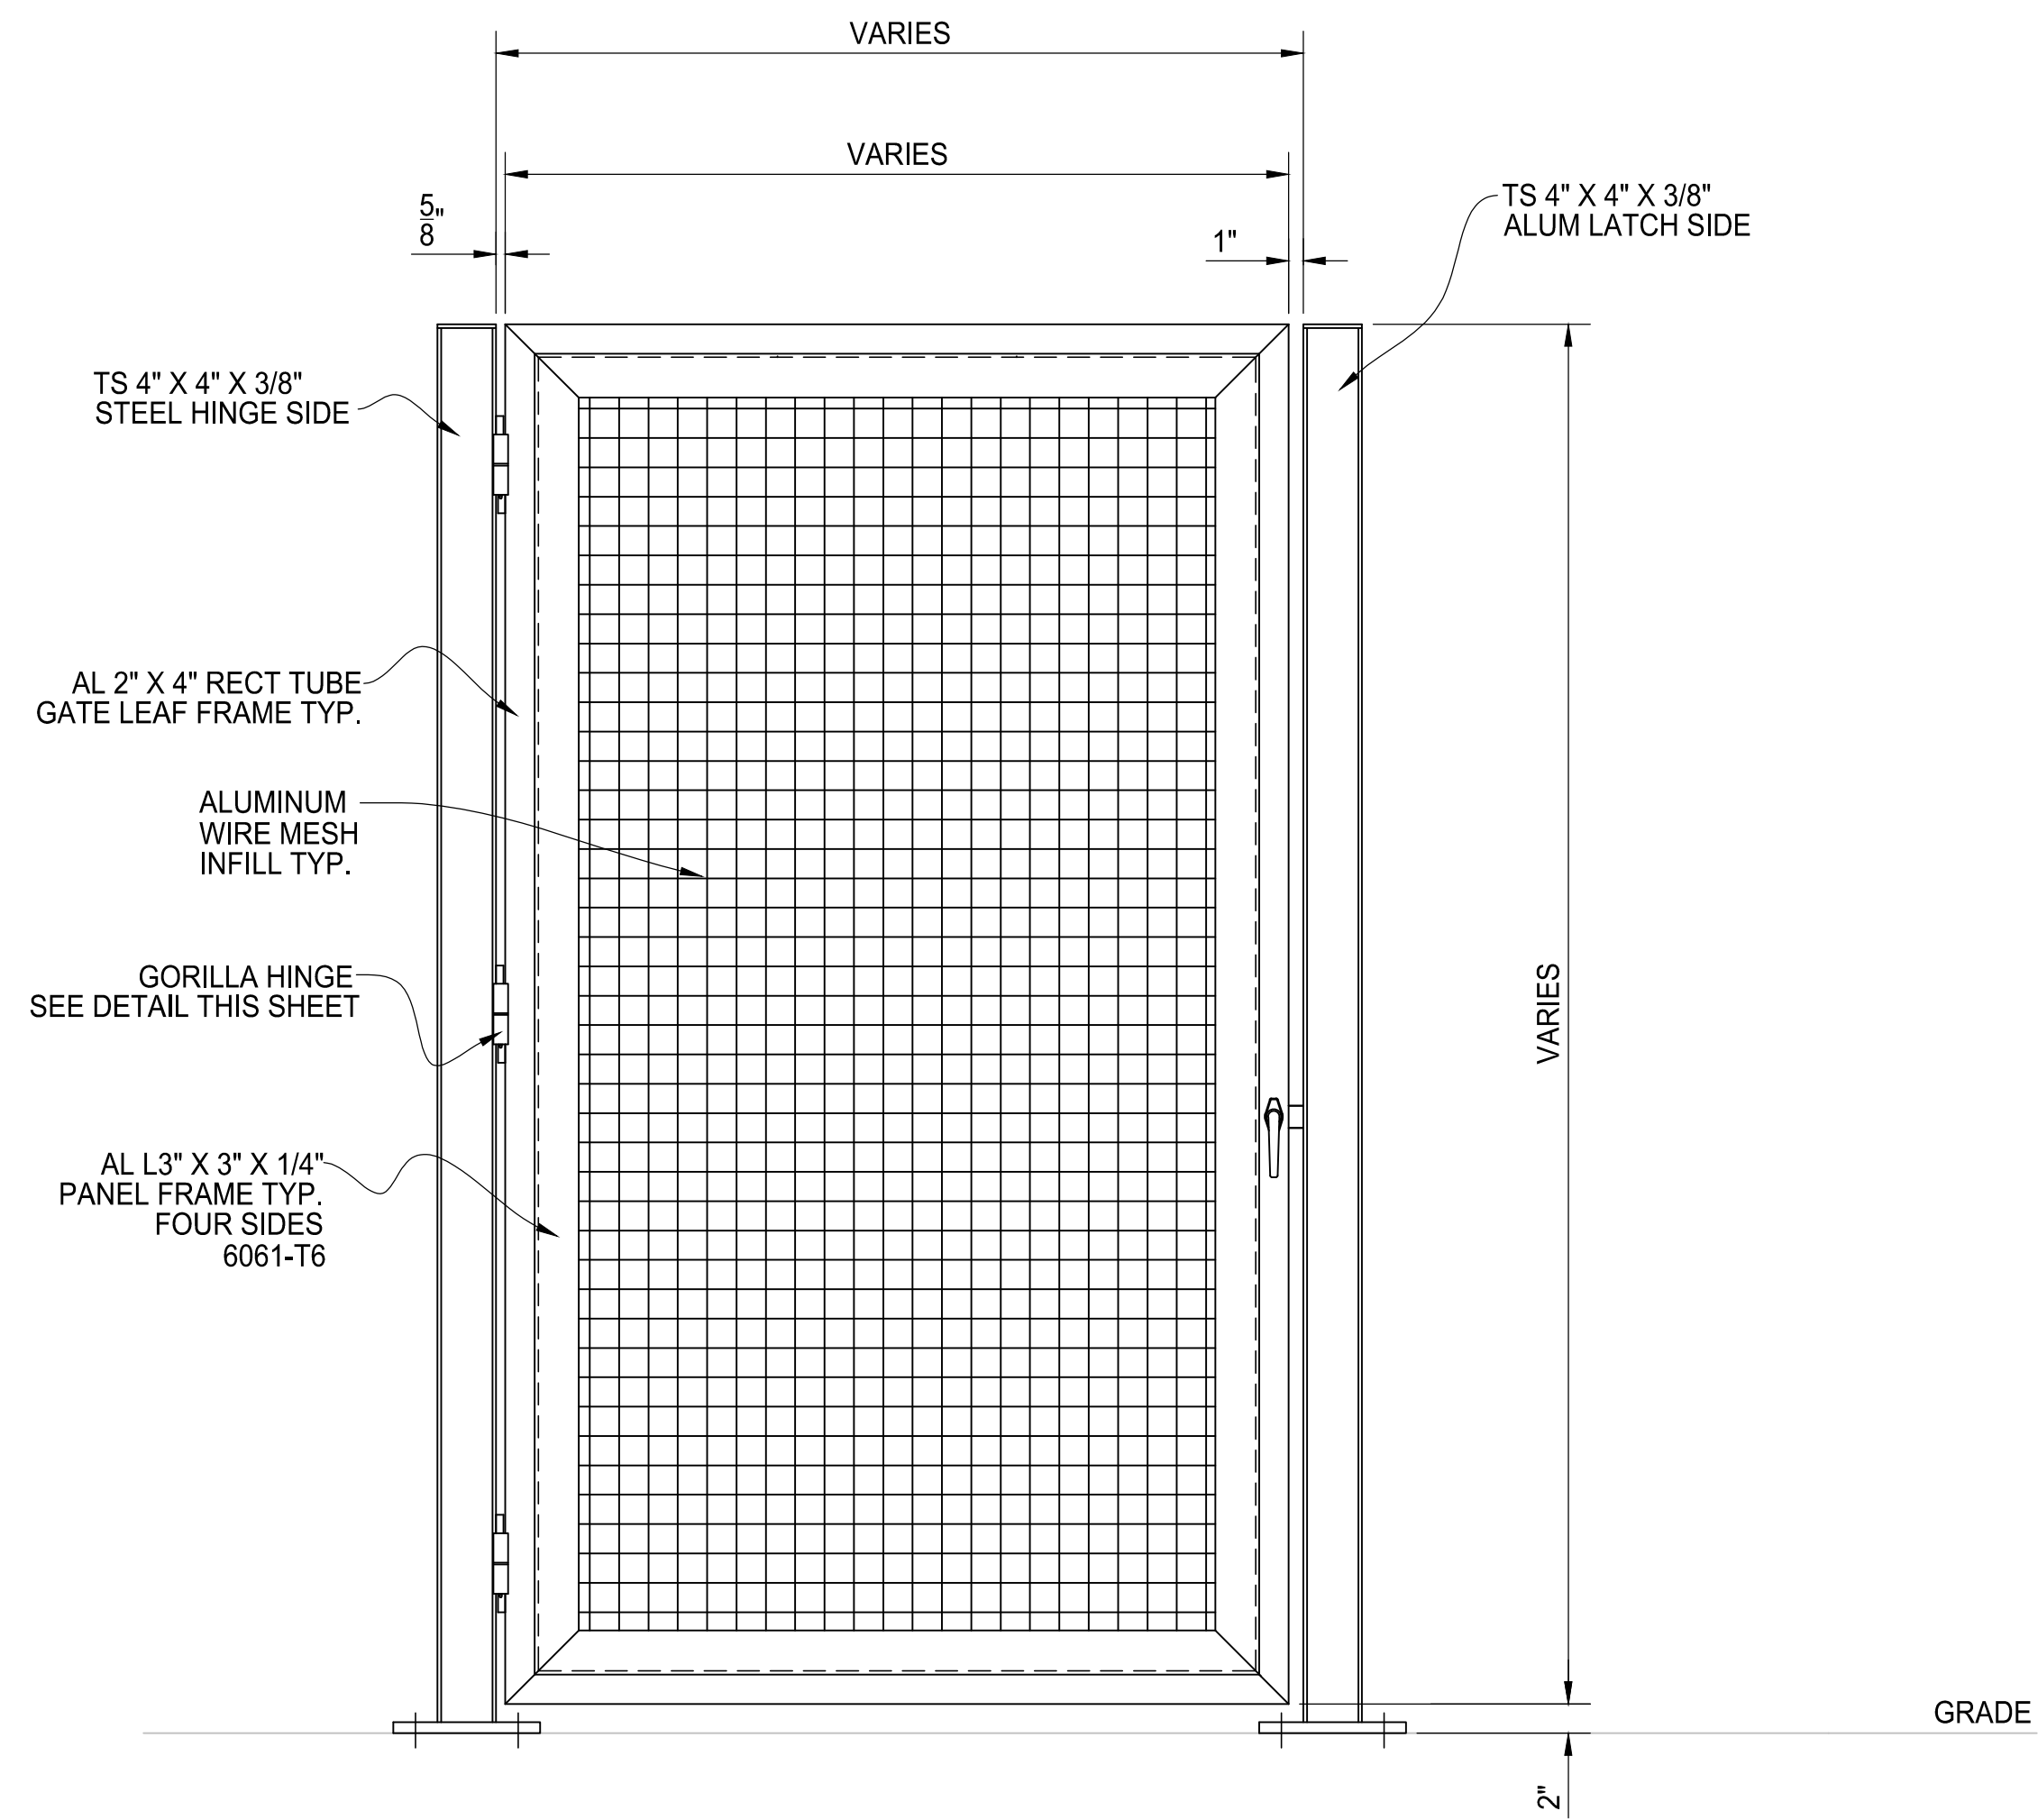

ELEVATION VIEW

SINGLE SWING GATE ASSEMBLY

HINGE SIDE AND OPENING DIRECTION MAY VARY
ALUM 2" X 2" SQUARE .25" WIRE WEAVE MESH

REV	DESCRIPTION	DATE



**SINGLE SWING GATE
WIRE MESH INFILL**

AMERICAN FENCE PROJECT #	CLIENT PROJECT #
REFERENCE	
JOB #	
CHD BY	
SCALE: N.T.S.	DRAWN BY: AF DATE: 02/28/2018 REV: SHEET # 03