


PLAN VIEW

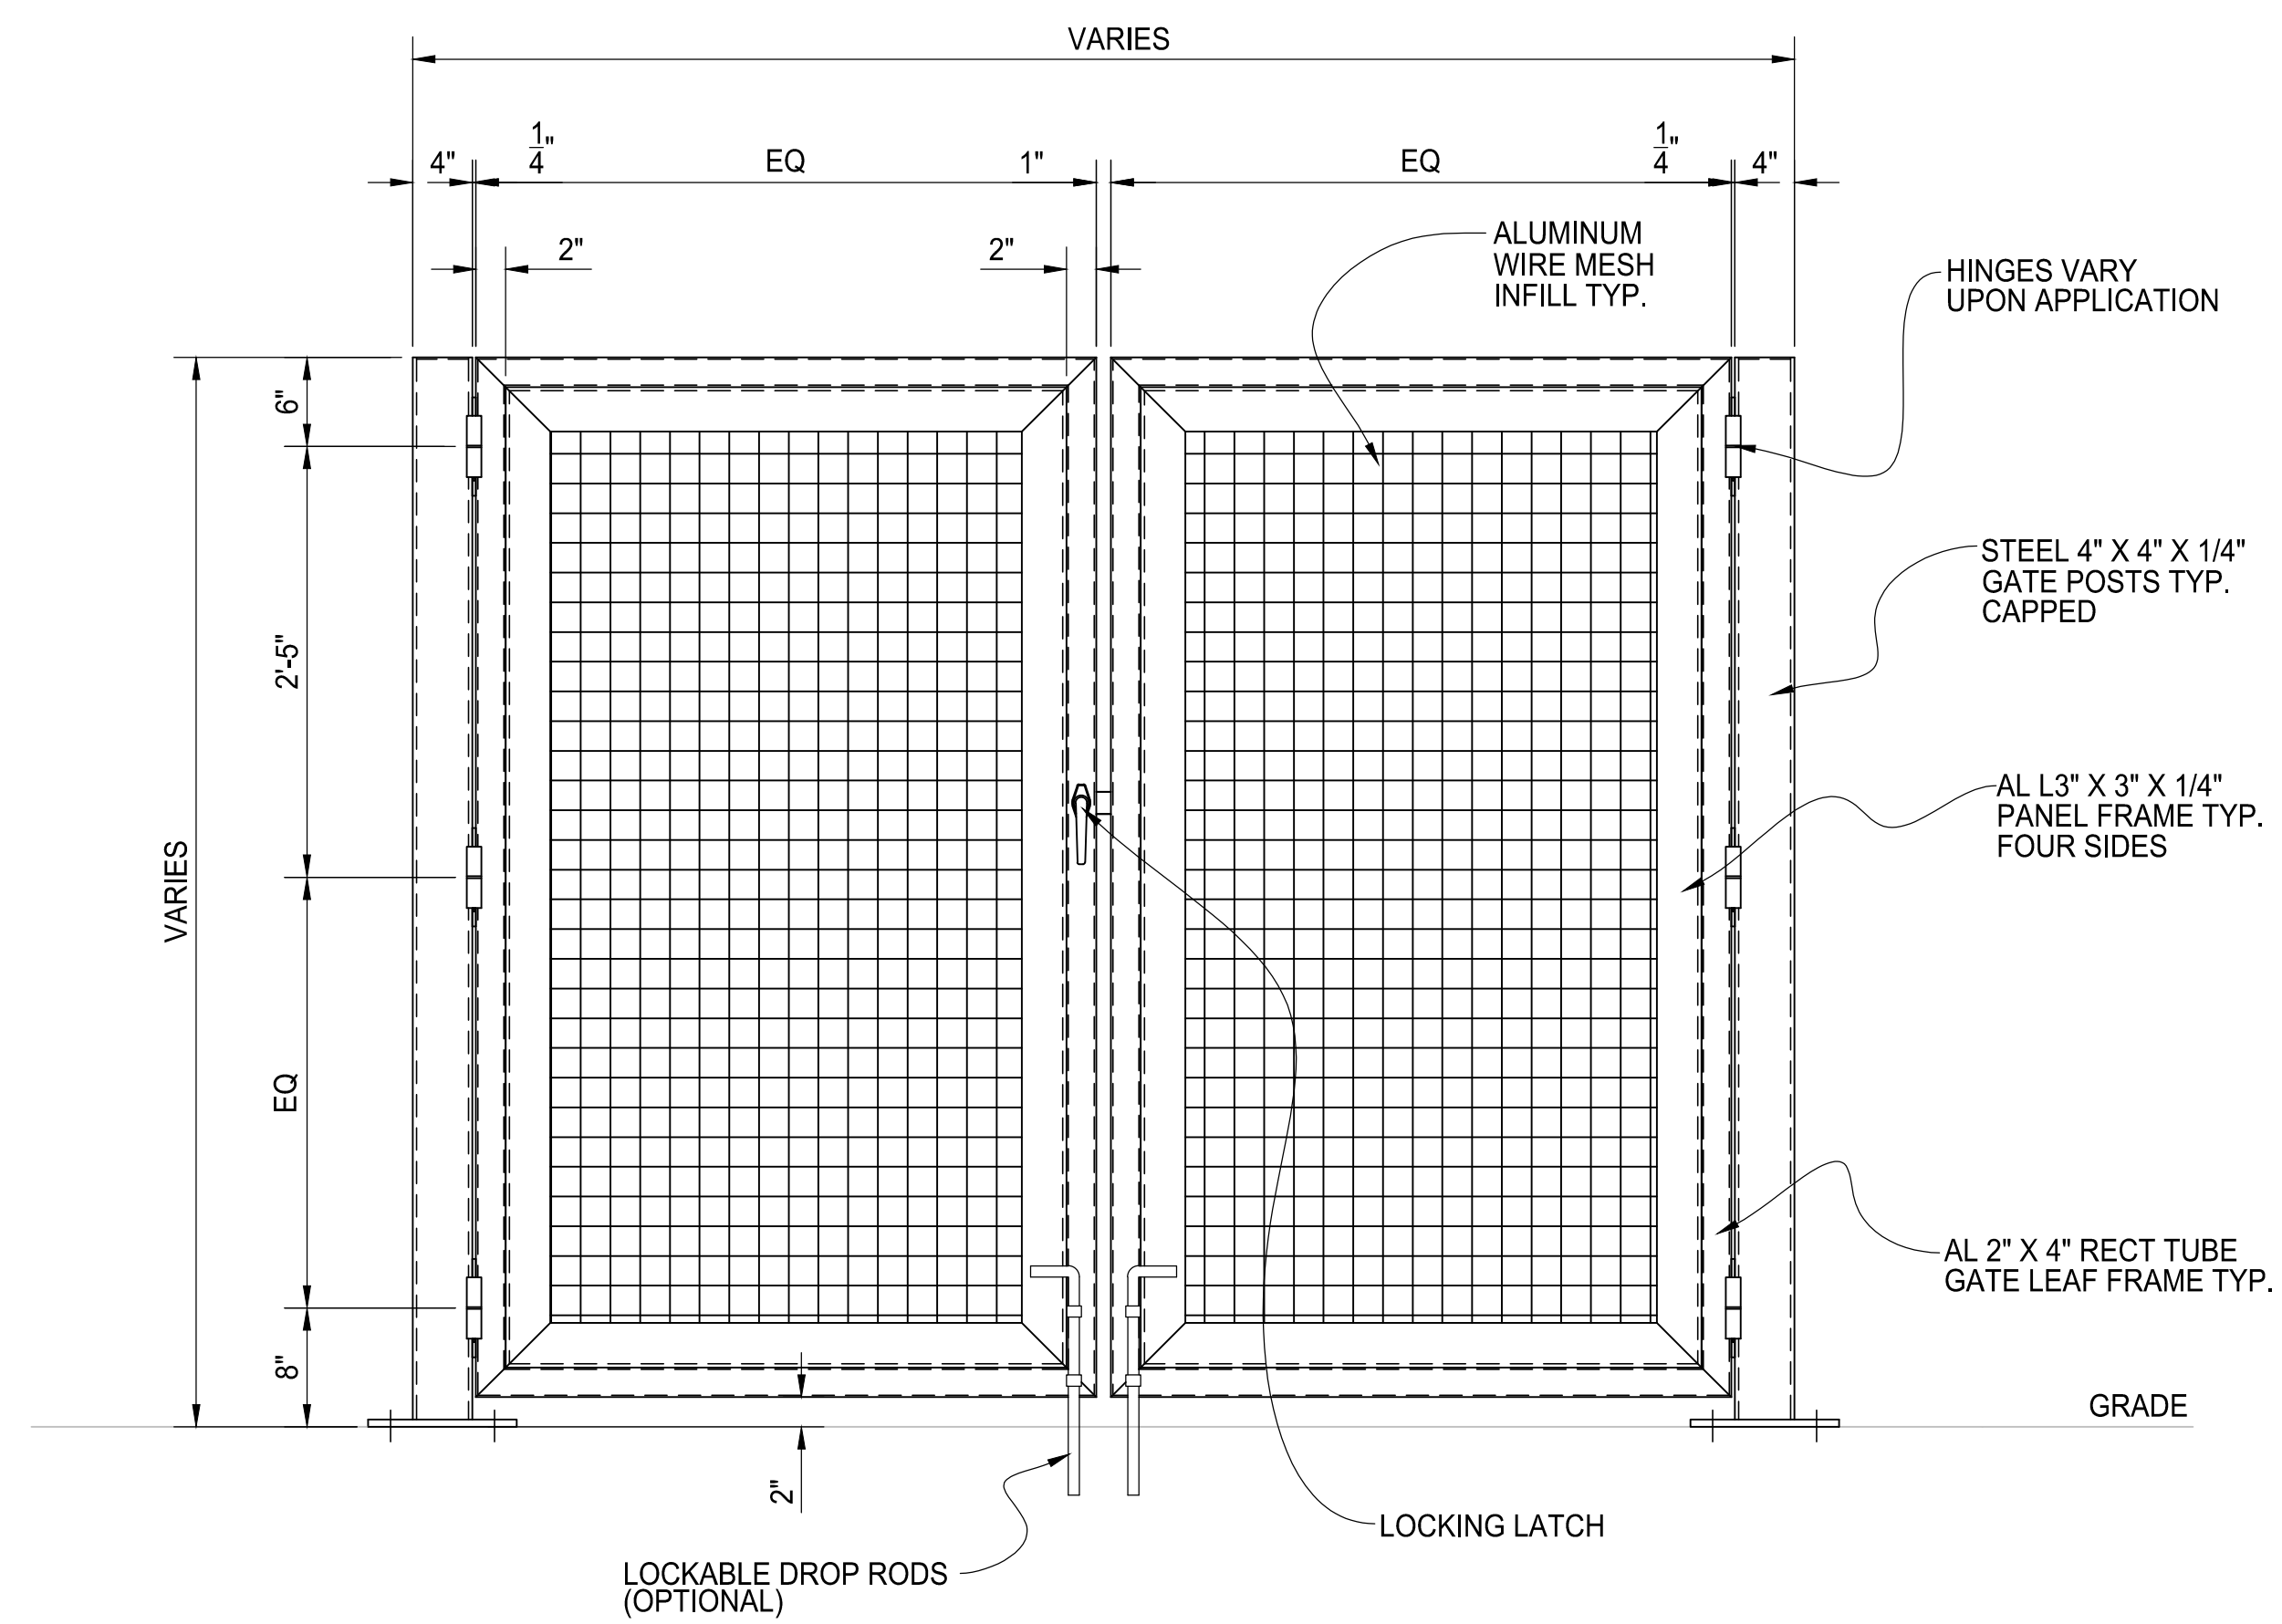

ELEVATION VIEW

DOUBLE DRIVE GATE ASSEMBLY

OPENING DIRECTION MAY VARY
ALUM 2" X 2" SQUARE .25" WIRE WEAVE MESH

REV	DESCRIPTION	DATE



**DOUBLE DRIVE GATE
WIRE MESH INFILL**

AMERICAN FENCE PROJECT #	CLIENT PROJECT #
REFERENCE	DATE
JOB #	DATE
CHD BY	DATE
SCALE: N.T.S.	DRAWN BY: AF DATE: 02/28/2018 REV: SHEET # 04