



HINGE DETAIL

ZERK END IS FEMALE
 FIELD WELD TO POST
 MALE END ATTACHES TO GATE
 MALE DOWN FOR GATE LIFT OFF
 A "STOP" CAN BE WELDED TO THE GATE POST
 ABOVE THE HINGE TO PREVENT LIFT OFF

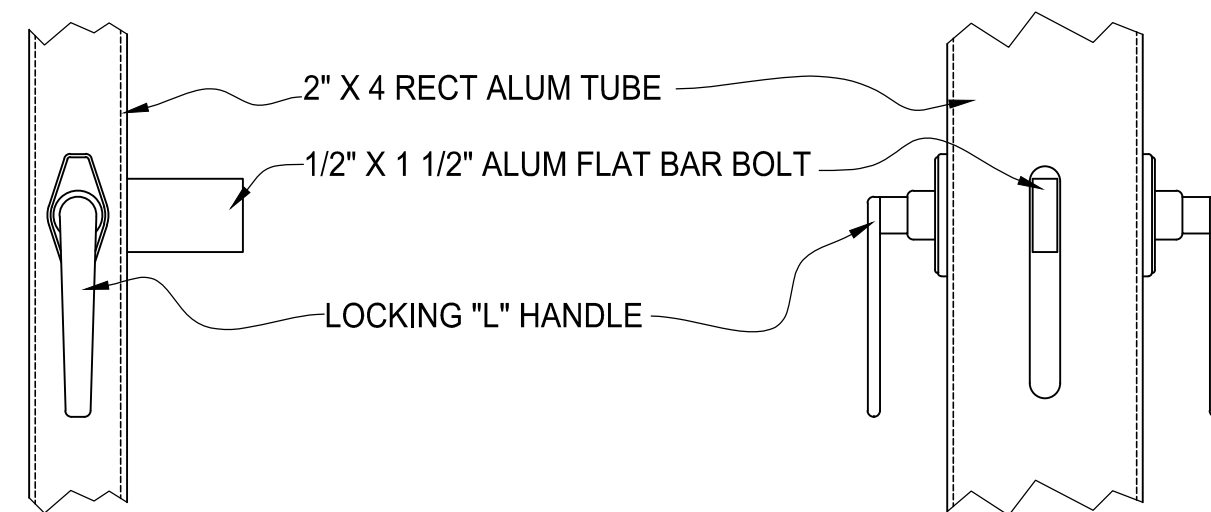

GATE LATCH DETAIL

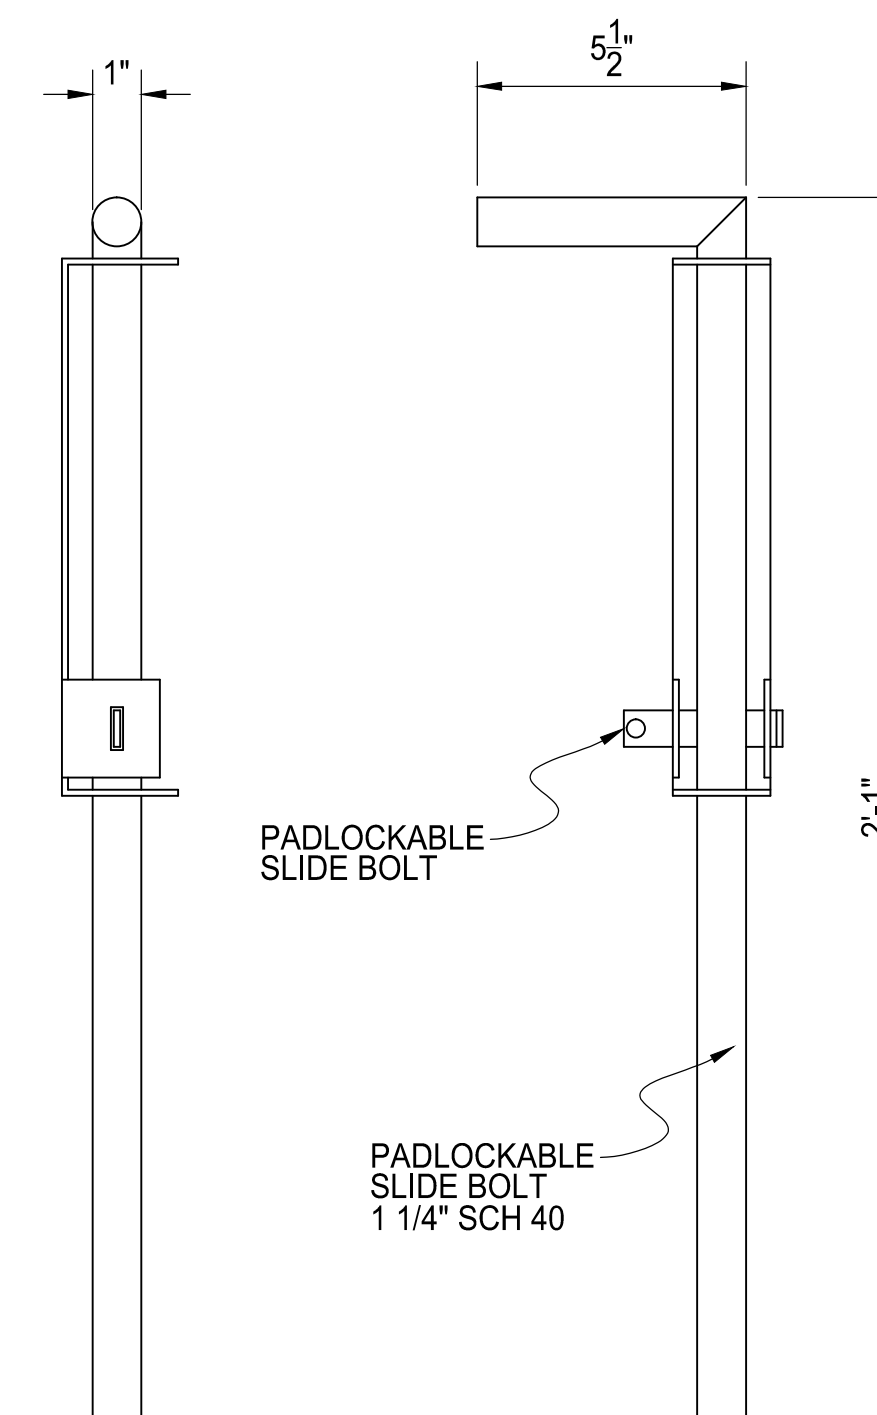

DROP ROD DETAIL

| REV | DESCRIPTION | DATE |
|-----|-------------|------|
| | | |
| | | |
| | | |



**GATE HARDWARE
 WIRE MESH INFILL**

| | |
|--------------------------|------------------|
| AMERICAN FENCE PROJECT # | CLIENT PROJECT # |
| REFERENCE | |
| JOB # | |
| CHD | |
| BY | |

SCALE: N.T.S. DRAWN BY: AF DATE: 02/28/2018 REV: SHEET # 08