


SIDE VIEW
PANEL SECTION

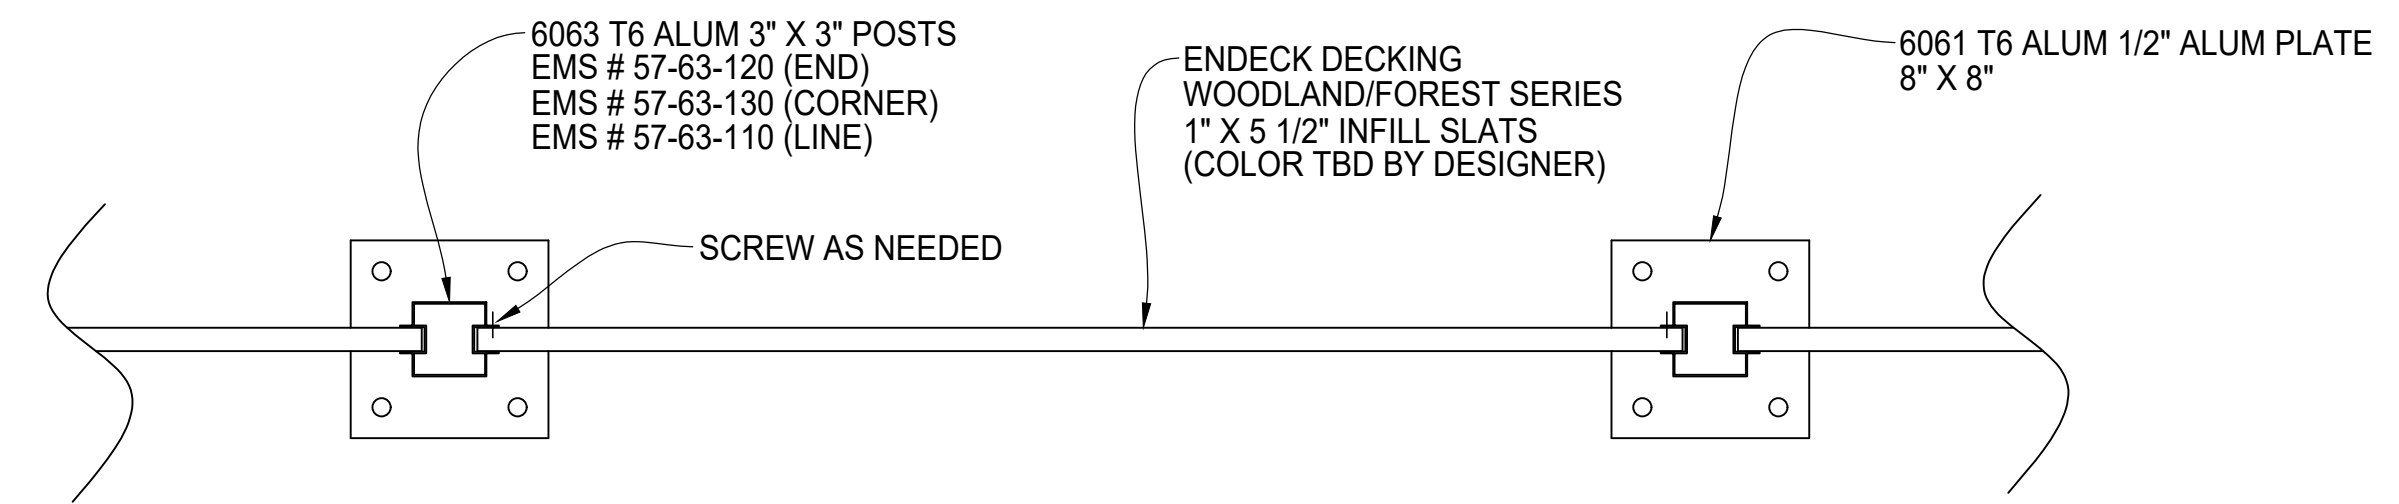

TOP VIEW
PANEL SECTION

| REV | DESCRIPTION | DATE |
|-----|-------------|------|
| | | |
| | | |
| | | |



ELEMENT SCREENING
SEMI PRIVATE COMPOSITE INFILL
PANEL AND POST SECTIONS

| | |
|--------------------------|--------------------------|
| AMERICAN FENCE PROJECT # | CLIENT PROJECT # |
| REFERENCE JOB # | SCALE: N.T.S. |
| CHKD BY: | DRAWN AF DATE: 1/23/2020 |
| | REV . SHEET # 02 |