


PLAN VIEW

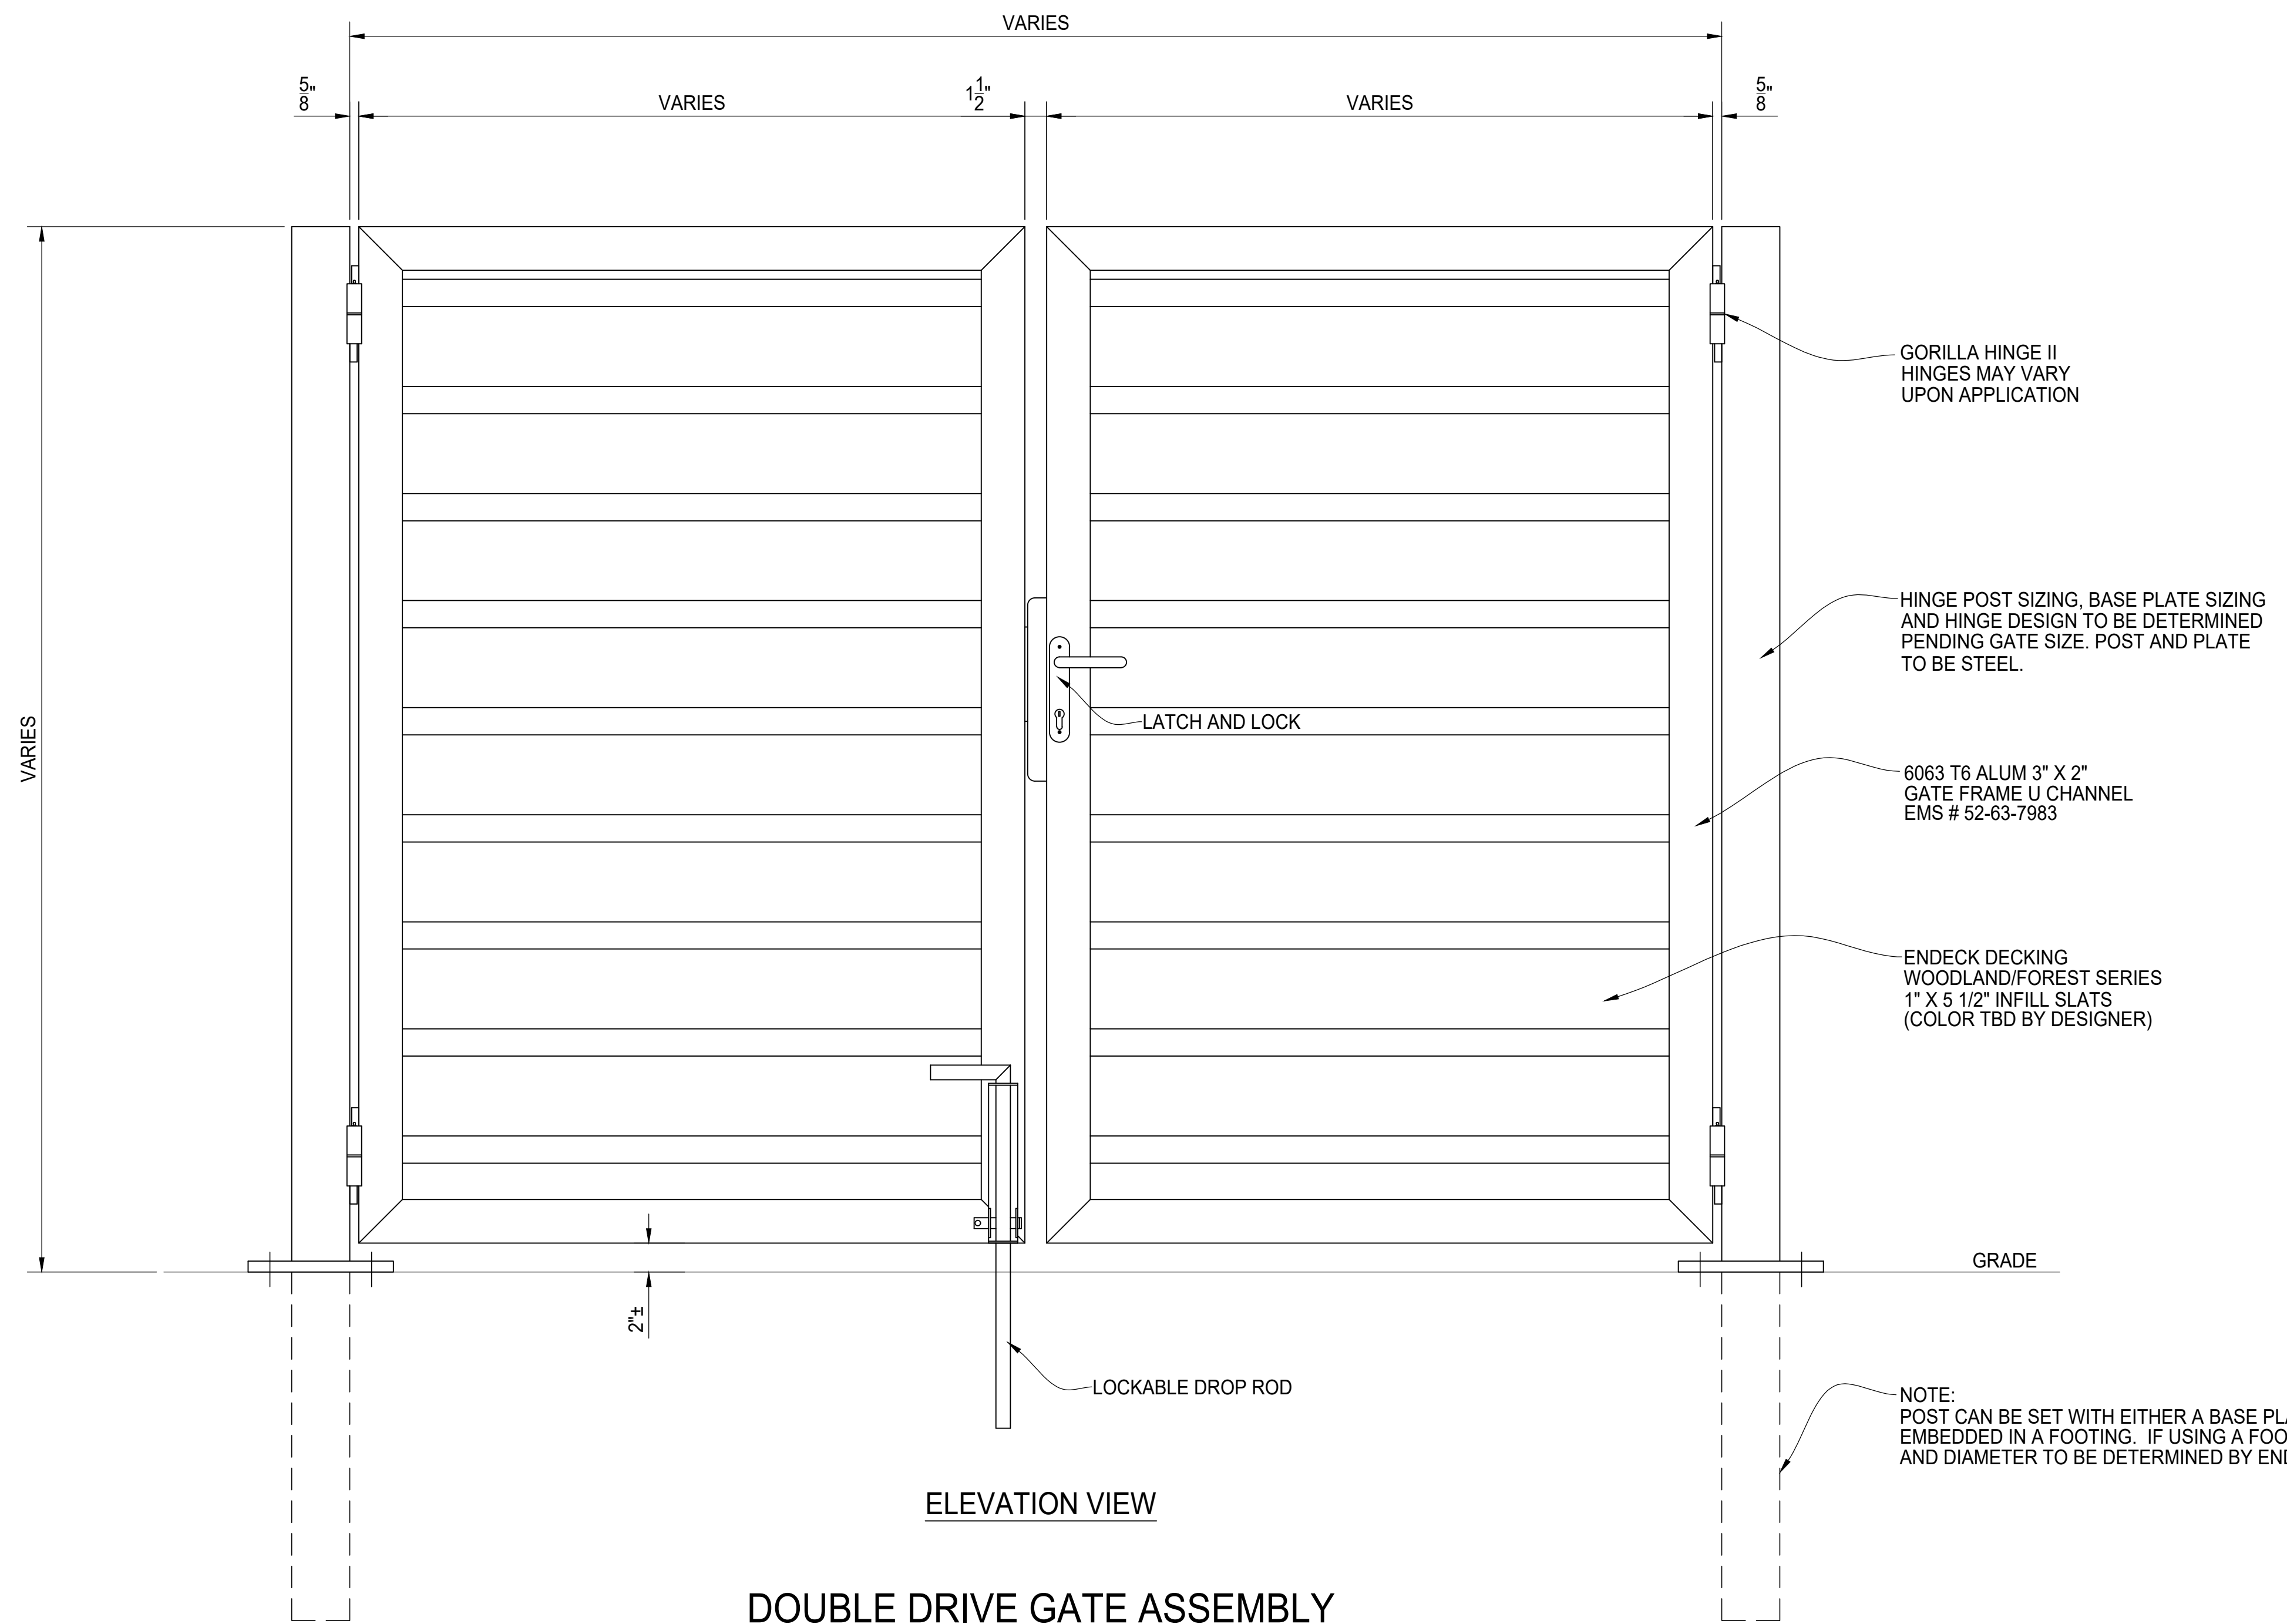

ELEVATION VIEW

DOUBLE DRIVE GATE ASSEMBLY
HINGE SIDE AND OPENING DIRECTION MAY VARY

GORILLA HINGE II
HINGES MAY VARY
UPON APPLICATION

HINGE POST SIZING, BASE PLATE SIZING
AND HINGE DESIGN TO BE DETERMINED
PENDING GATE SIZE. POST AND PLATE
TO BE STEEL.

6063 T6 ALUM 3" X 2"
GATE FRAME U CHANNEL
EMS # 52-63-7983

ENDECK DECKING
WOODLAND/FOREST SERIES
1" X 5 1/2" INFILL SLATS
(COLOR TBD BY DESIGNER)

LATCH AND LOCK

GRADE

LOCKABLE DROP ROD

NOTE:
POST CAN BE SET WITH EITHER A BASE PLATE OR
EMBEDDED IN A FOOTING. IF USING A FOOTING, DEPTH
AND DIAMETER TO BE DETERMINED BY END USER.

REV	DESCRIPTION	DATE



ELEMENT SCREENING
SEMI PRIVATE COMPOSITE INFILL
DOUBLE DRIVE GATE