


PLAN VIEW

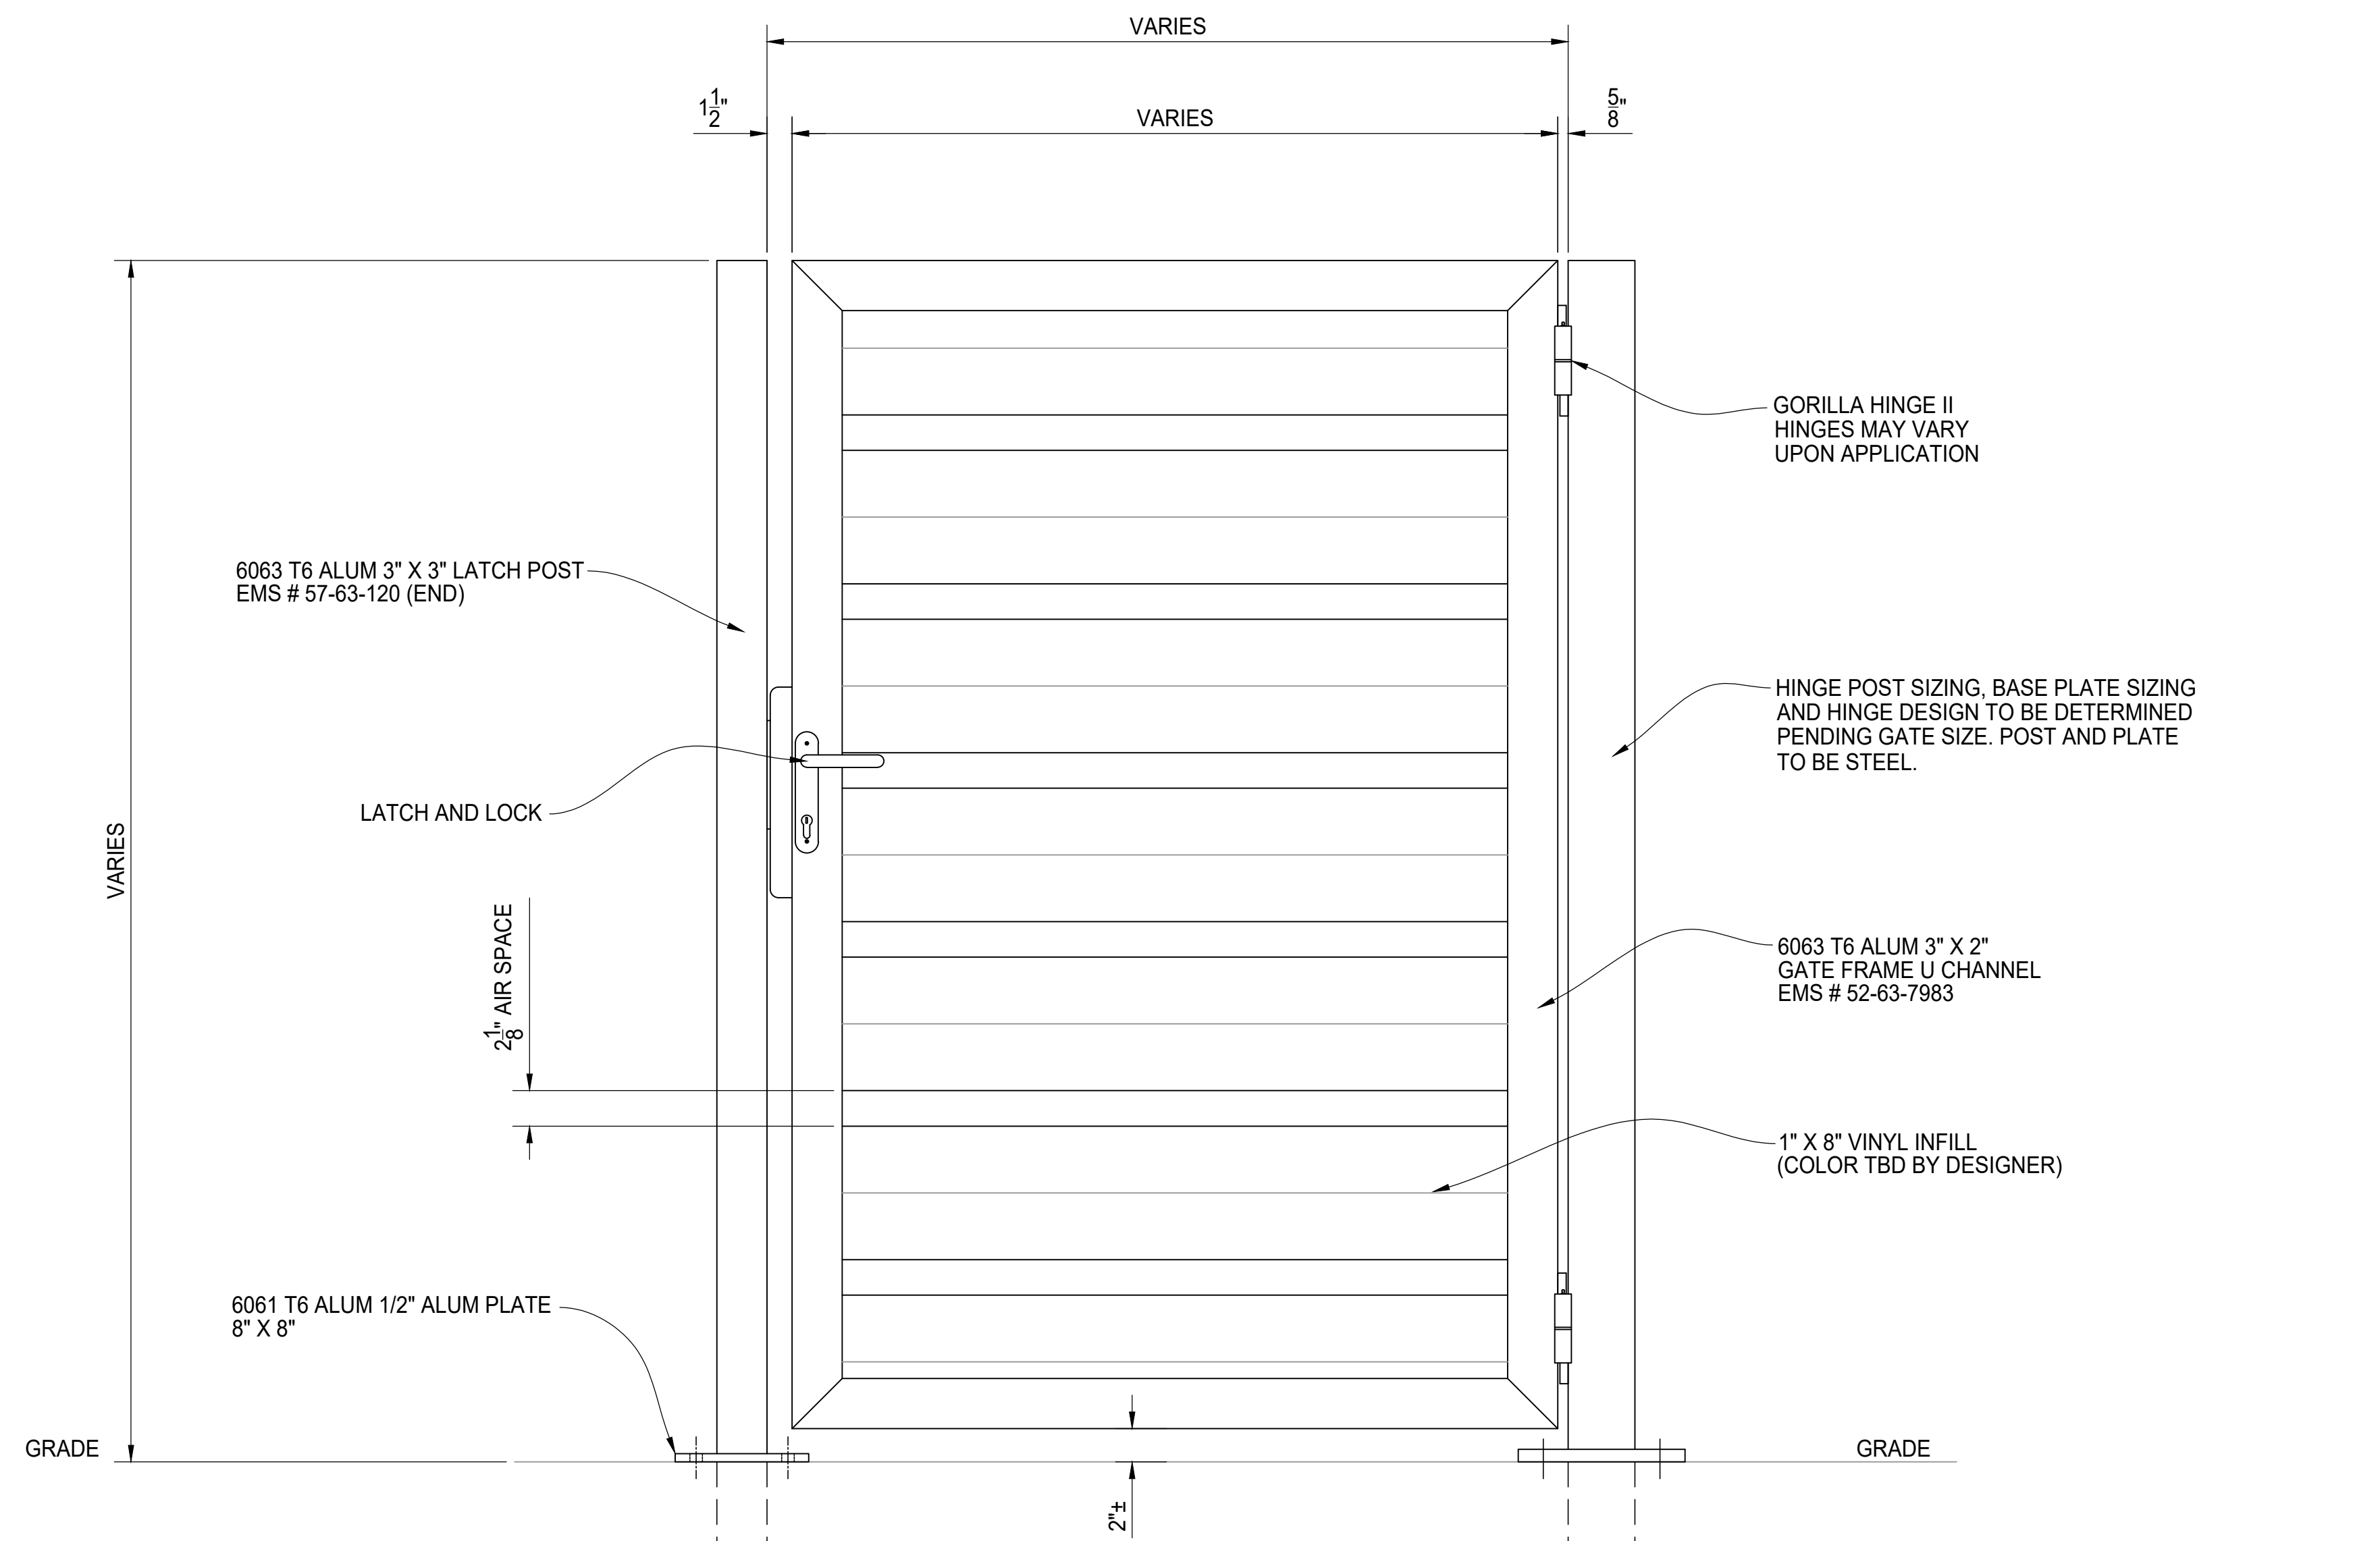

ELEVATION VIEW

SINGLE SWING GATE ASSEMBLY
HINGE SIDE AND OPENING DIRECTION MAY VARY

NOTE:
POST CAN BE SET WITH EITHER A BASE PLATE OR EMBEDDED IN A FOOTING. IF USING A FOOTING, DEPTH AND DIAMETER TO BE DETERMINED BY END USER.

REV	DESCRIPTION	DATE



**ELEMENT SCREENING
SEMI PRIVATE VINYL INFILL
SINGLE SWING GATE**