


PLAN VIEW

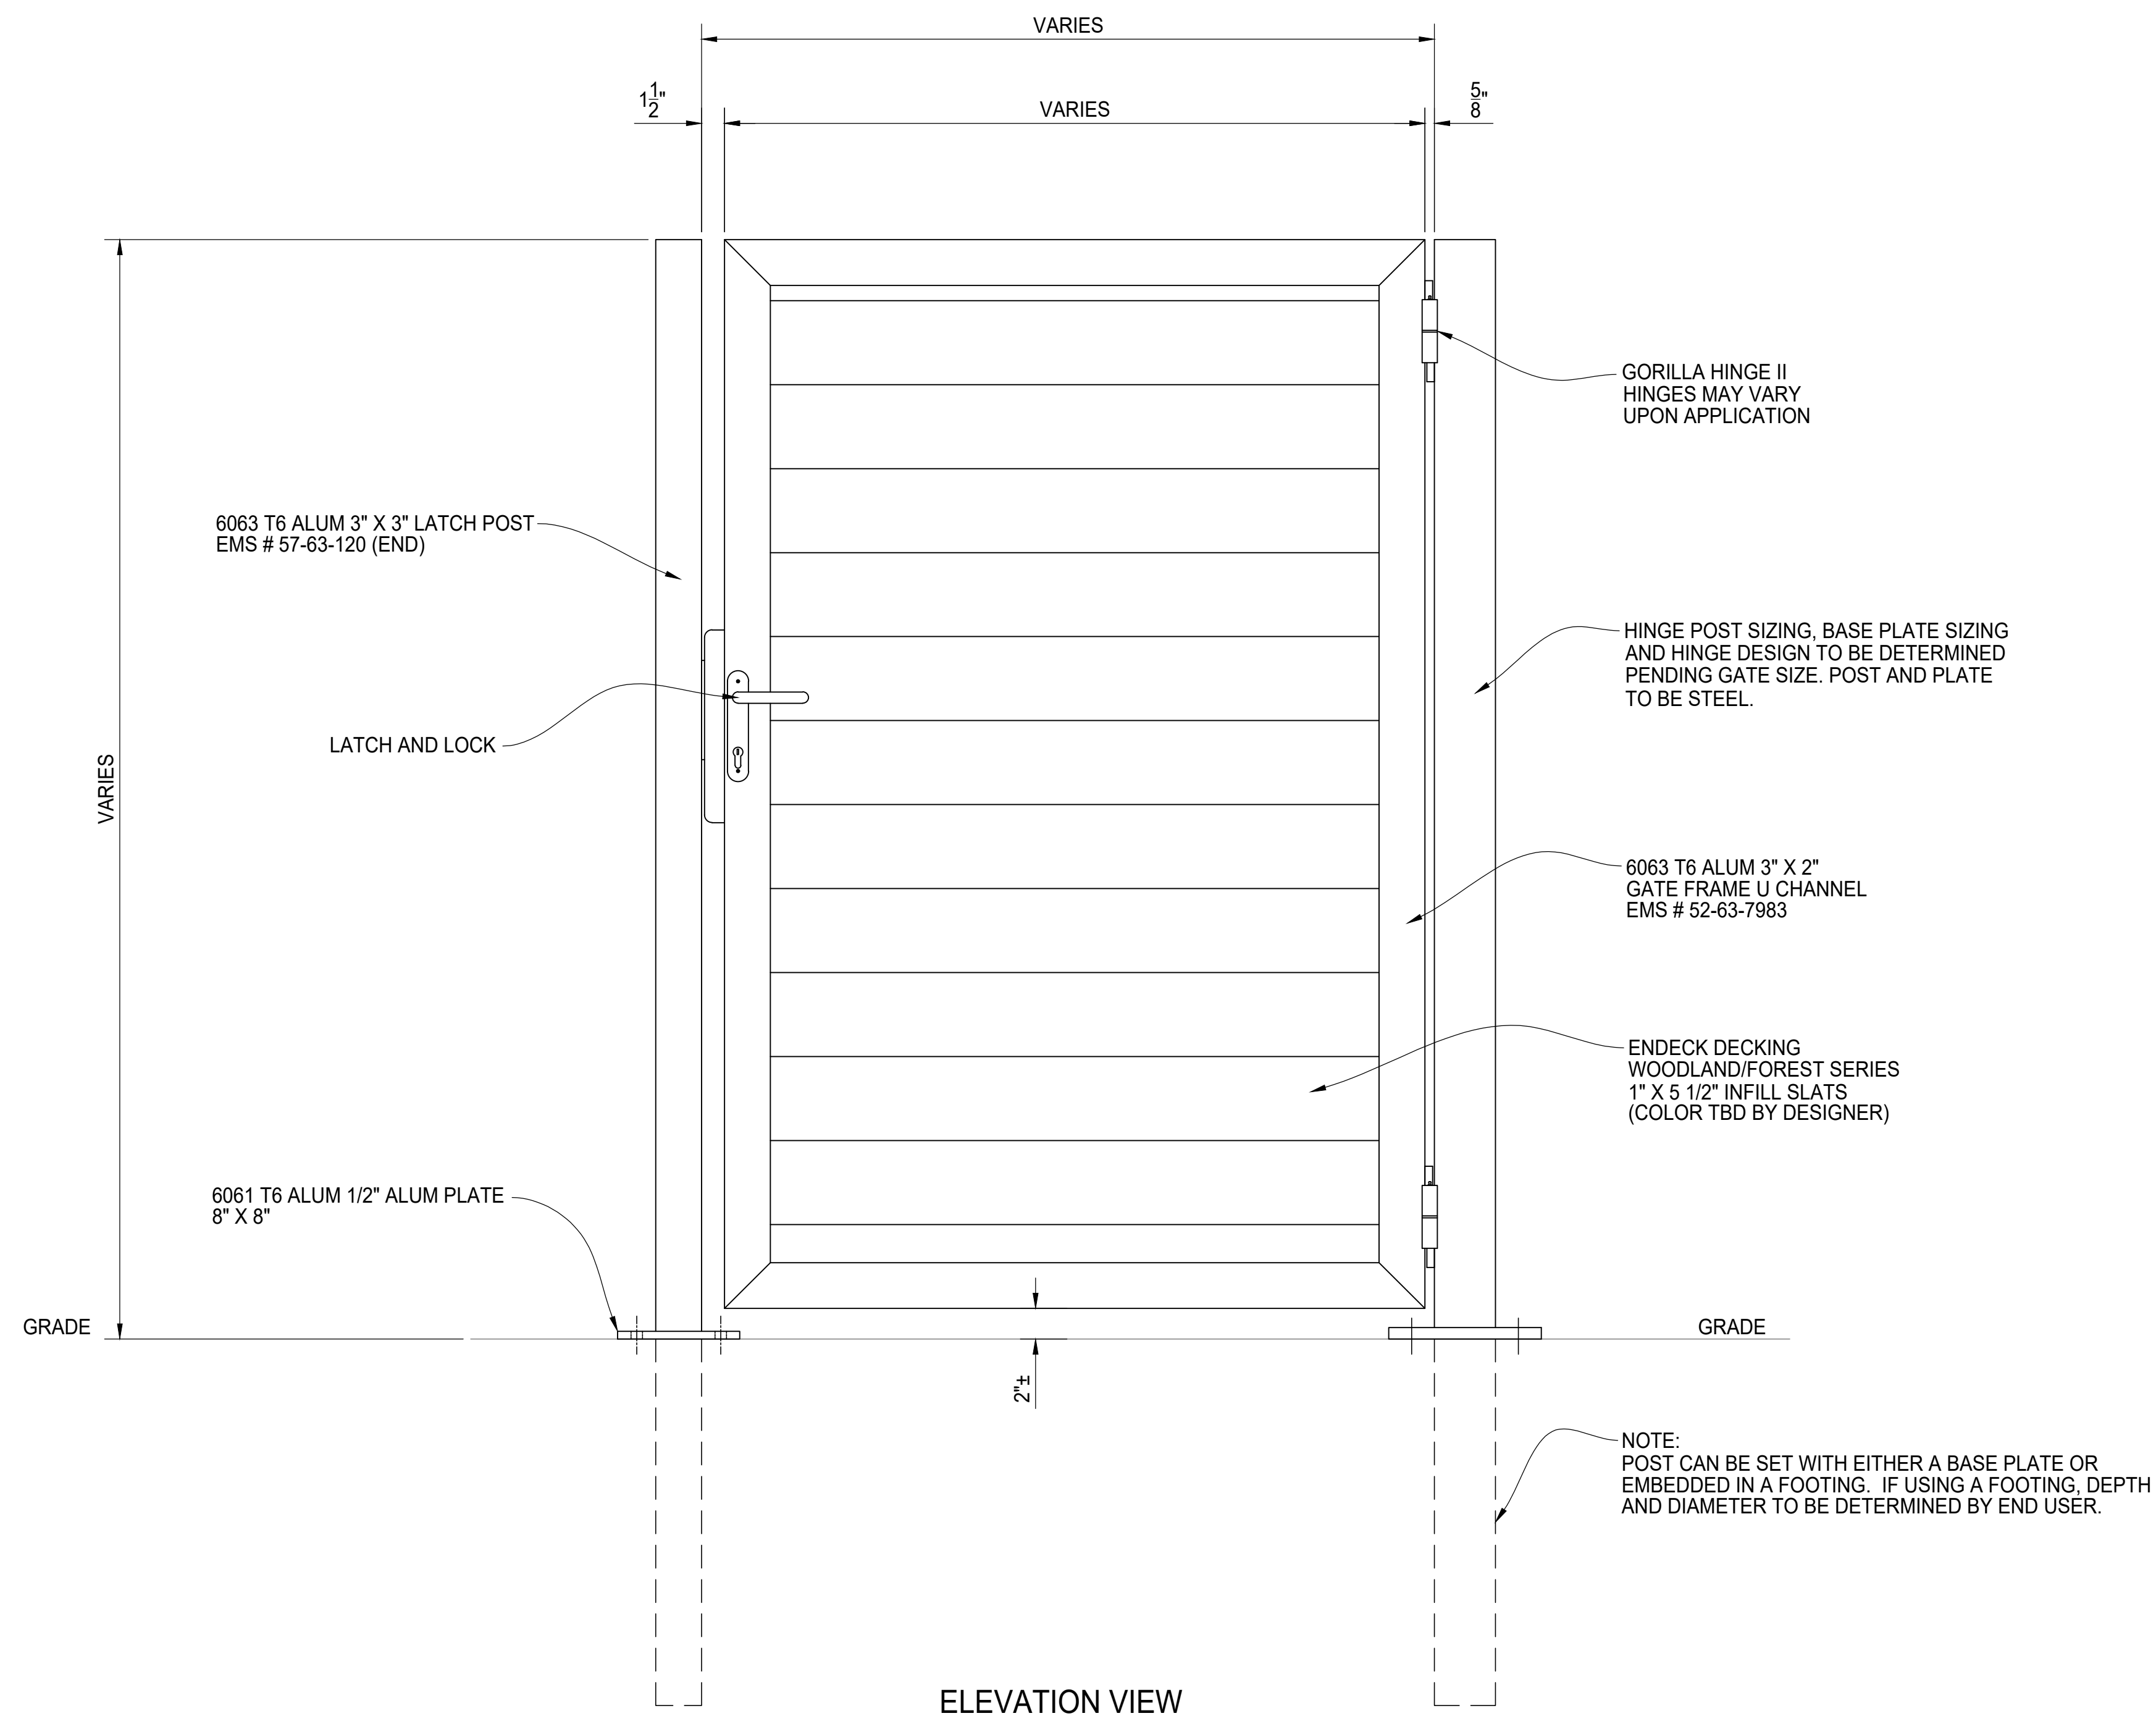

SINGLE SWING GATE ASSEMBLY
HINGE SIDE AND OPENING DIRECTION MAY VARY

REV	DESCRIPTION	DATE



**ELEMENT SCREENING
COMPOSITE INFILL
SINGLE SWING GATE**

AMERICAN FENCE PROJECT #	CLIENT PROJECT #
REFERENCE JOB #	
CHKD BY	SCALE: N.T.S.
DRAWN BY: AF	DATE: 1/23/2020
REV	SHEET # 03