


PLAN VIEW

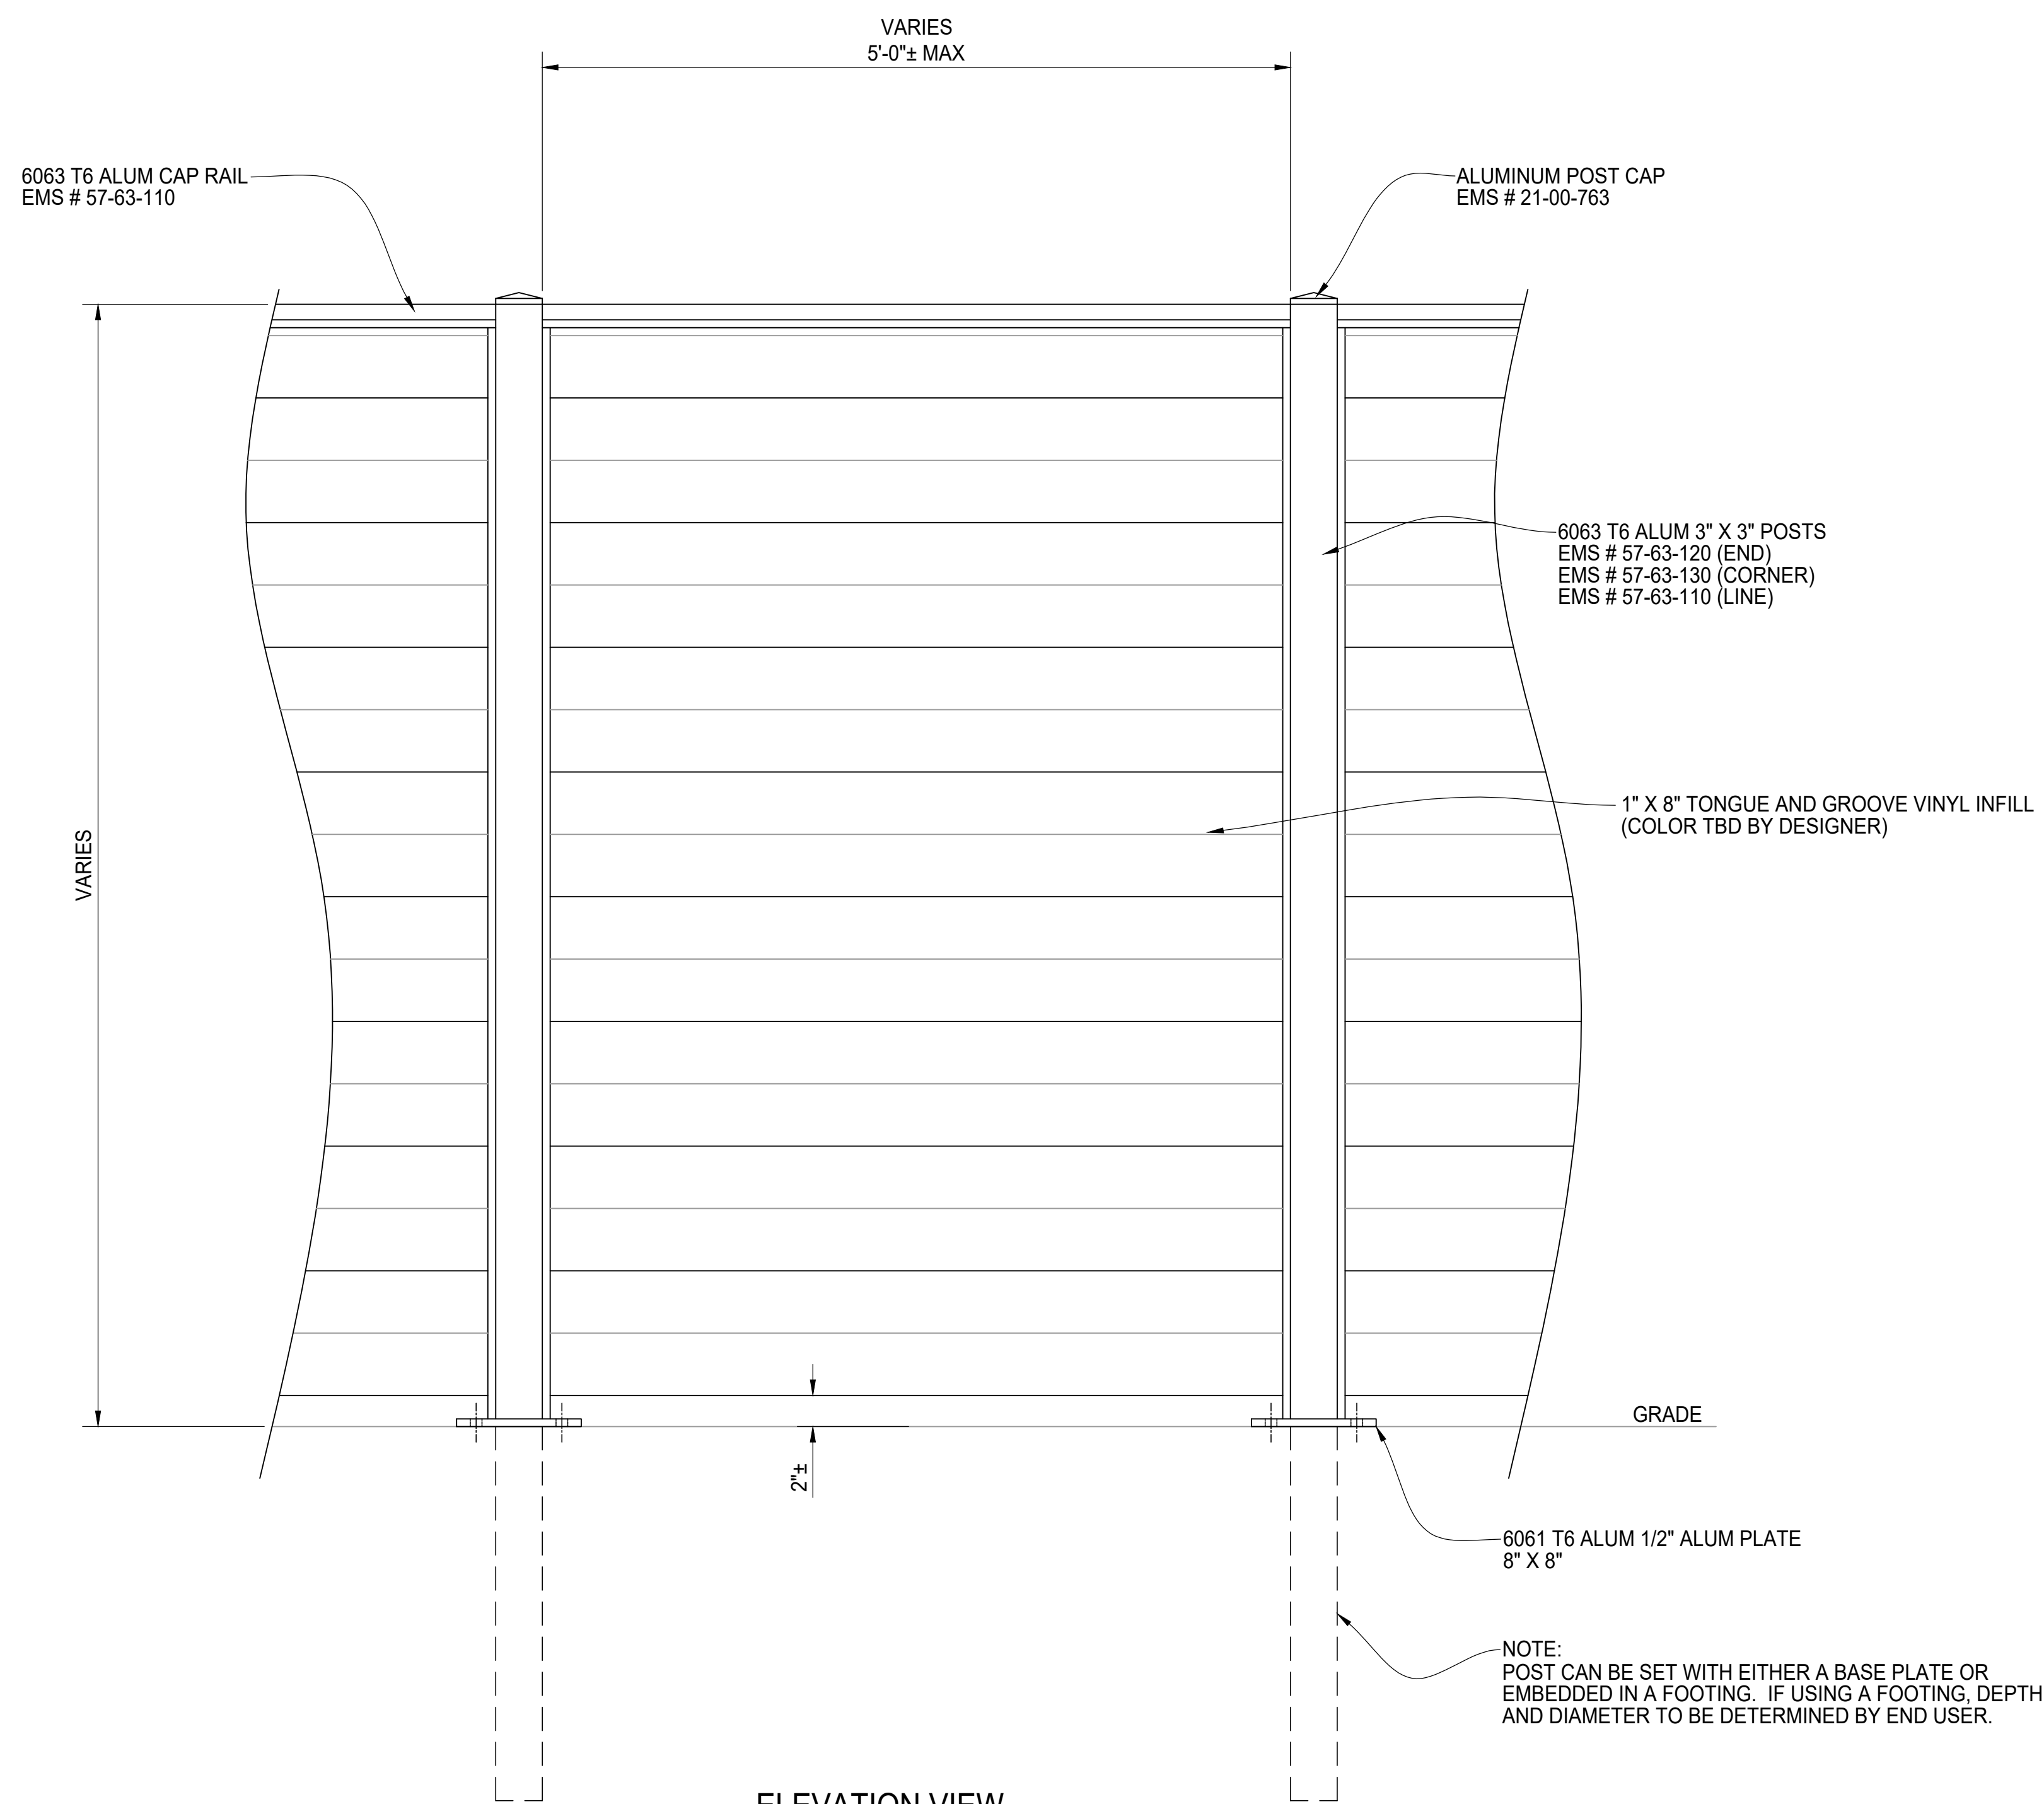

ELEVATION VIEW

TYPICAL PANEL AND POST DETAIL

REV	DESCRIPTION	DATE



ELEMENT SCREENING
VINYL INFILL
PANEL AND POST DETAIL

AMERICAN FENCE PROJECT #	CLIENT PROJECT #
REFERENCE JOB #	SCALE: N.T.S.
CHKD BY:	DRAWN: AF DATE: 1/23/2020
	REV: SHEET # 01