


PANEL SECTION

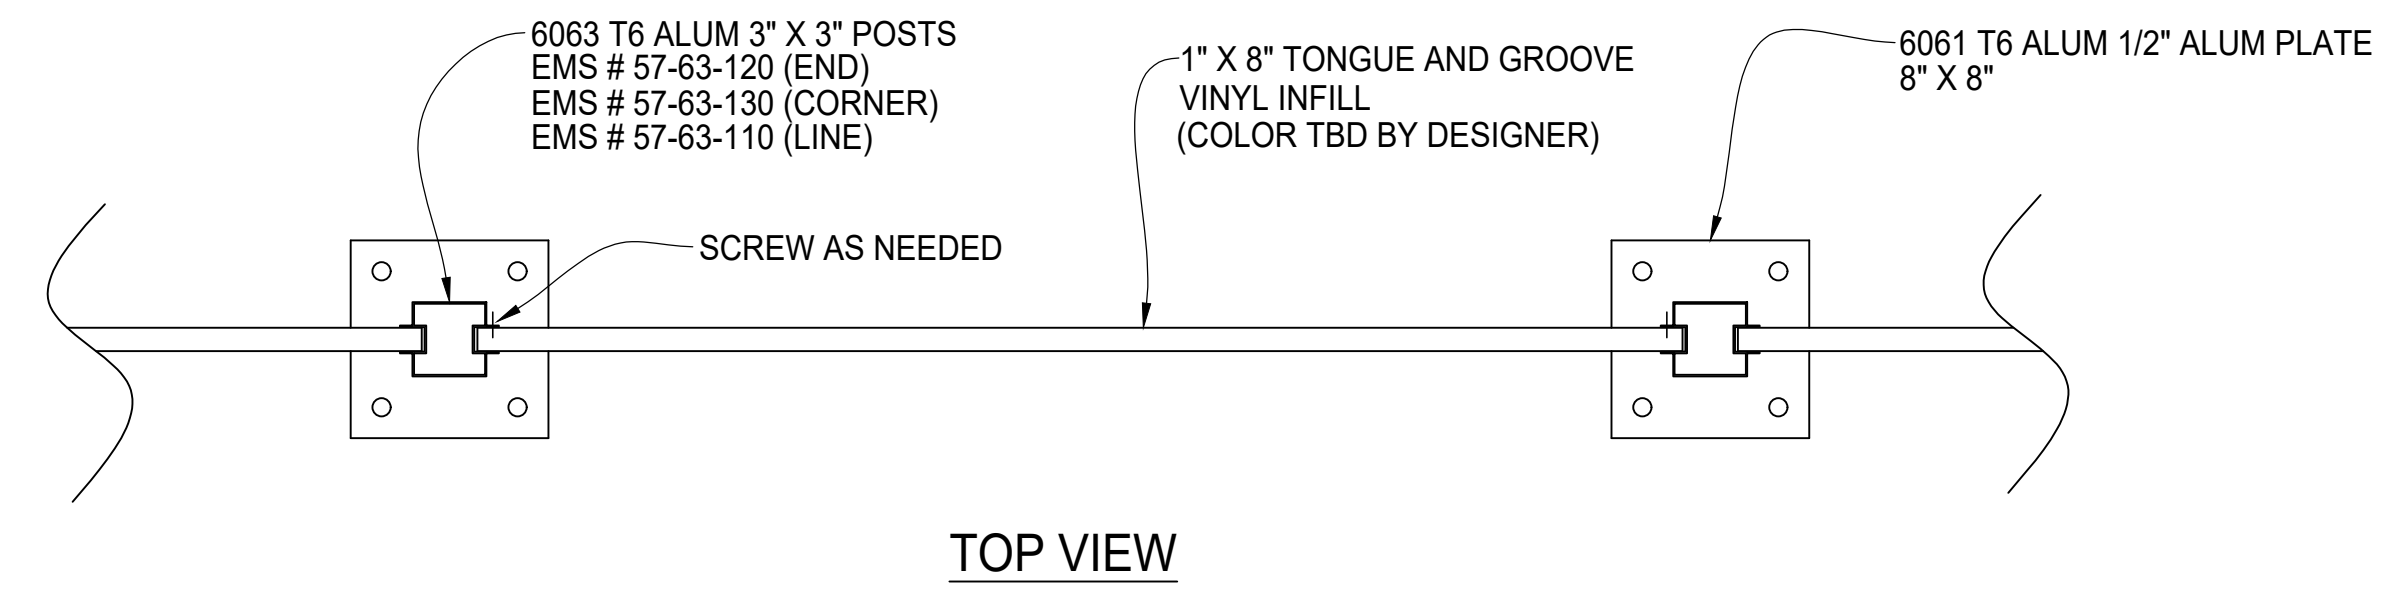

TOP VIEW

PANEL SECTION

REV	DESCRIPTION	DATE



**ELEMENT SCREENING
VINYL INFILL
PANEL AND POST SECTIONS**

AMERICAN FENCE PROJECT #	CLIENT PROJECT #
REFERENCE JOB #	SCALE: N.T.S.
CHKD BY:	DRAWN: AF DATE: 1/23/2020 REV: SHEET # 02