


PLAN VIEW

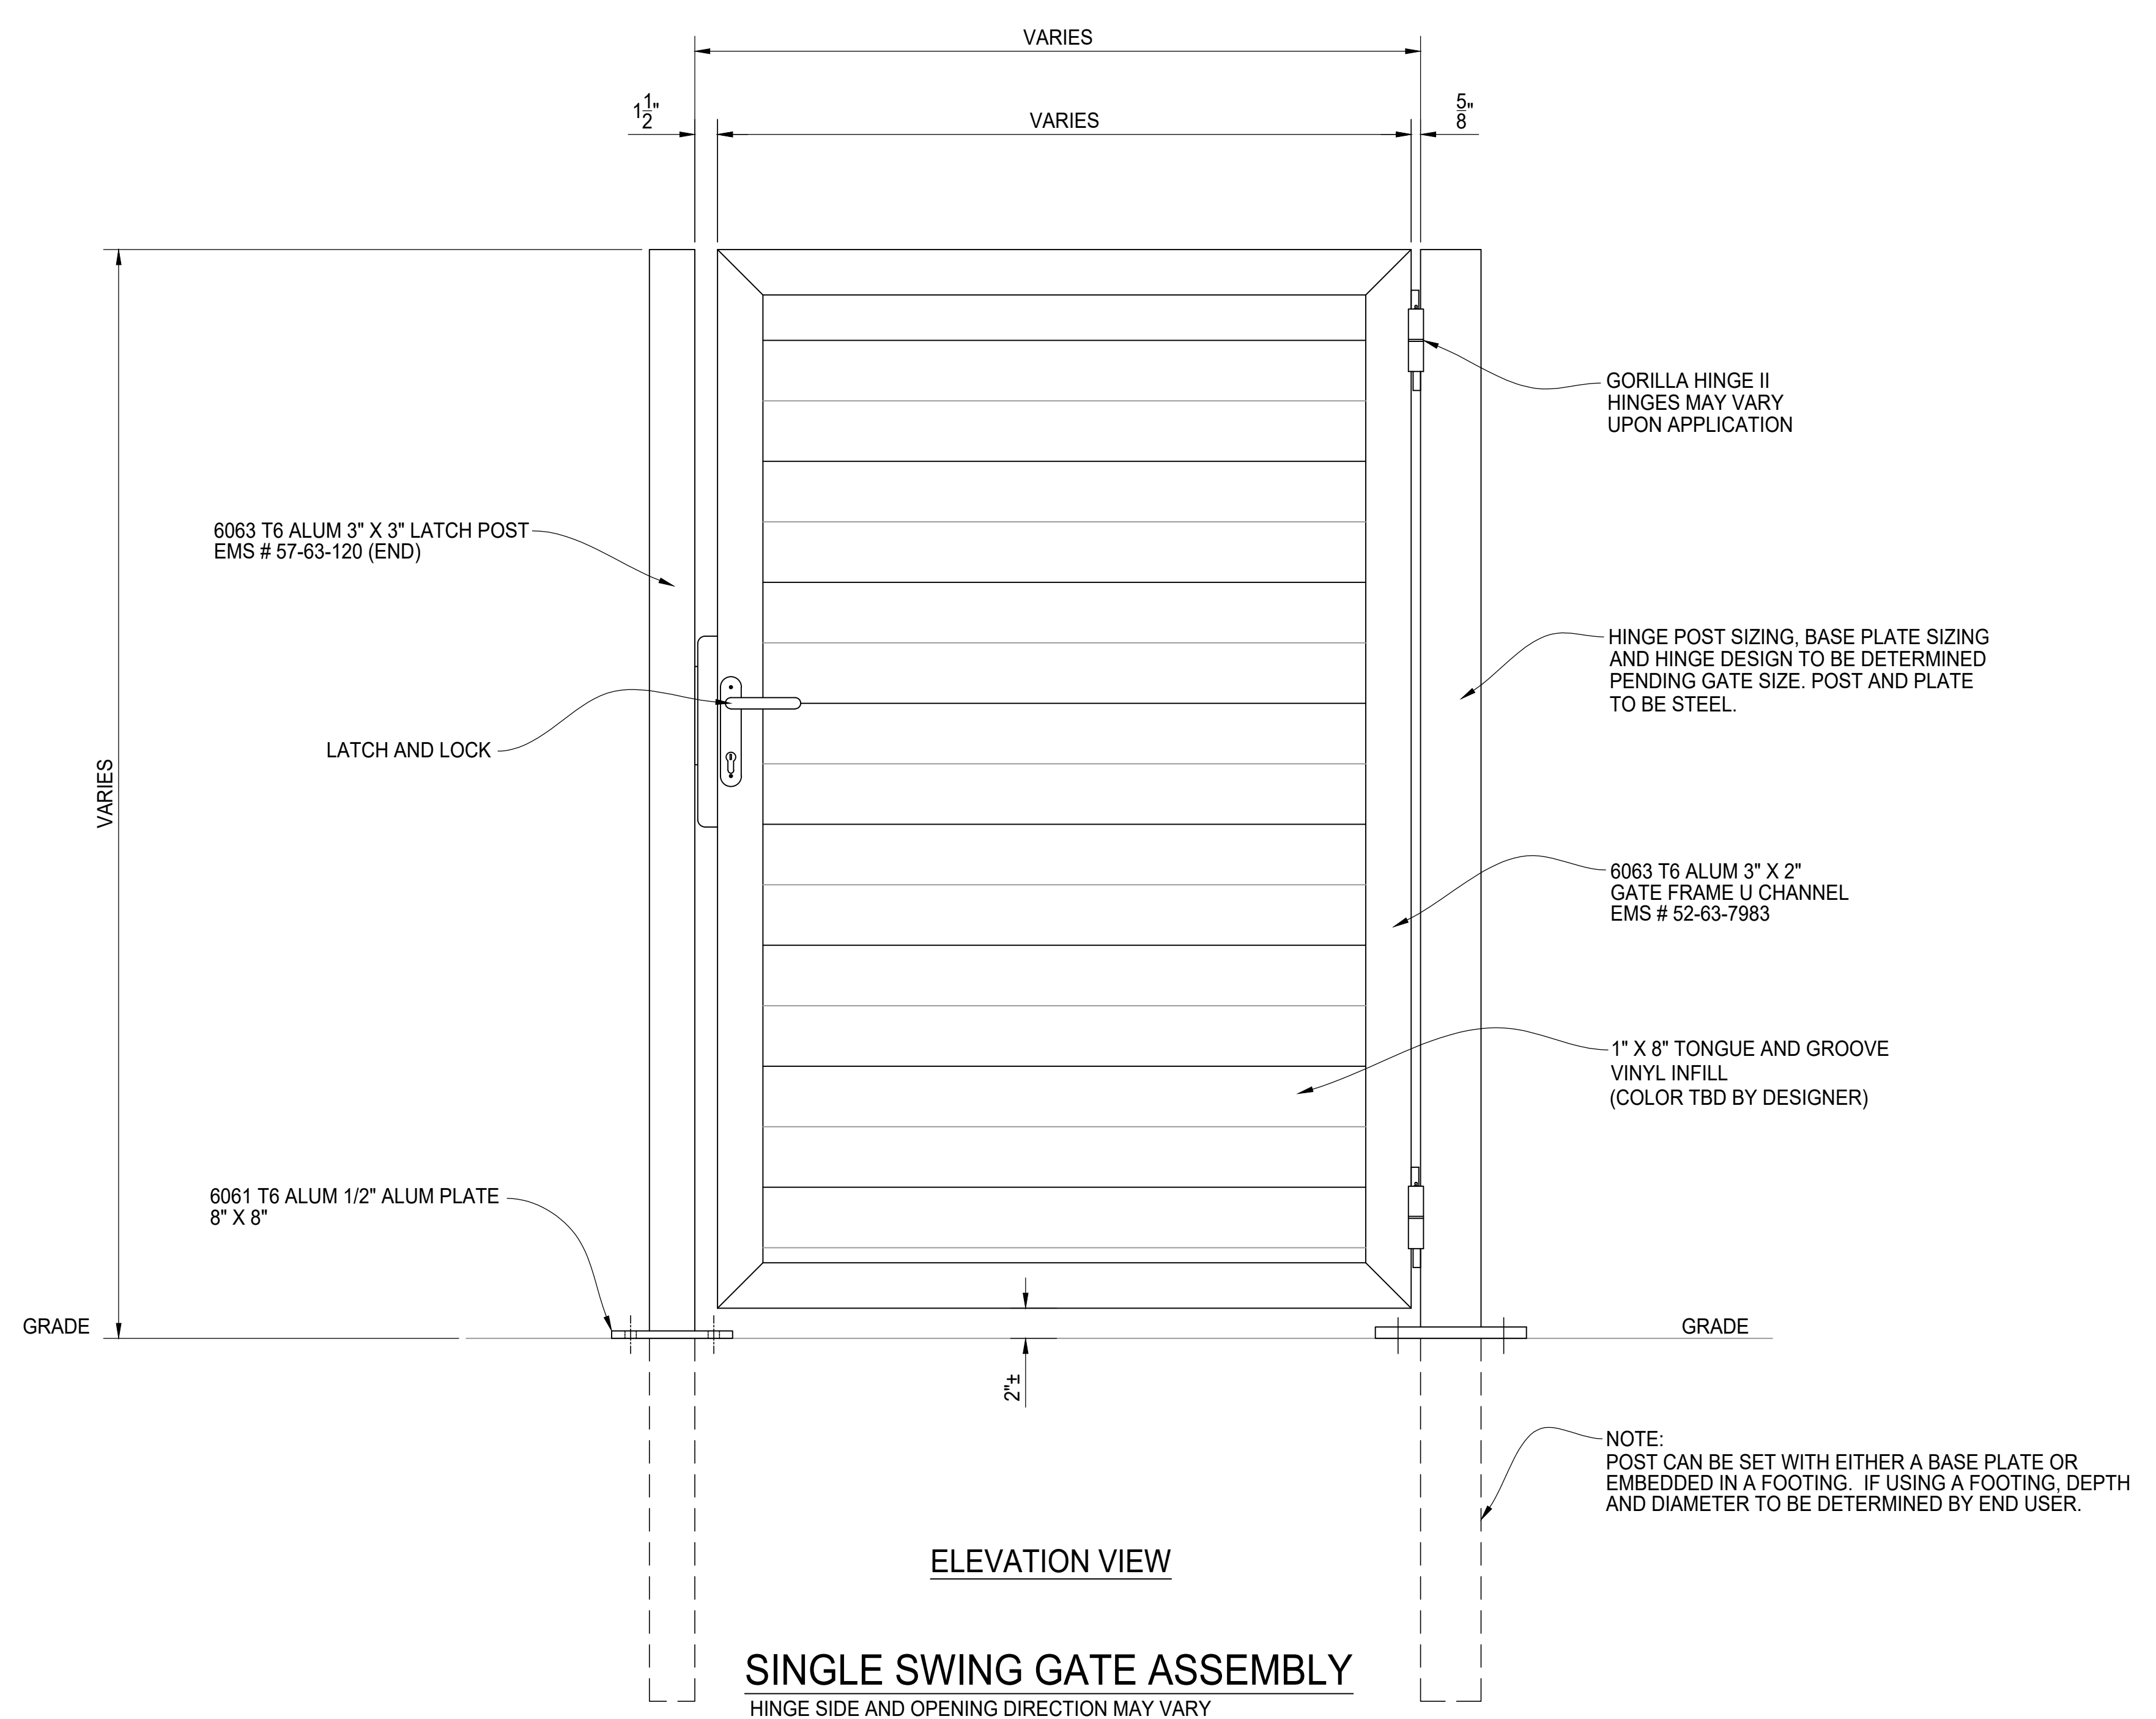

ELEVATION VIEW

SINGLE SWING GATE ASSEMBLY
HINGE SIDE AND OPENING DIRECTION MAY VARY

REV	DESCRIPTION	DATE



**ELEMENT SCREENING
VINYL INFILL
SINGLE SWING GATE**

AMERICAN FENCE PROJECT #	CLIENT PROJECT #
REFERENCE JOB #	SCALE: N.T.S.
CHKD BY:	DRAWN: AF DATE: 1/23/2020
	REV: SHEET # 03