



PLAN VIEW

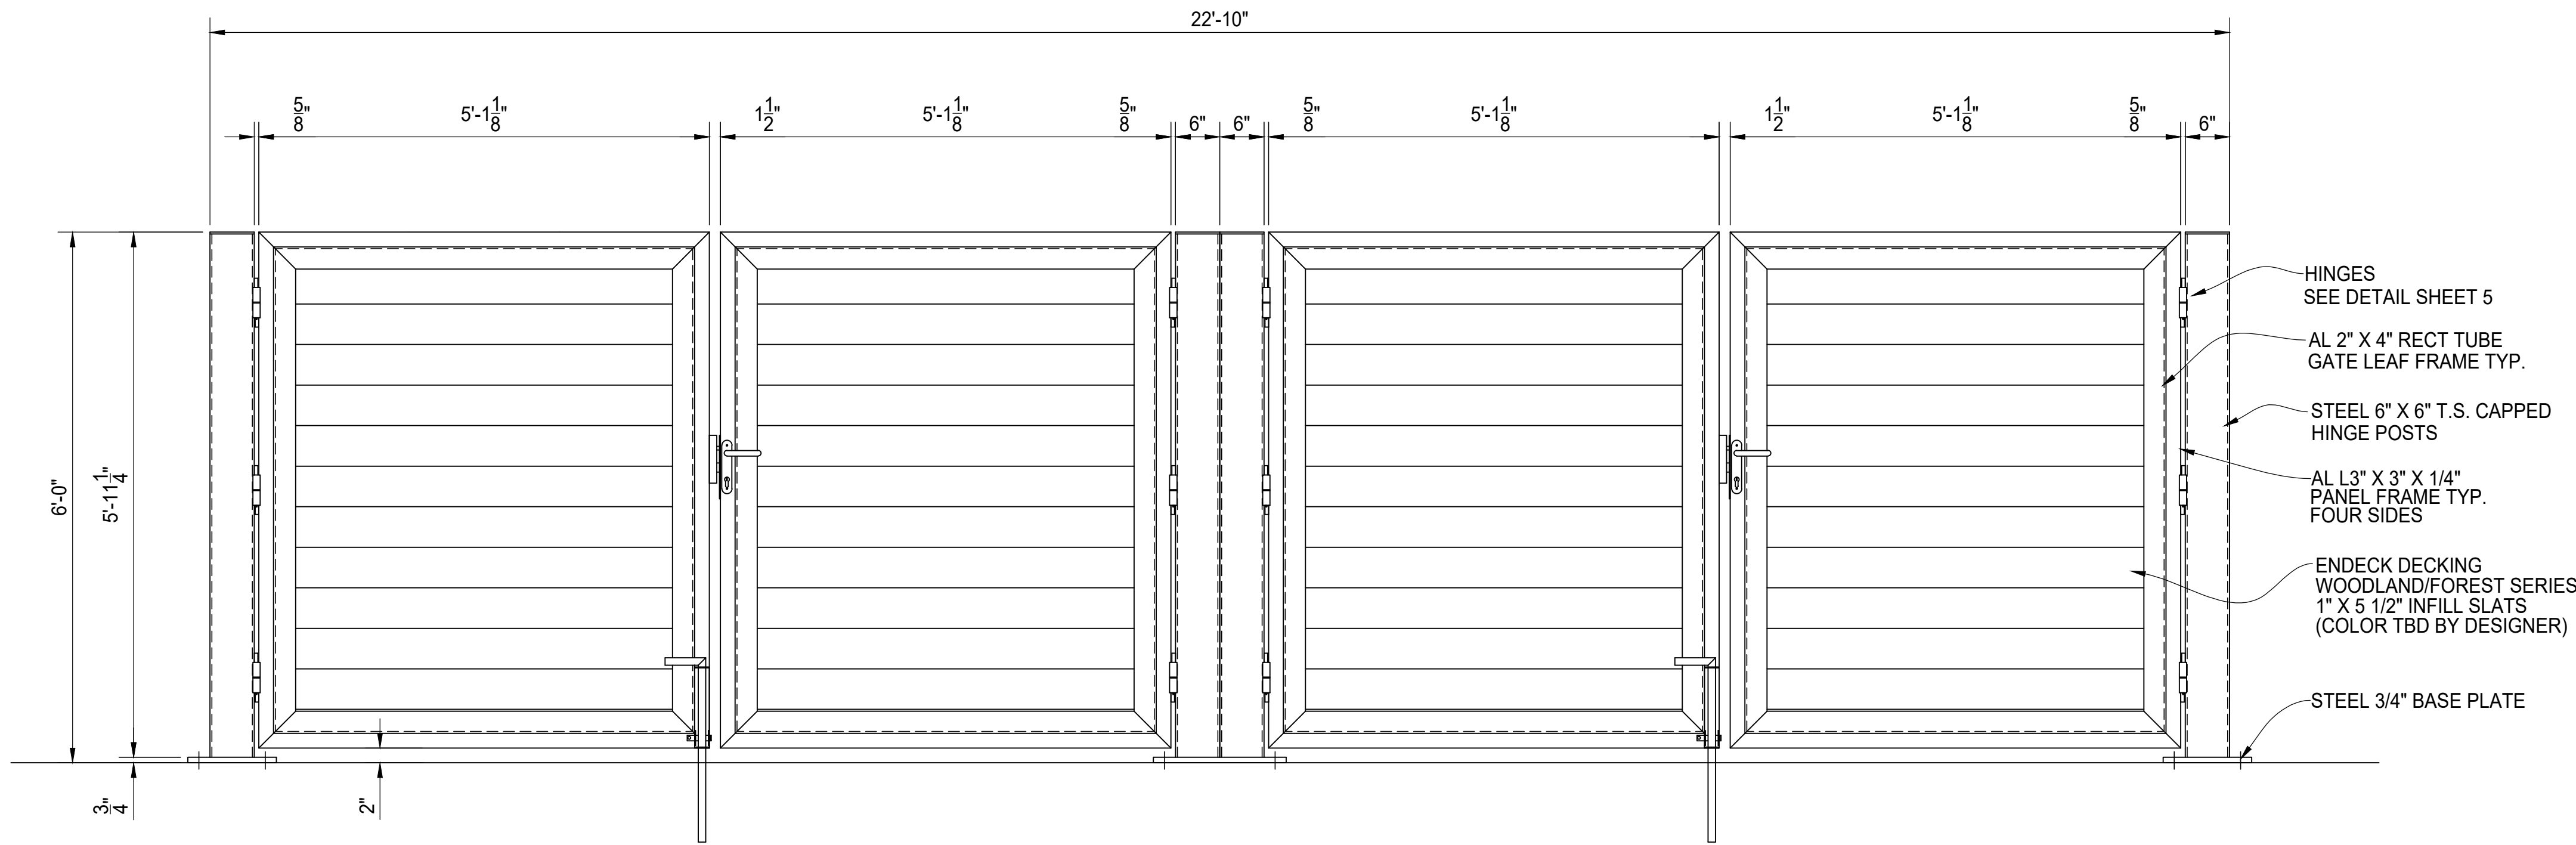

A GATE ELEVATION VIEW
SEE SHEET 05 FOR HINGE, LATCH
AND DROP ROD DETAILS

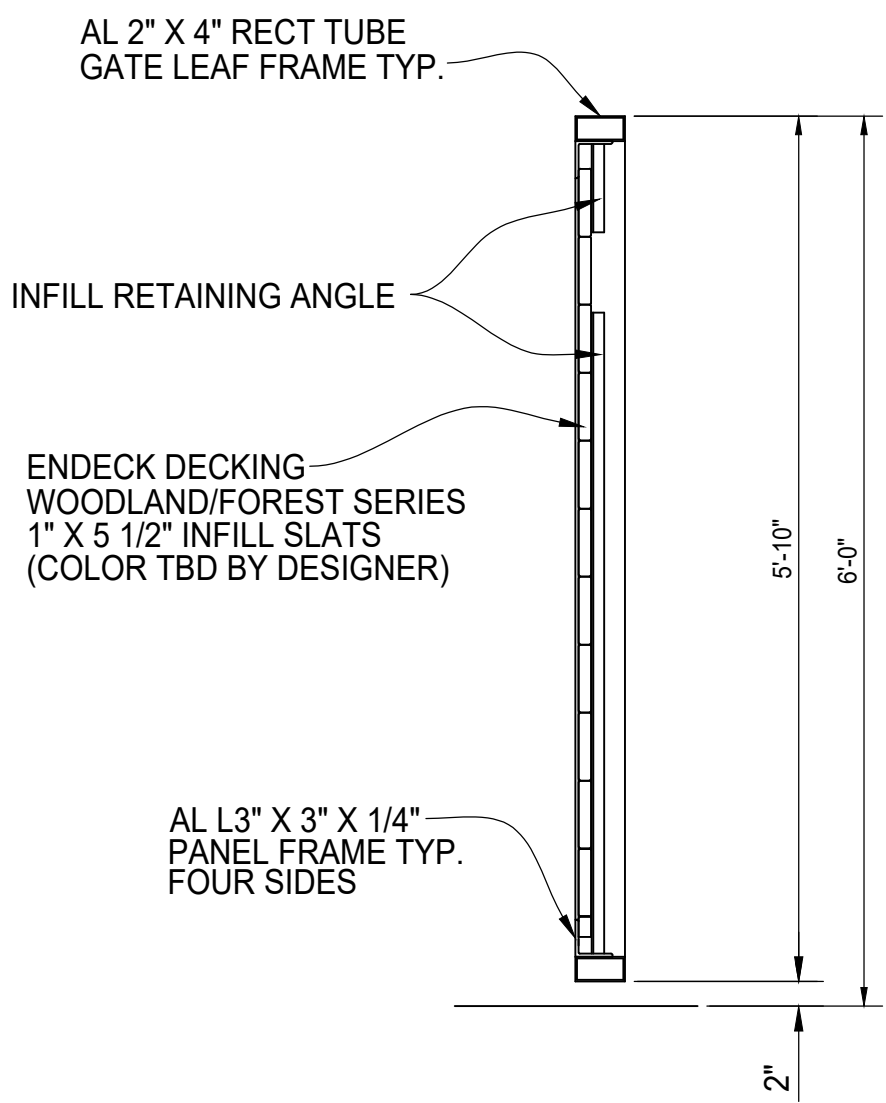

TYPICAL GATE SECTION



AUGUSTUS COMPOSITE
DUMPSTER ENCLOSURE
6' TALL STANDARD DOUBLE BAY
GATE ELEVATION

AMERICAN FENCE PROJECT # REFERENCE JOB # CHKD BY:	SCALE: N.T.S.	DRAWN BY: AF	DATE: 02/09/2018	REV	SHEET # 02
--	---------------	-----------------	------------------	-----	------------