



PLAN VIEW

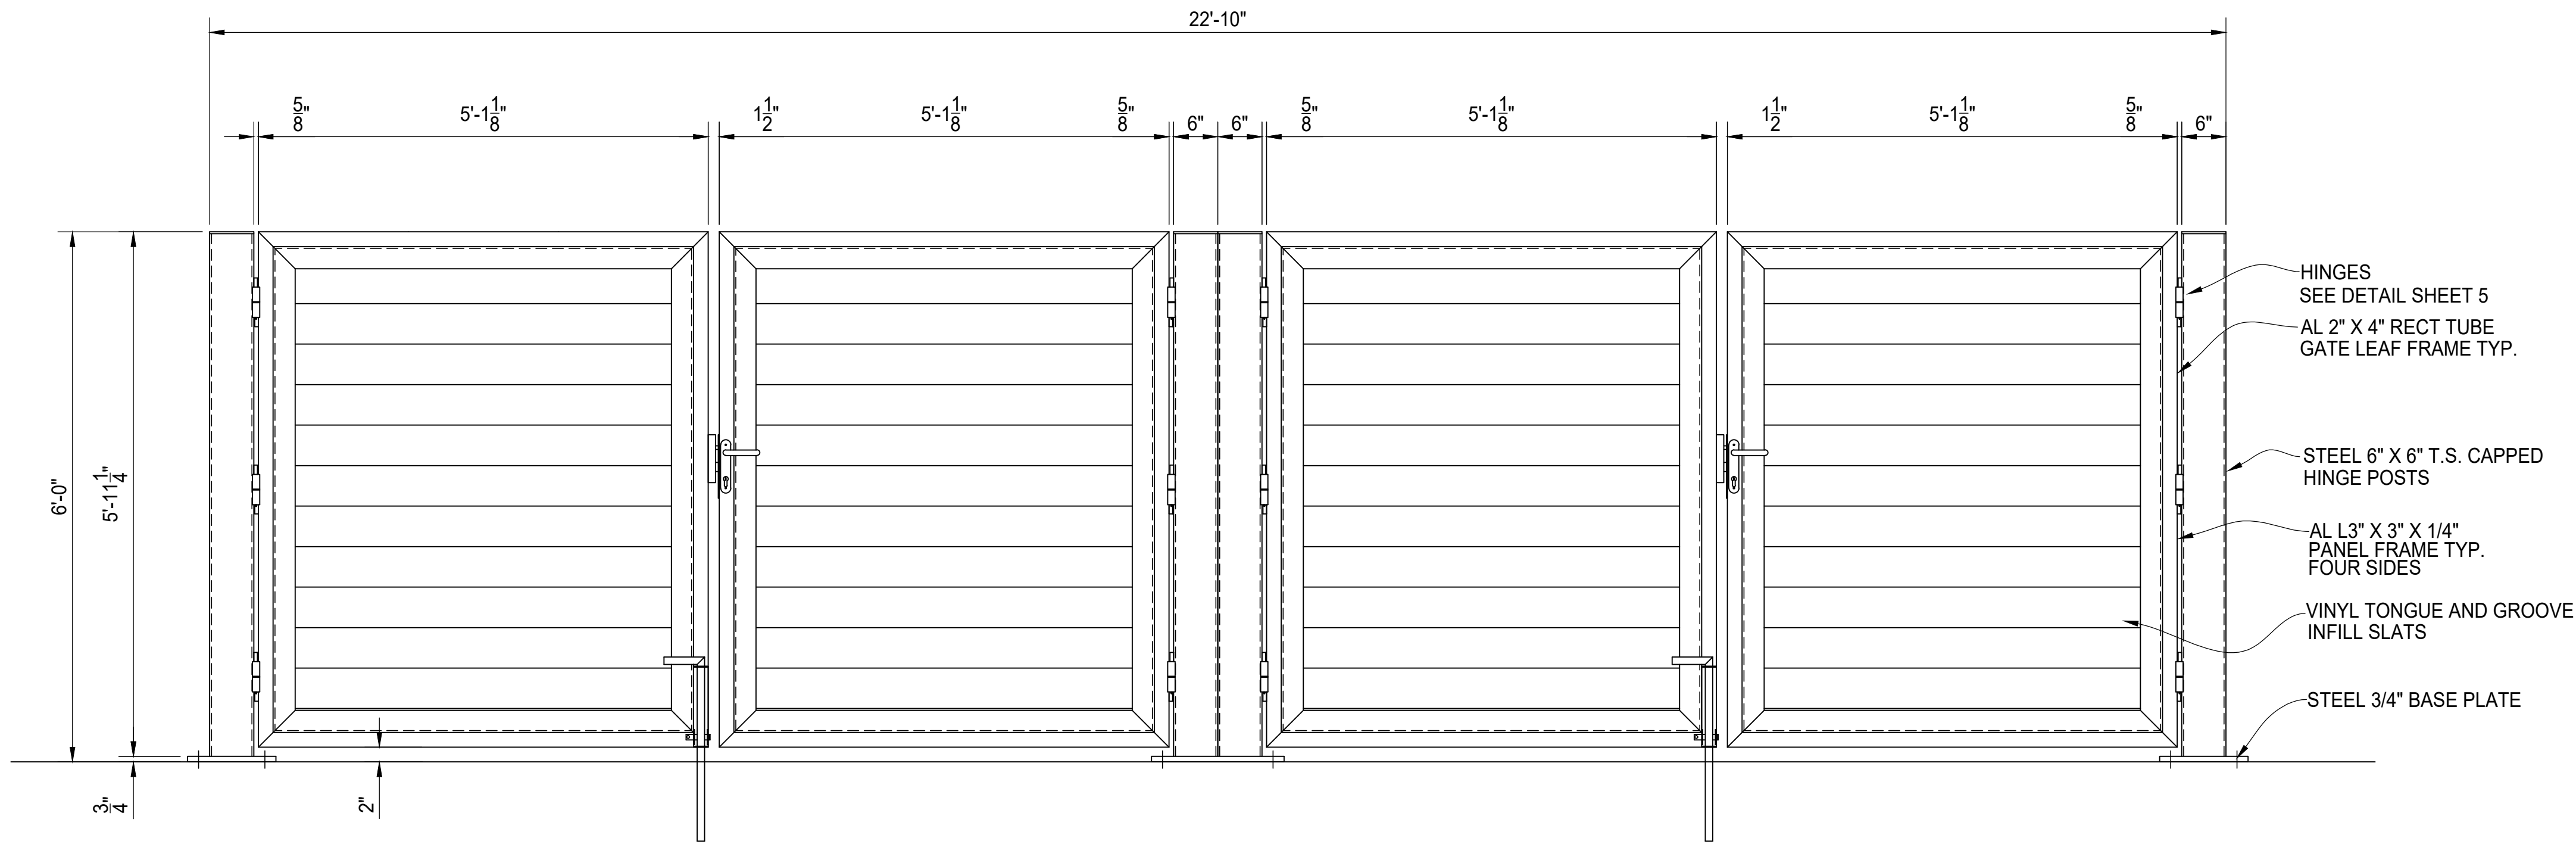

A GATE ELEVATION VIEW
SEE SHEET 05 FOR HINGE, LATCH
AND DROP ROD DETAILS

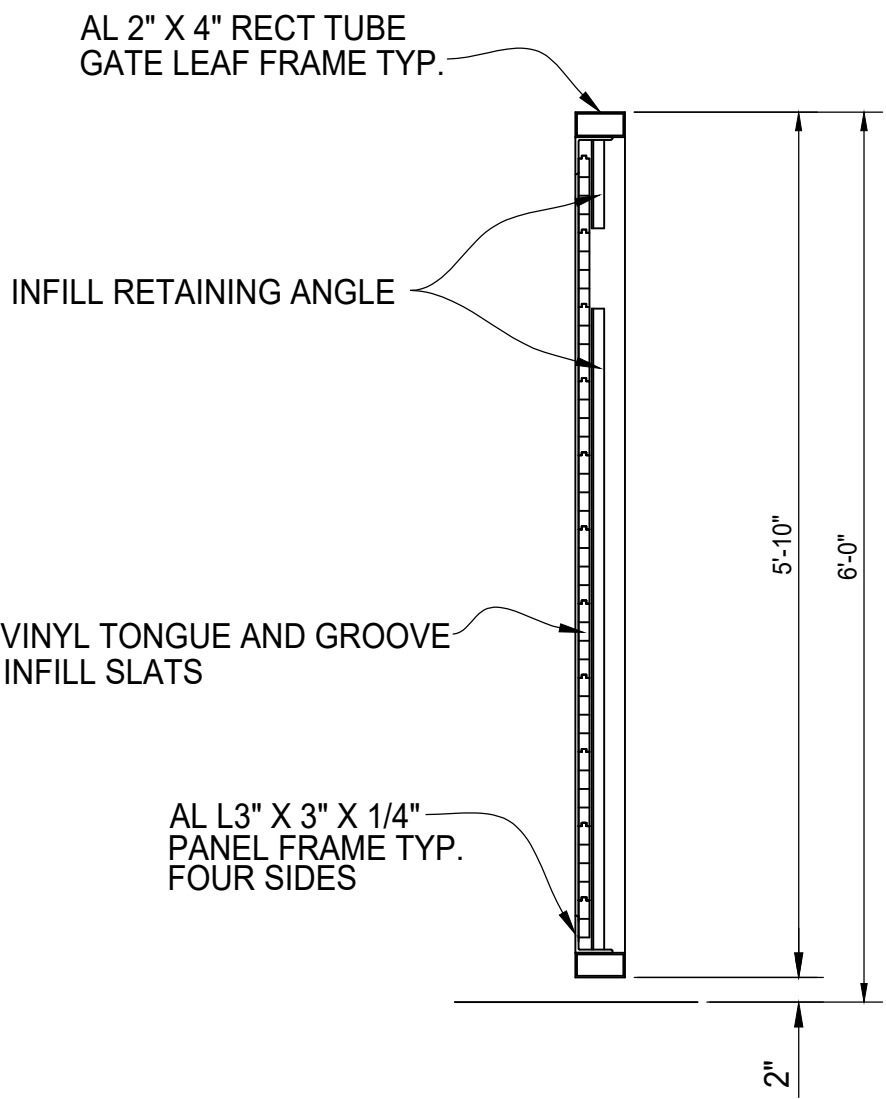

TYPICAL GATE SECTION



AUGUSTUS VINYL
DUMPSTER ENCLOSURE
6' TALL STANDARD DOUBLE BAY
GATE ELEVATION

AMERICAN FENCE PROJECT # REFERENCE JOB #	CLIENT PROJECT #
CHKD BY:	SCALE: N.T.S. DRAWN BY: AF DATE: 02/09/2018 REV: SHEET # 02