



PLAN VIEW

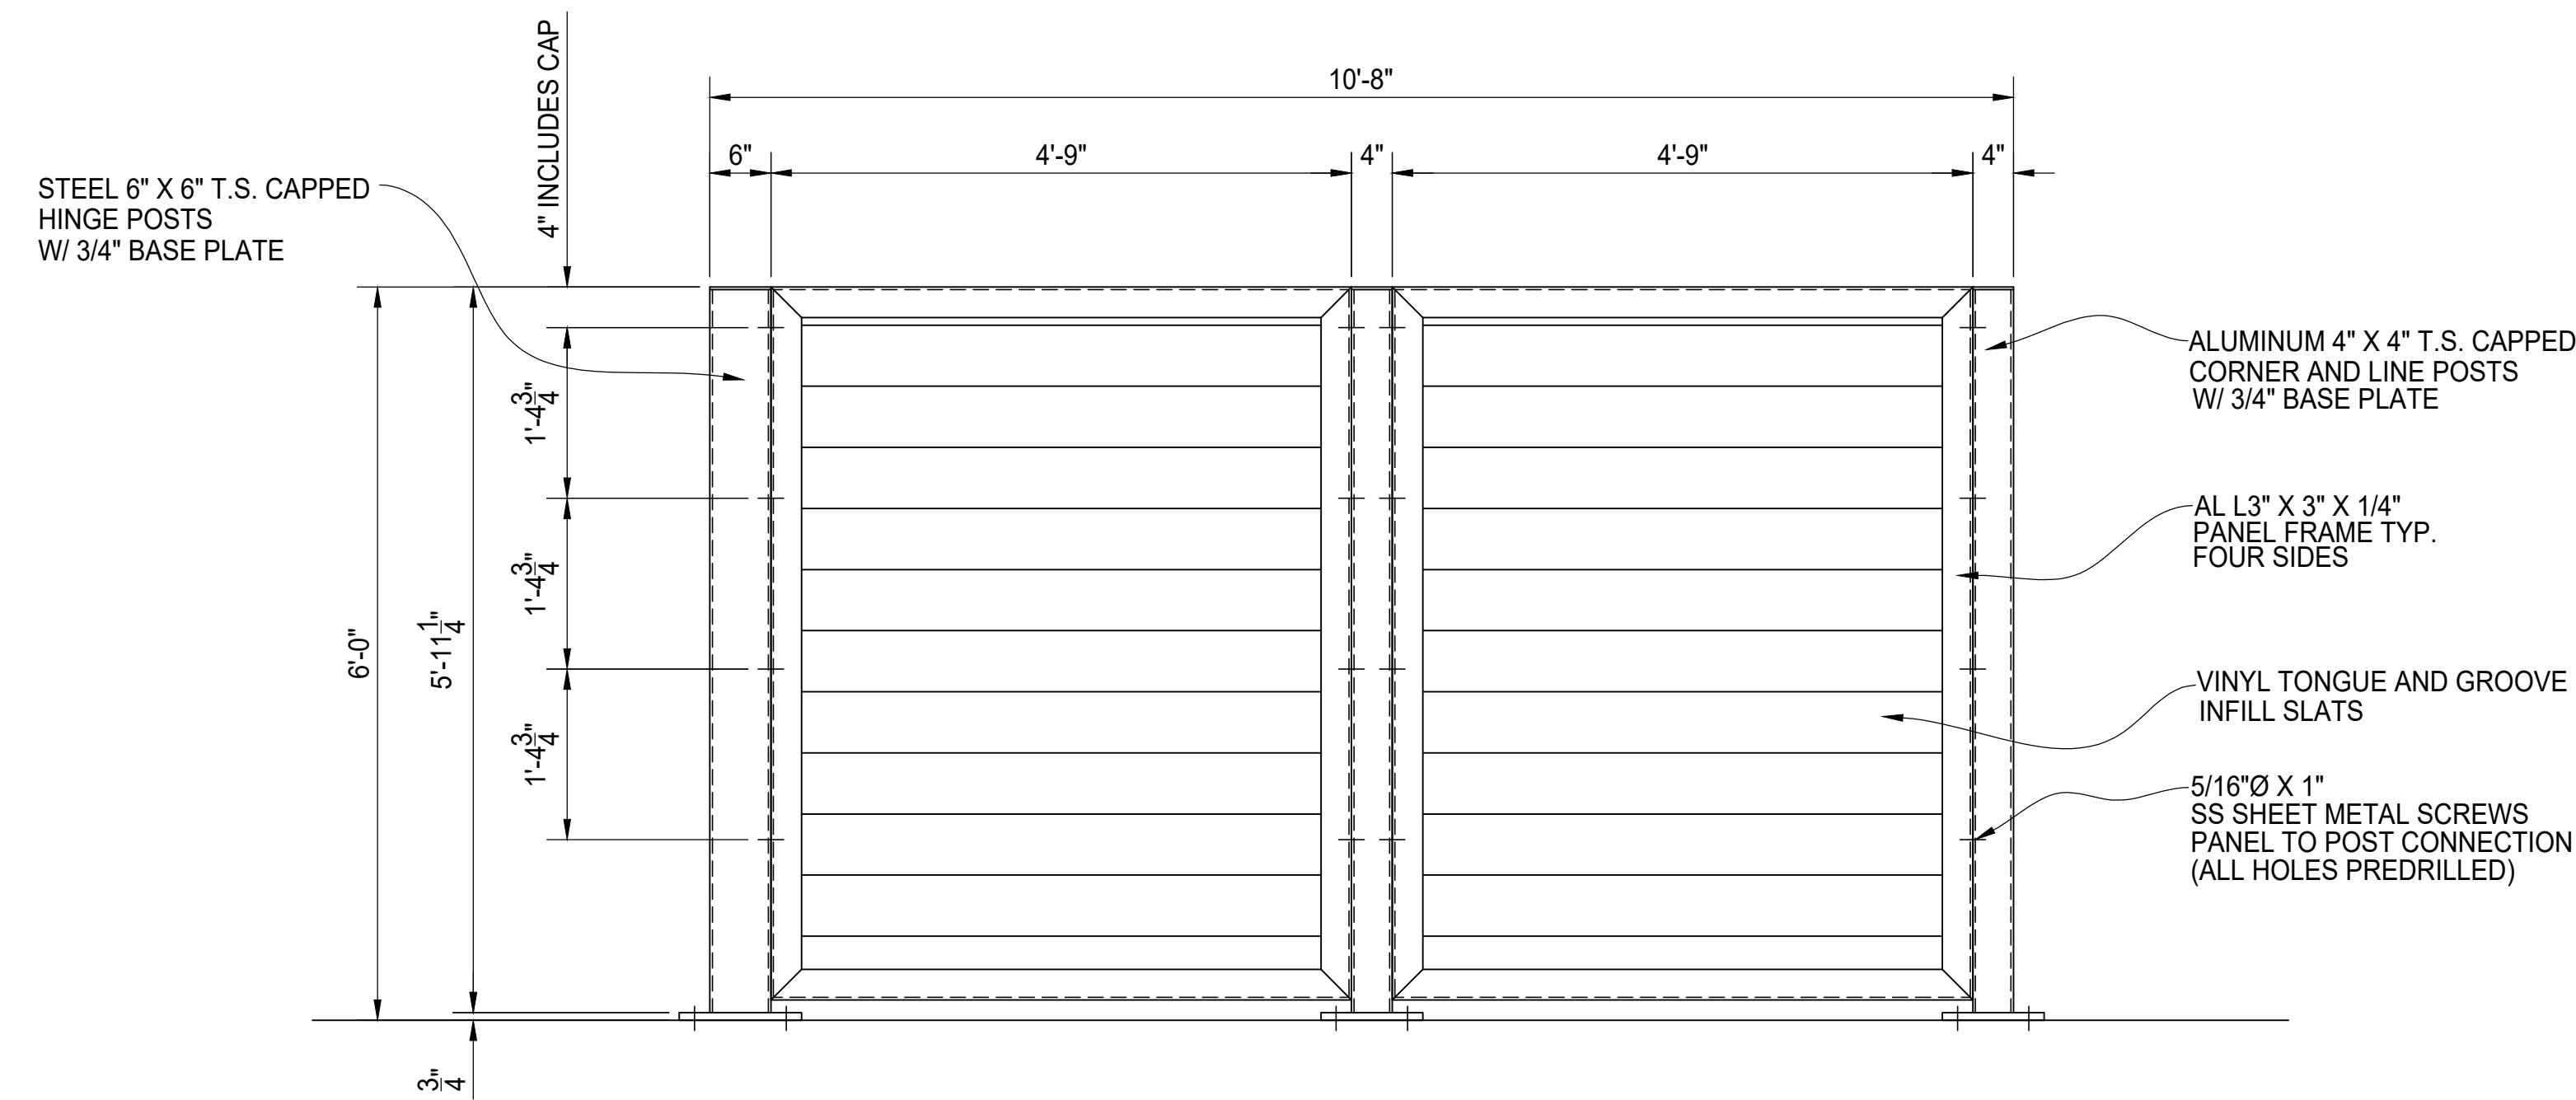

A SIDE ELEVATION VIEW

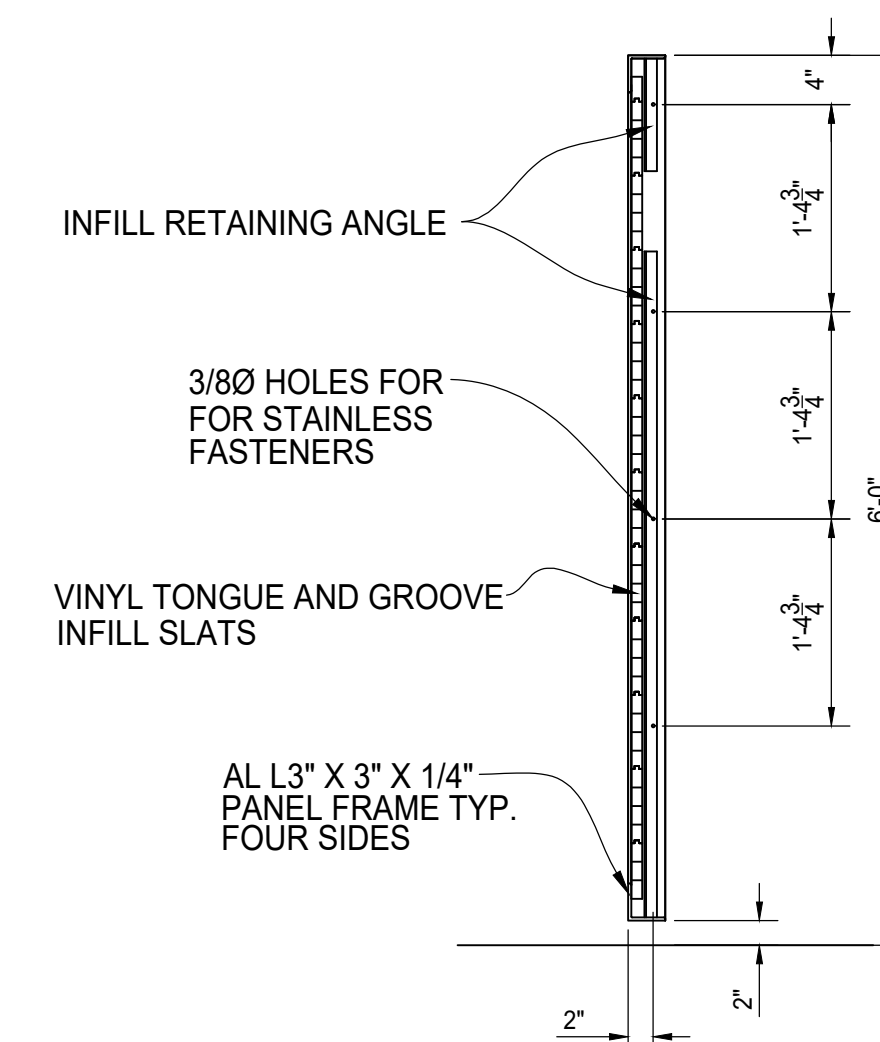

TYPICAL PANEL SECTION



AUGUSTUS VINYL
DUMPSTER ENCLOSURE
6' TALL STANDARD DOUBLE BAY
SIDE ELEVATION