



PLAN VIEW

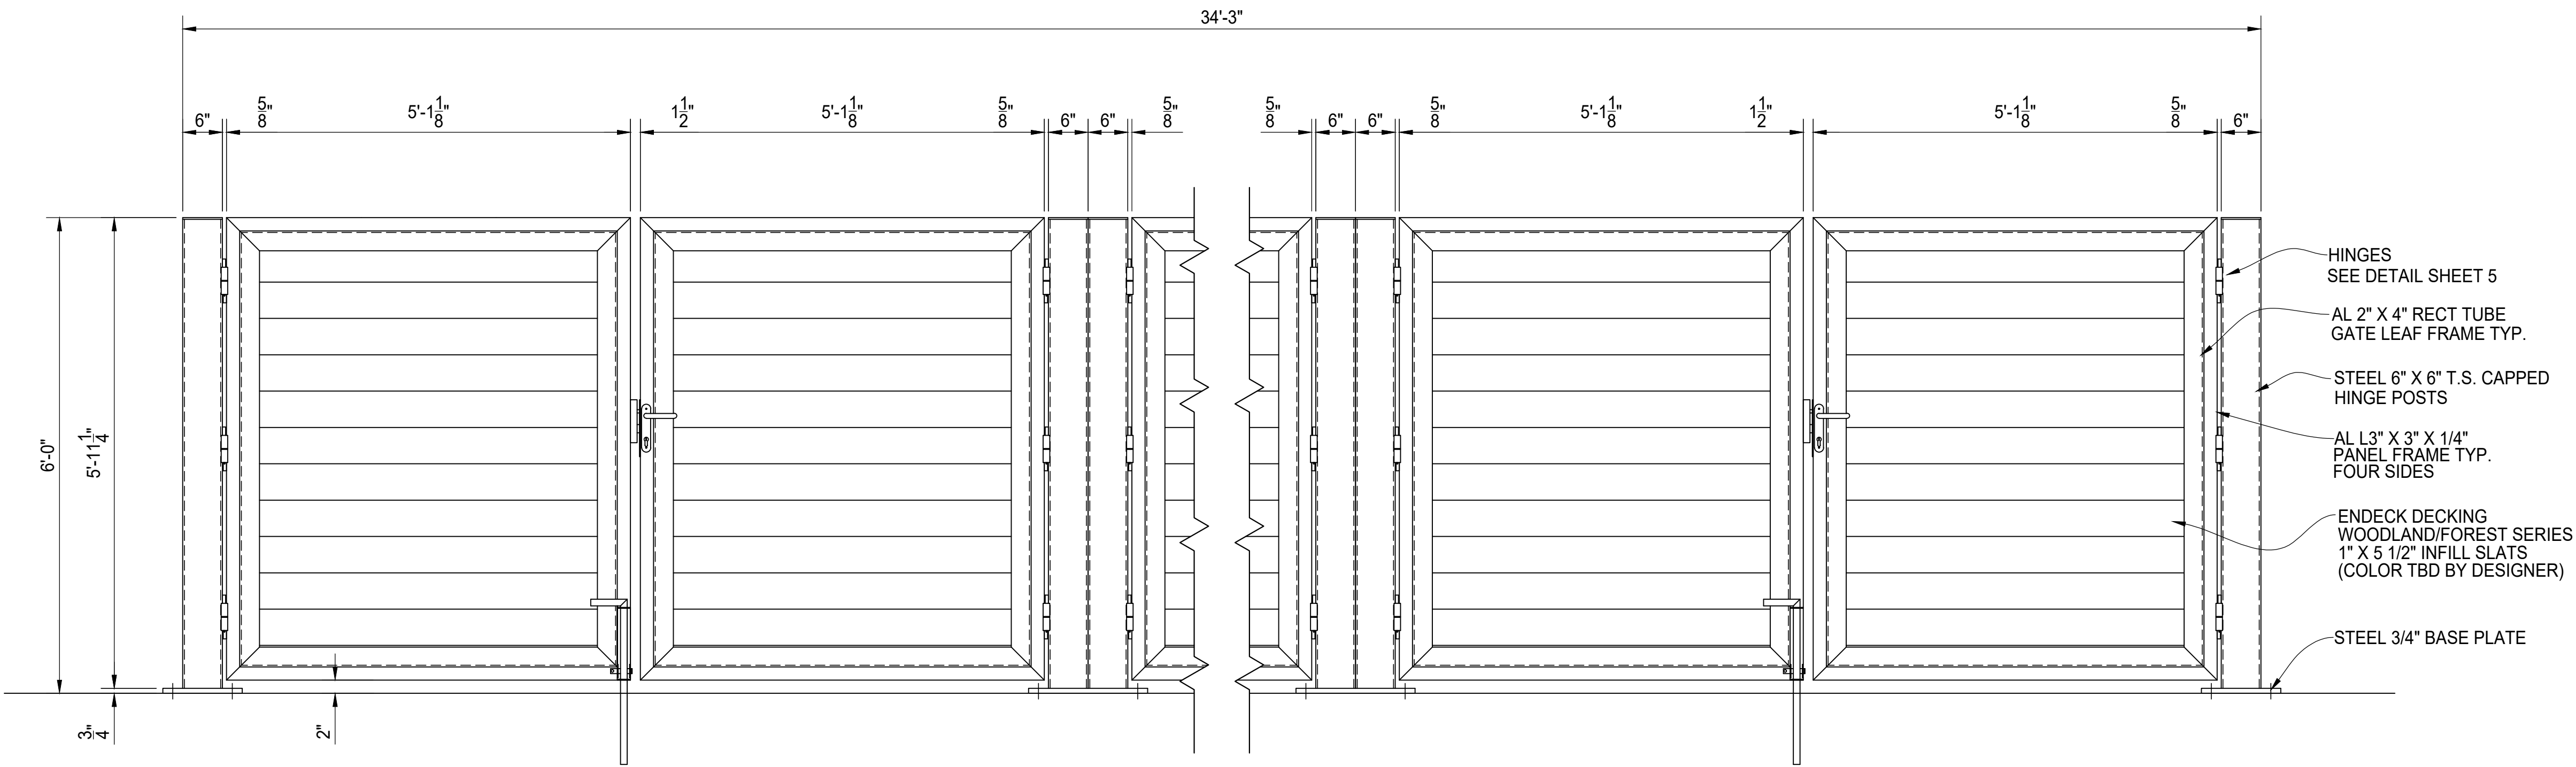

A GATE ELEVATION VIEW
SEE SHEET 05 FOR HINGE, LATCH
AND DROP ROD DETAILS

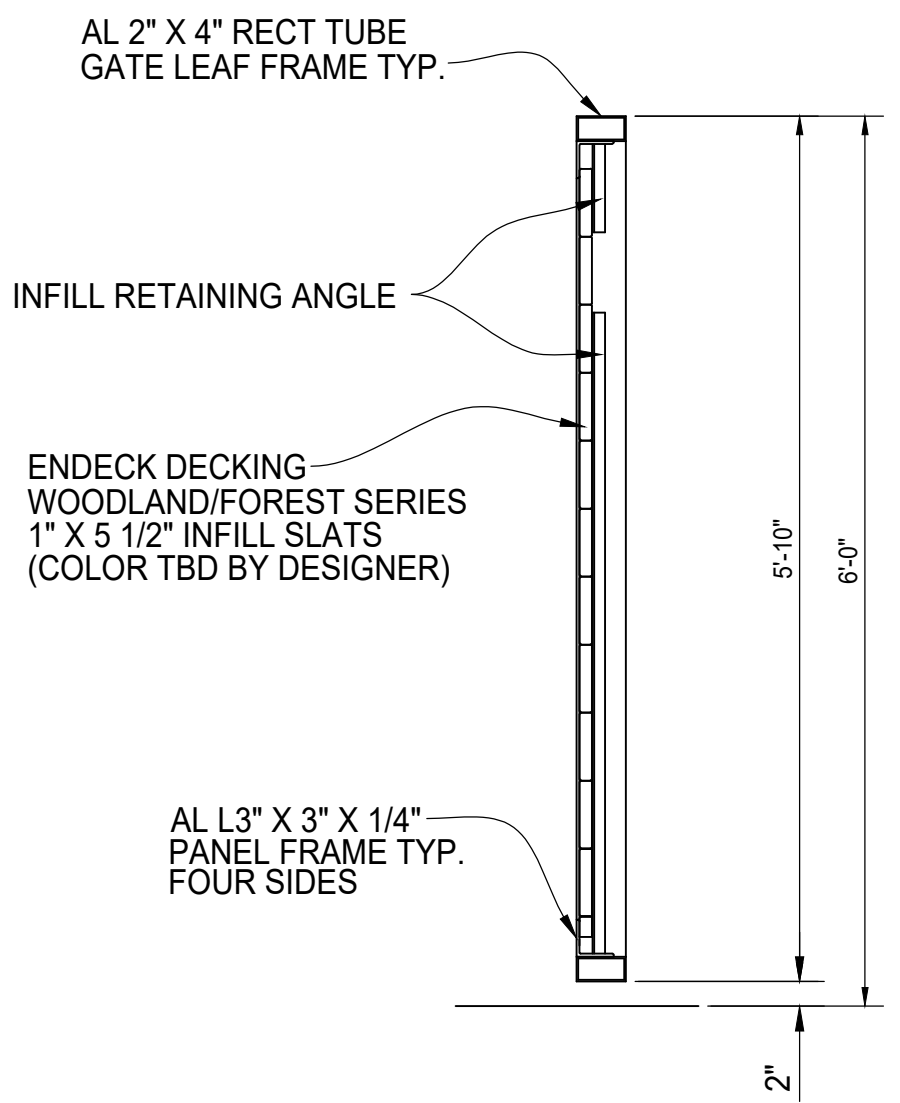

TYPICAL GATE SECTION



AUGUSTUS COMPOSITE
DUMPSTER ENCLOSURE
6' TALL STANDARD TRIPLE BAY
GATE ELEVATION

AMERICAN FENCE PROJECT # REFERENCE JOB #	CLIENT PROJECT #	SCALE: N.T.S.	DRAWN BY: AF	DATE: 02/09/2018	REV .	SHEET # 02
---	---------------------	---------------	--------------	------------------	-------	------------