



PLAN VIEW

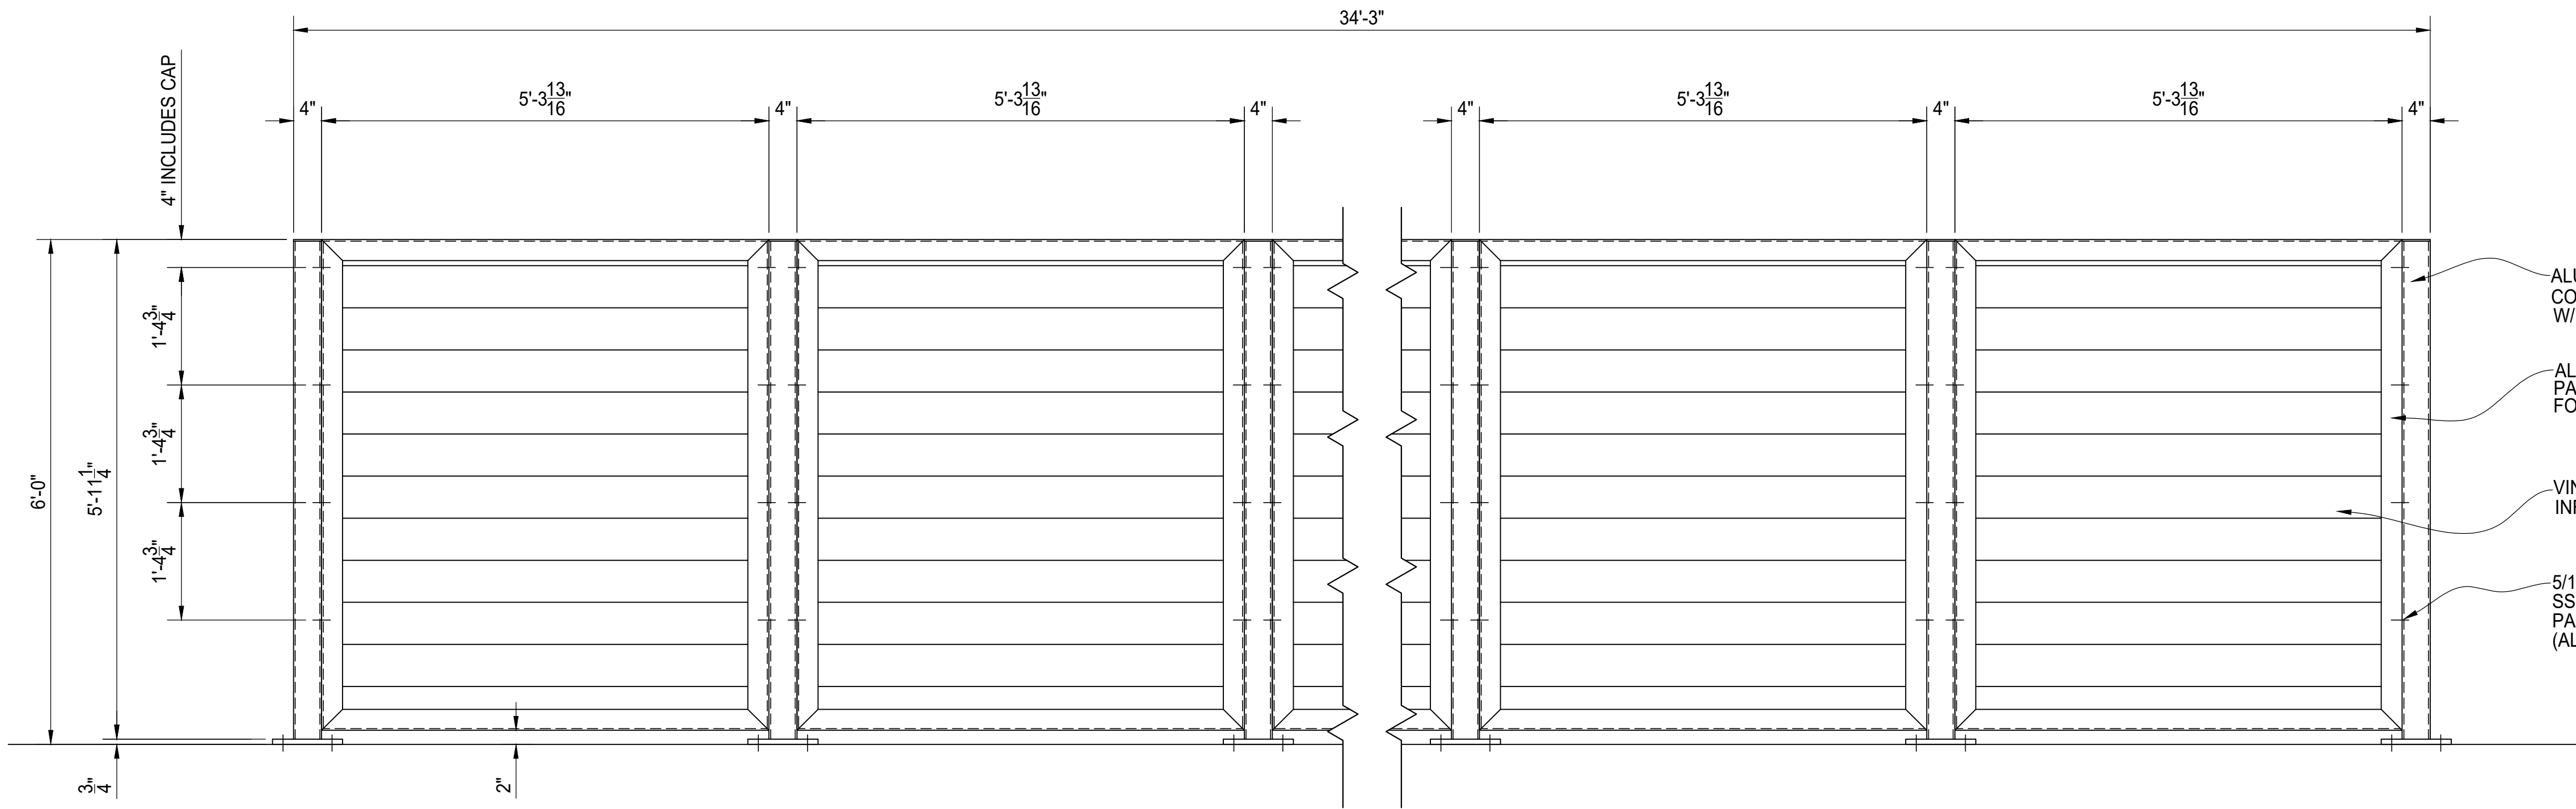

A REAR ELEVATION VIEW

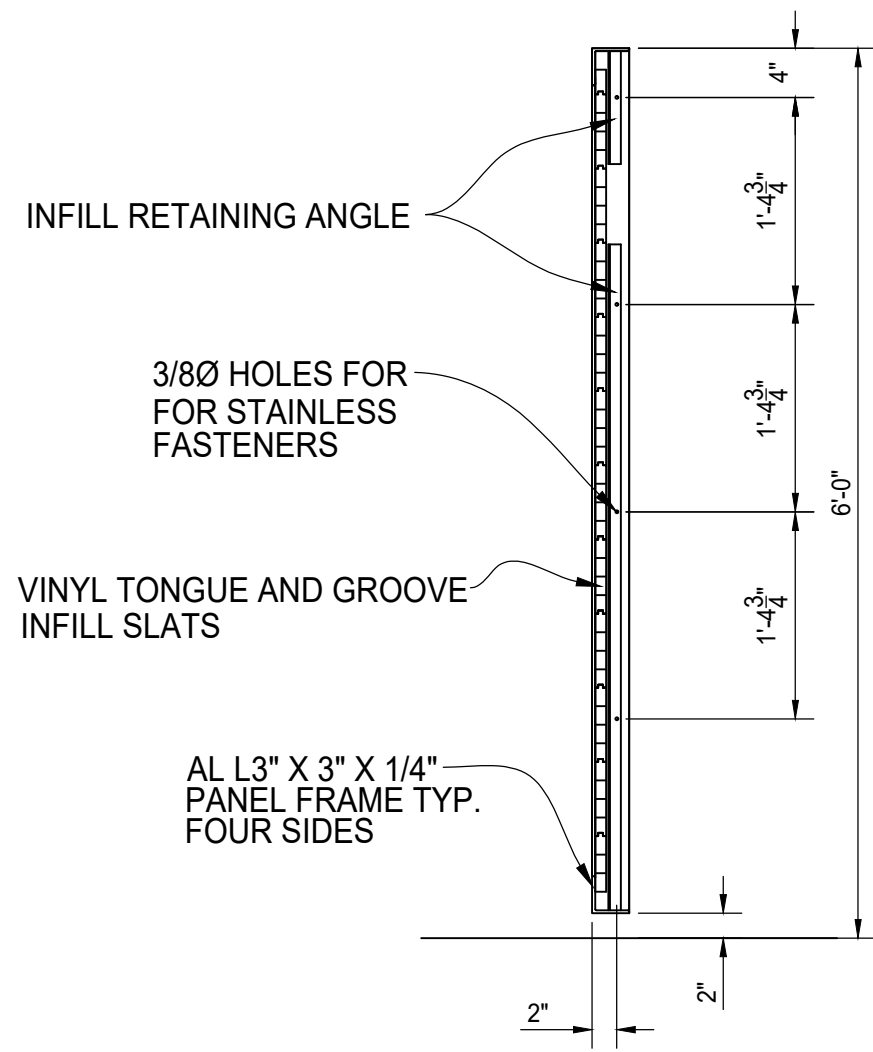

TYPICAL PANEL SECTION



AUGUSTUS VINYL
DUMPSTER ENCLOSURE
6' TALL STANDARD TRIPLE BAY
REAR ELEVATION