



PLAN VIEW

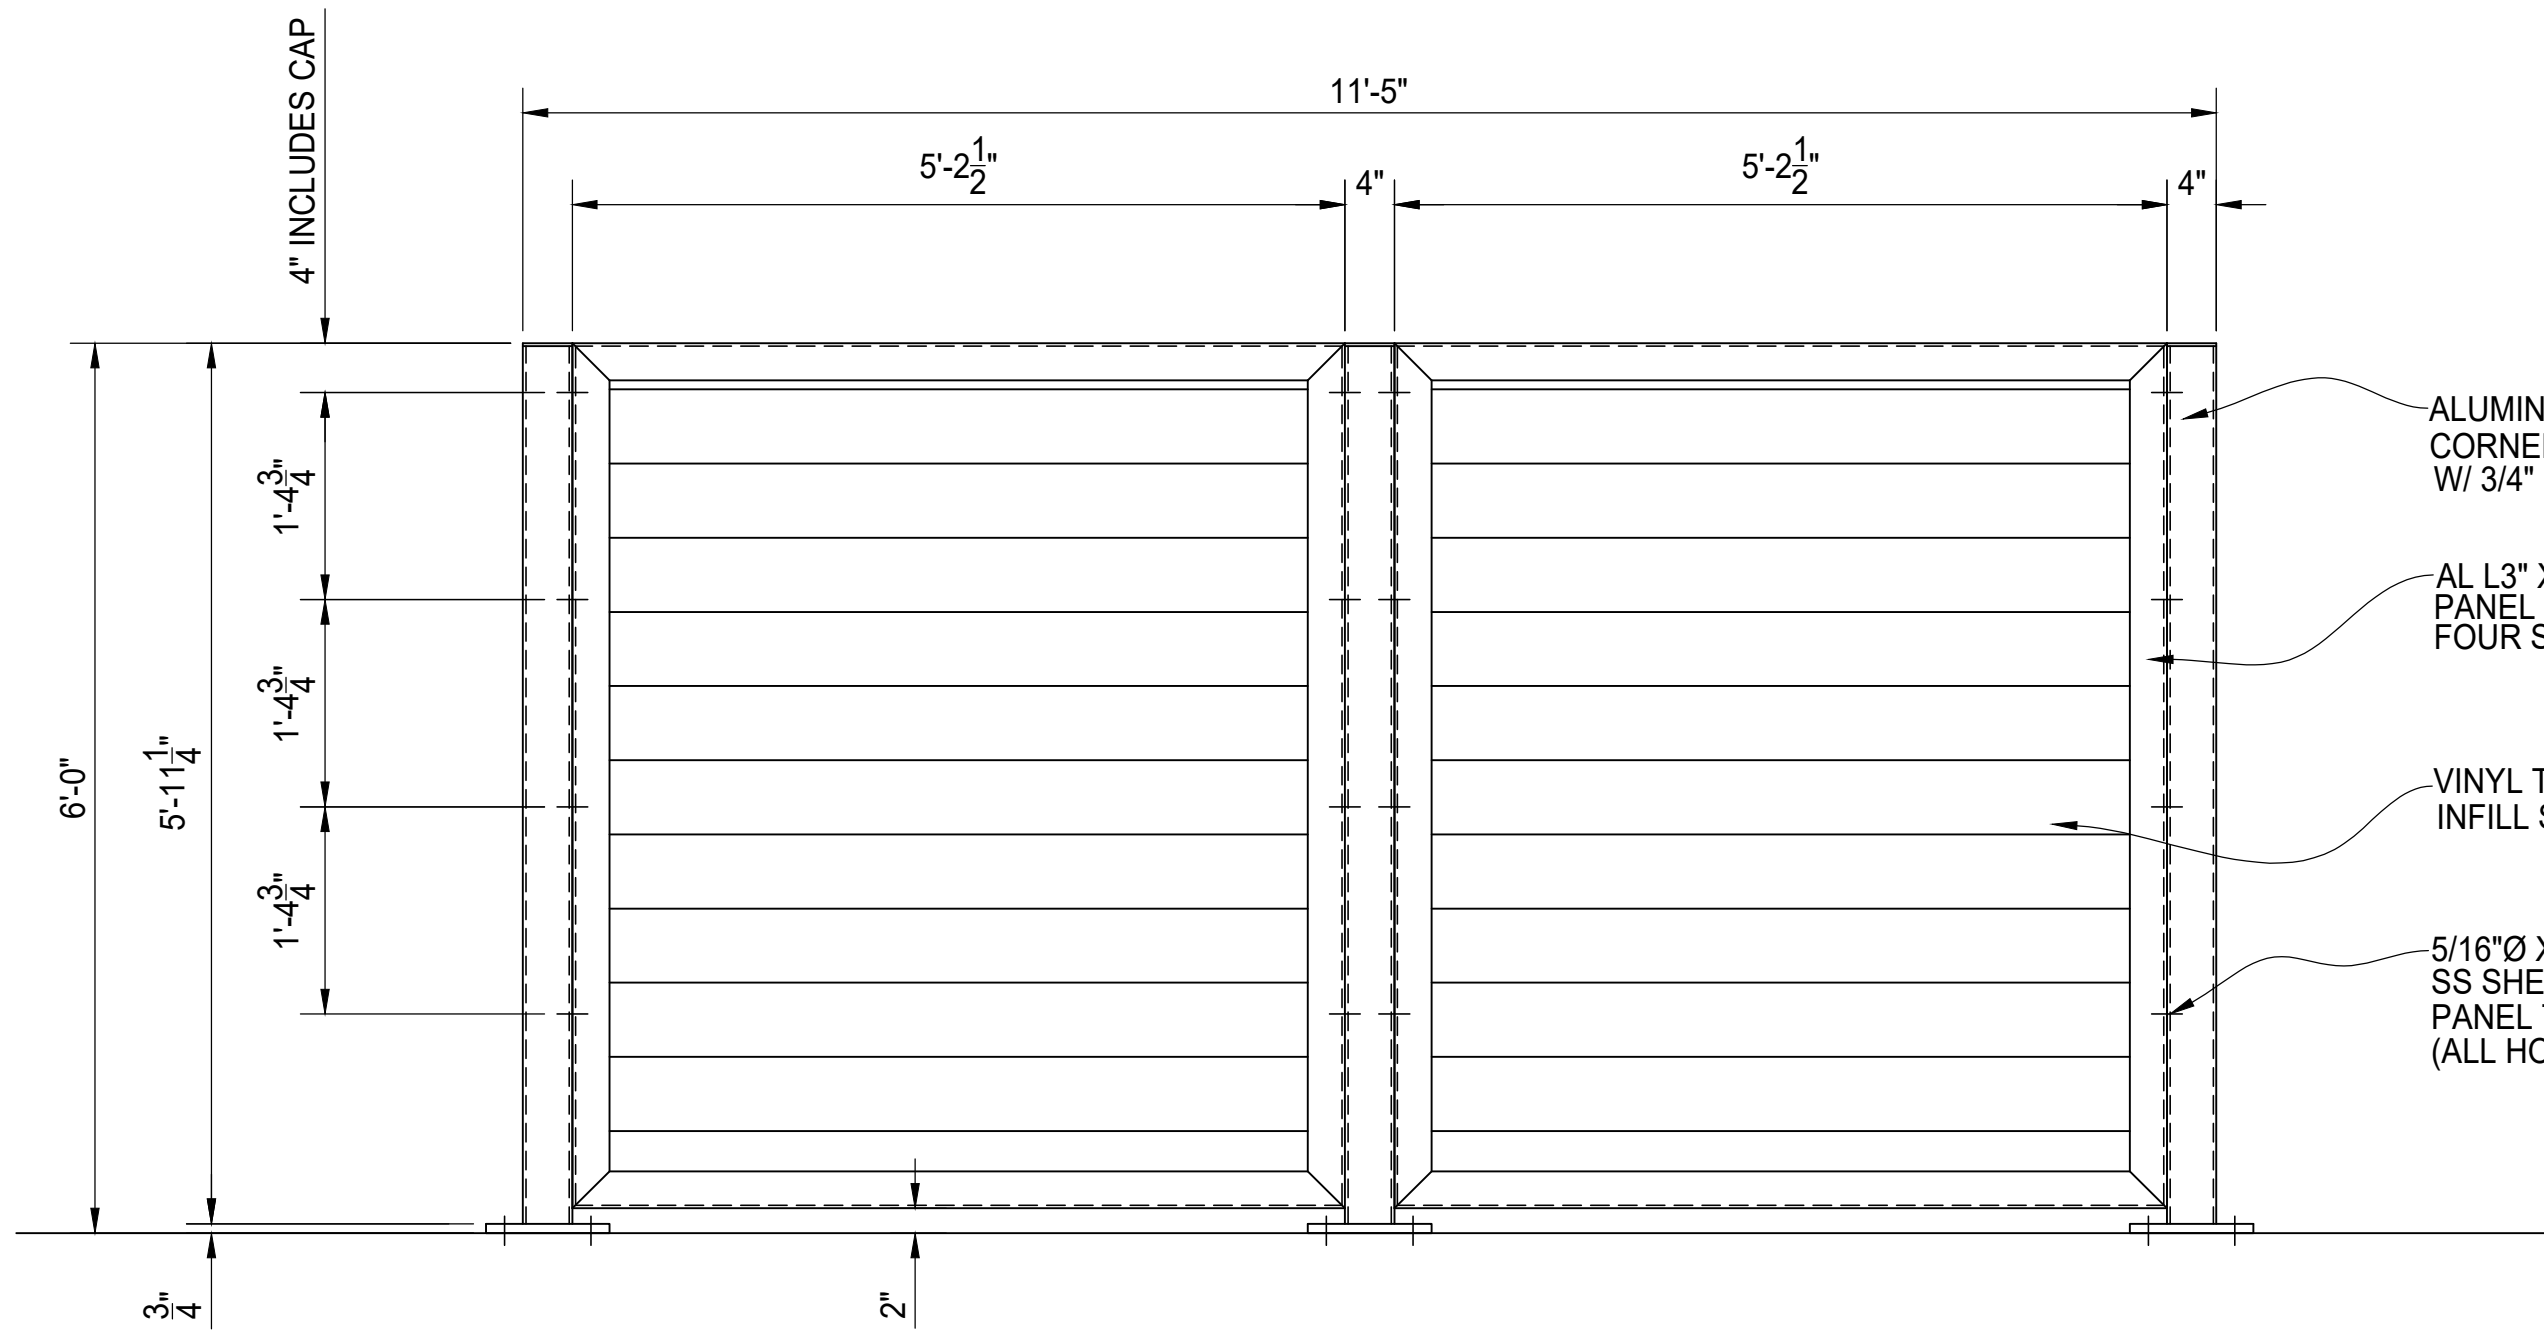

A REAR ELEVATION VIEW

- ALUMINUM 4" X 4" T.S. CAPPED CORNER AND LINE POSTS W/ 3/4" BASE PLATE
- AL L3" X 3" X 1/4" PANEL FRAME TYP. FOUR SIDES
- VINYL TONGUE AND GROOVE INFILL SLATS
- 5/16"Ø X 1" SS SHEET METAL SCREWS PANEL TO POST CONNECTION (ALL HOLES PREDRILLED)

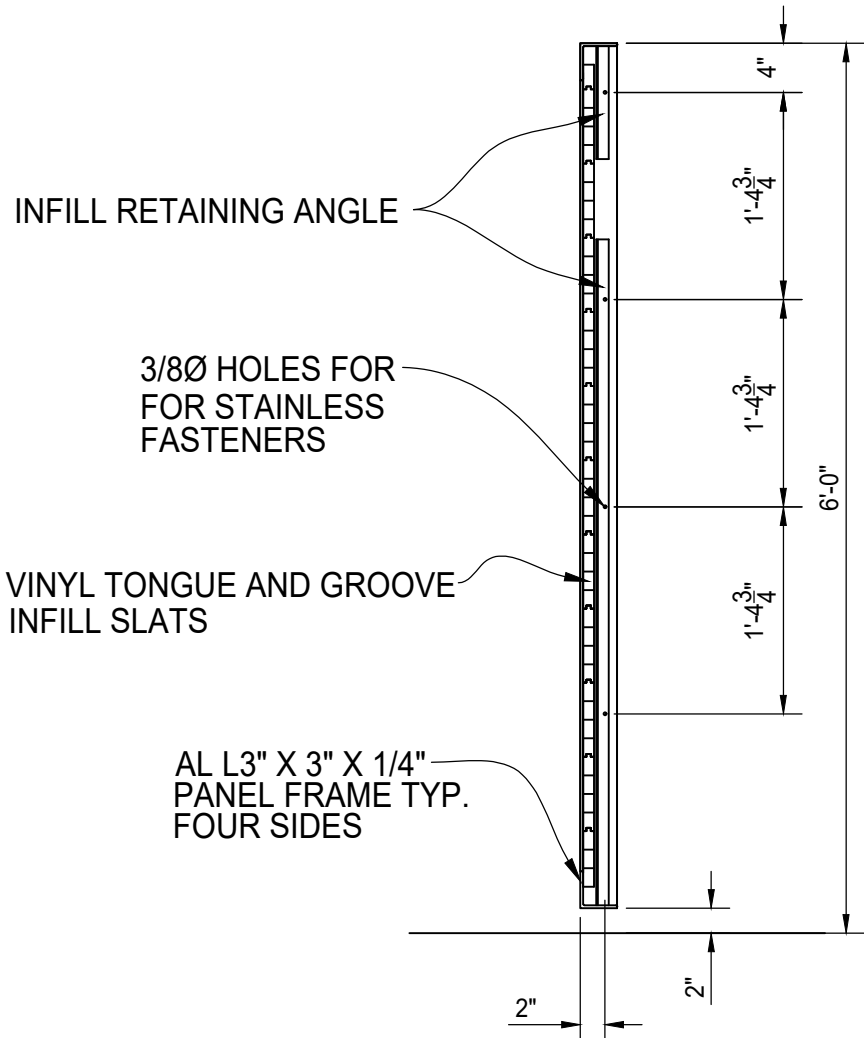

TYPICAL PANEL SECTION



AUGUSTUS VINYL
DUMPSTER ENCLOSURE
6' TALL WALK IN SINGLE BAY
REAR ELEVATION