



PLAN VIEW

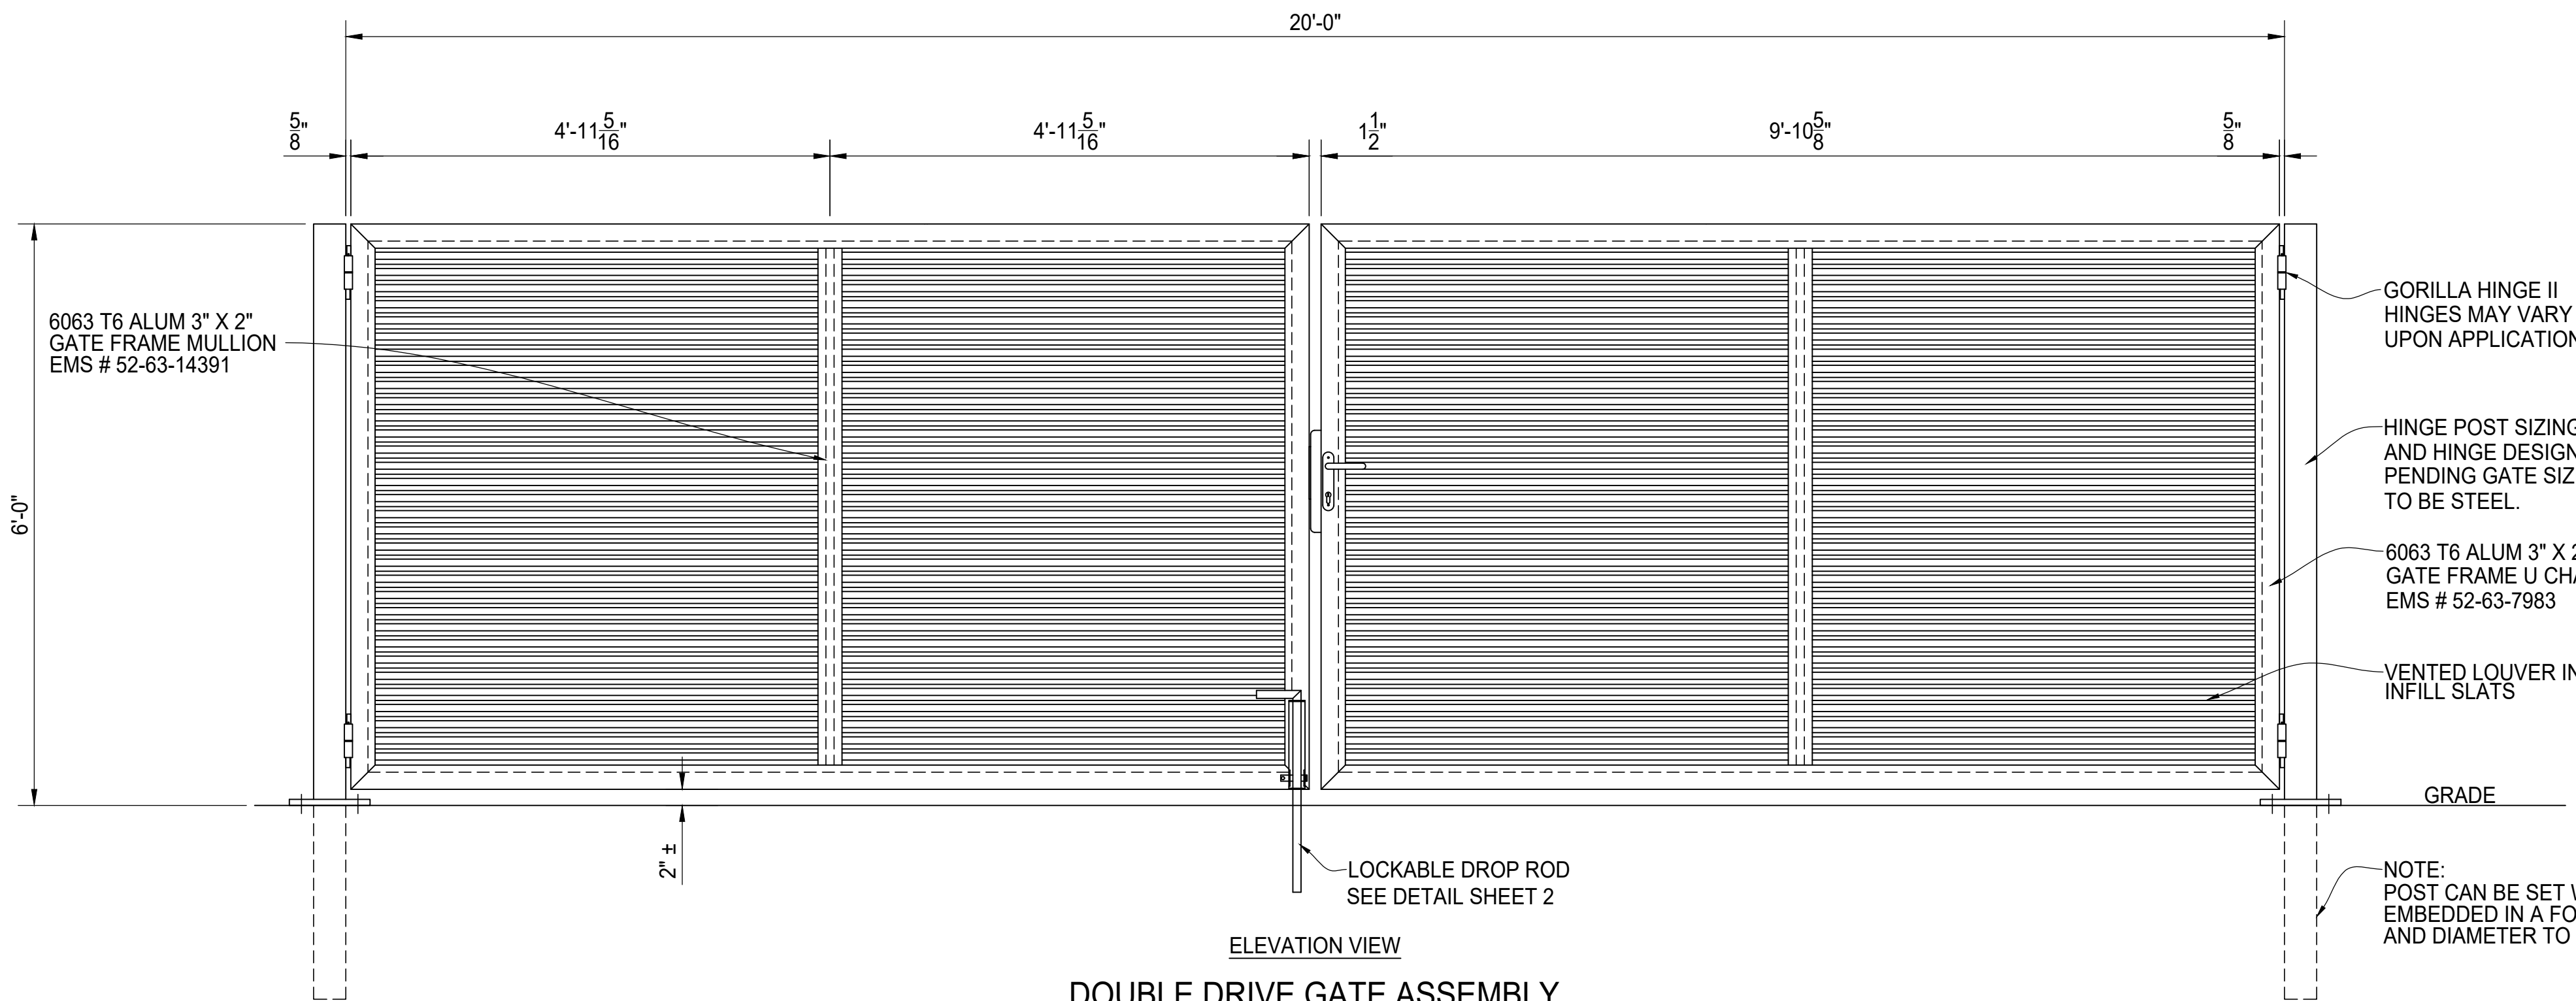

ELEVATION VIEW

DOUBLE DRIVE GATE ASSEMBLY
SEE DETAIL SHEET 2 FOR HINGE, LATCH AND DROP ROD

- GORILLA HINGE II
HINGES MAY VARY
UPON APPLICATION
- HINGE POST SIZING, BASE PLATE SIZING
AND HINGE DESIGN TO BE DETERMINED
PENDING GATE SIZE. POST AND PLATE
TO BE STEEL.
- 6063 T6 ALUM 3" X 2"
GATE FRAME U CHANNEL
EMS # 52-63-7983
- VENTED LOUVER INFILL
INFILL SLATS
- GRADE
- NOTE:
POST CAN BE SET WITH EITHER A BASE PLATE OR
EMBEDDED IN A FOOTING. IF USING A FOOTING, DEPTH
AND DIAMETER TO BE DETERMINED BY END USER.

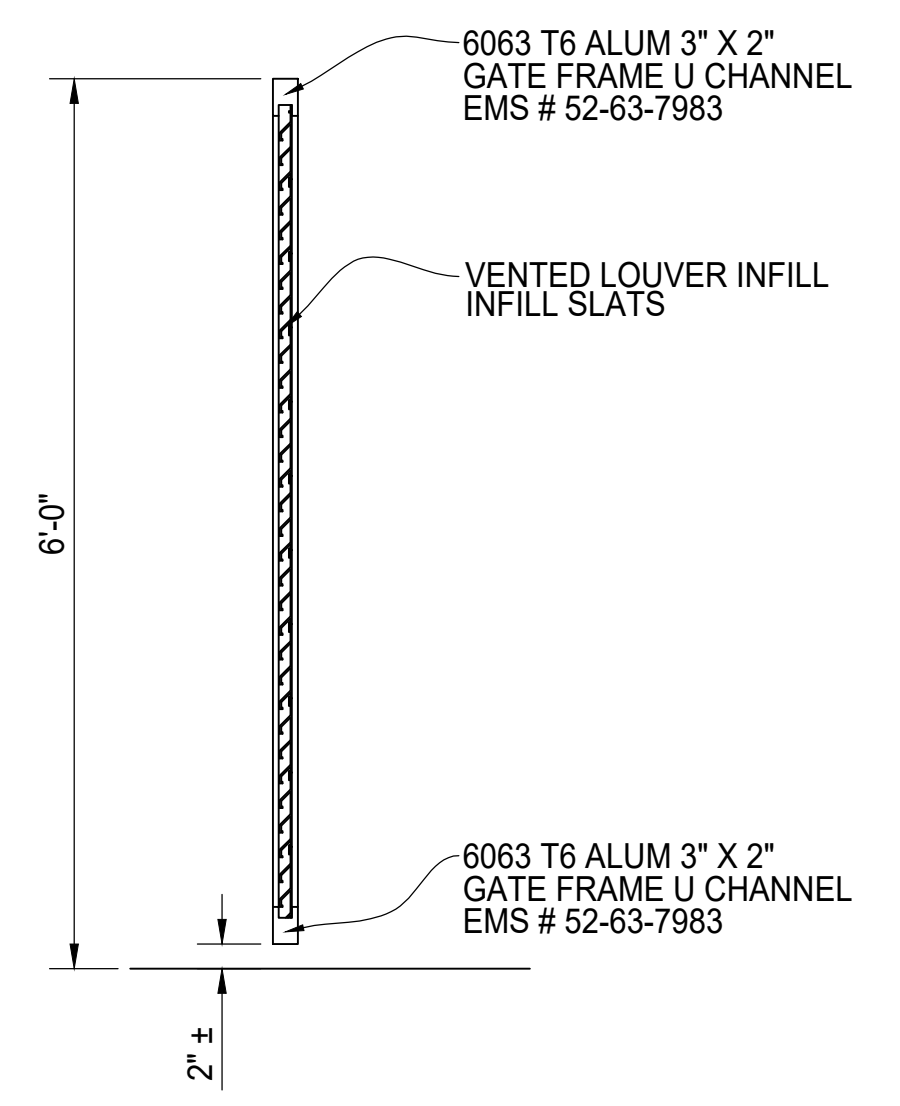

TYPICAL GATE SECTION



SAMPSON 6' TALL
MINI-LOUVER INFILL
20' WIDE DOUBLE GATE
GATE ELEVATION