



PLAN VIEW

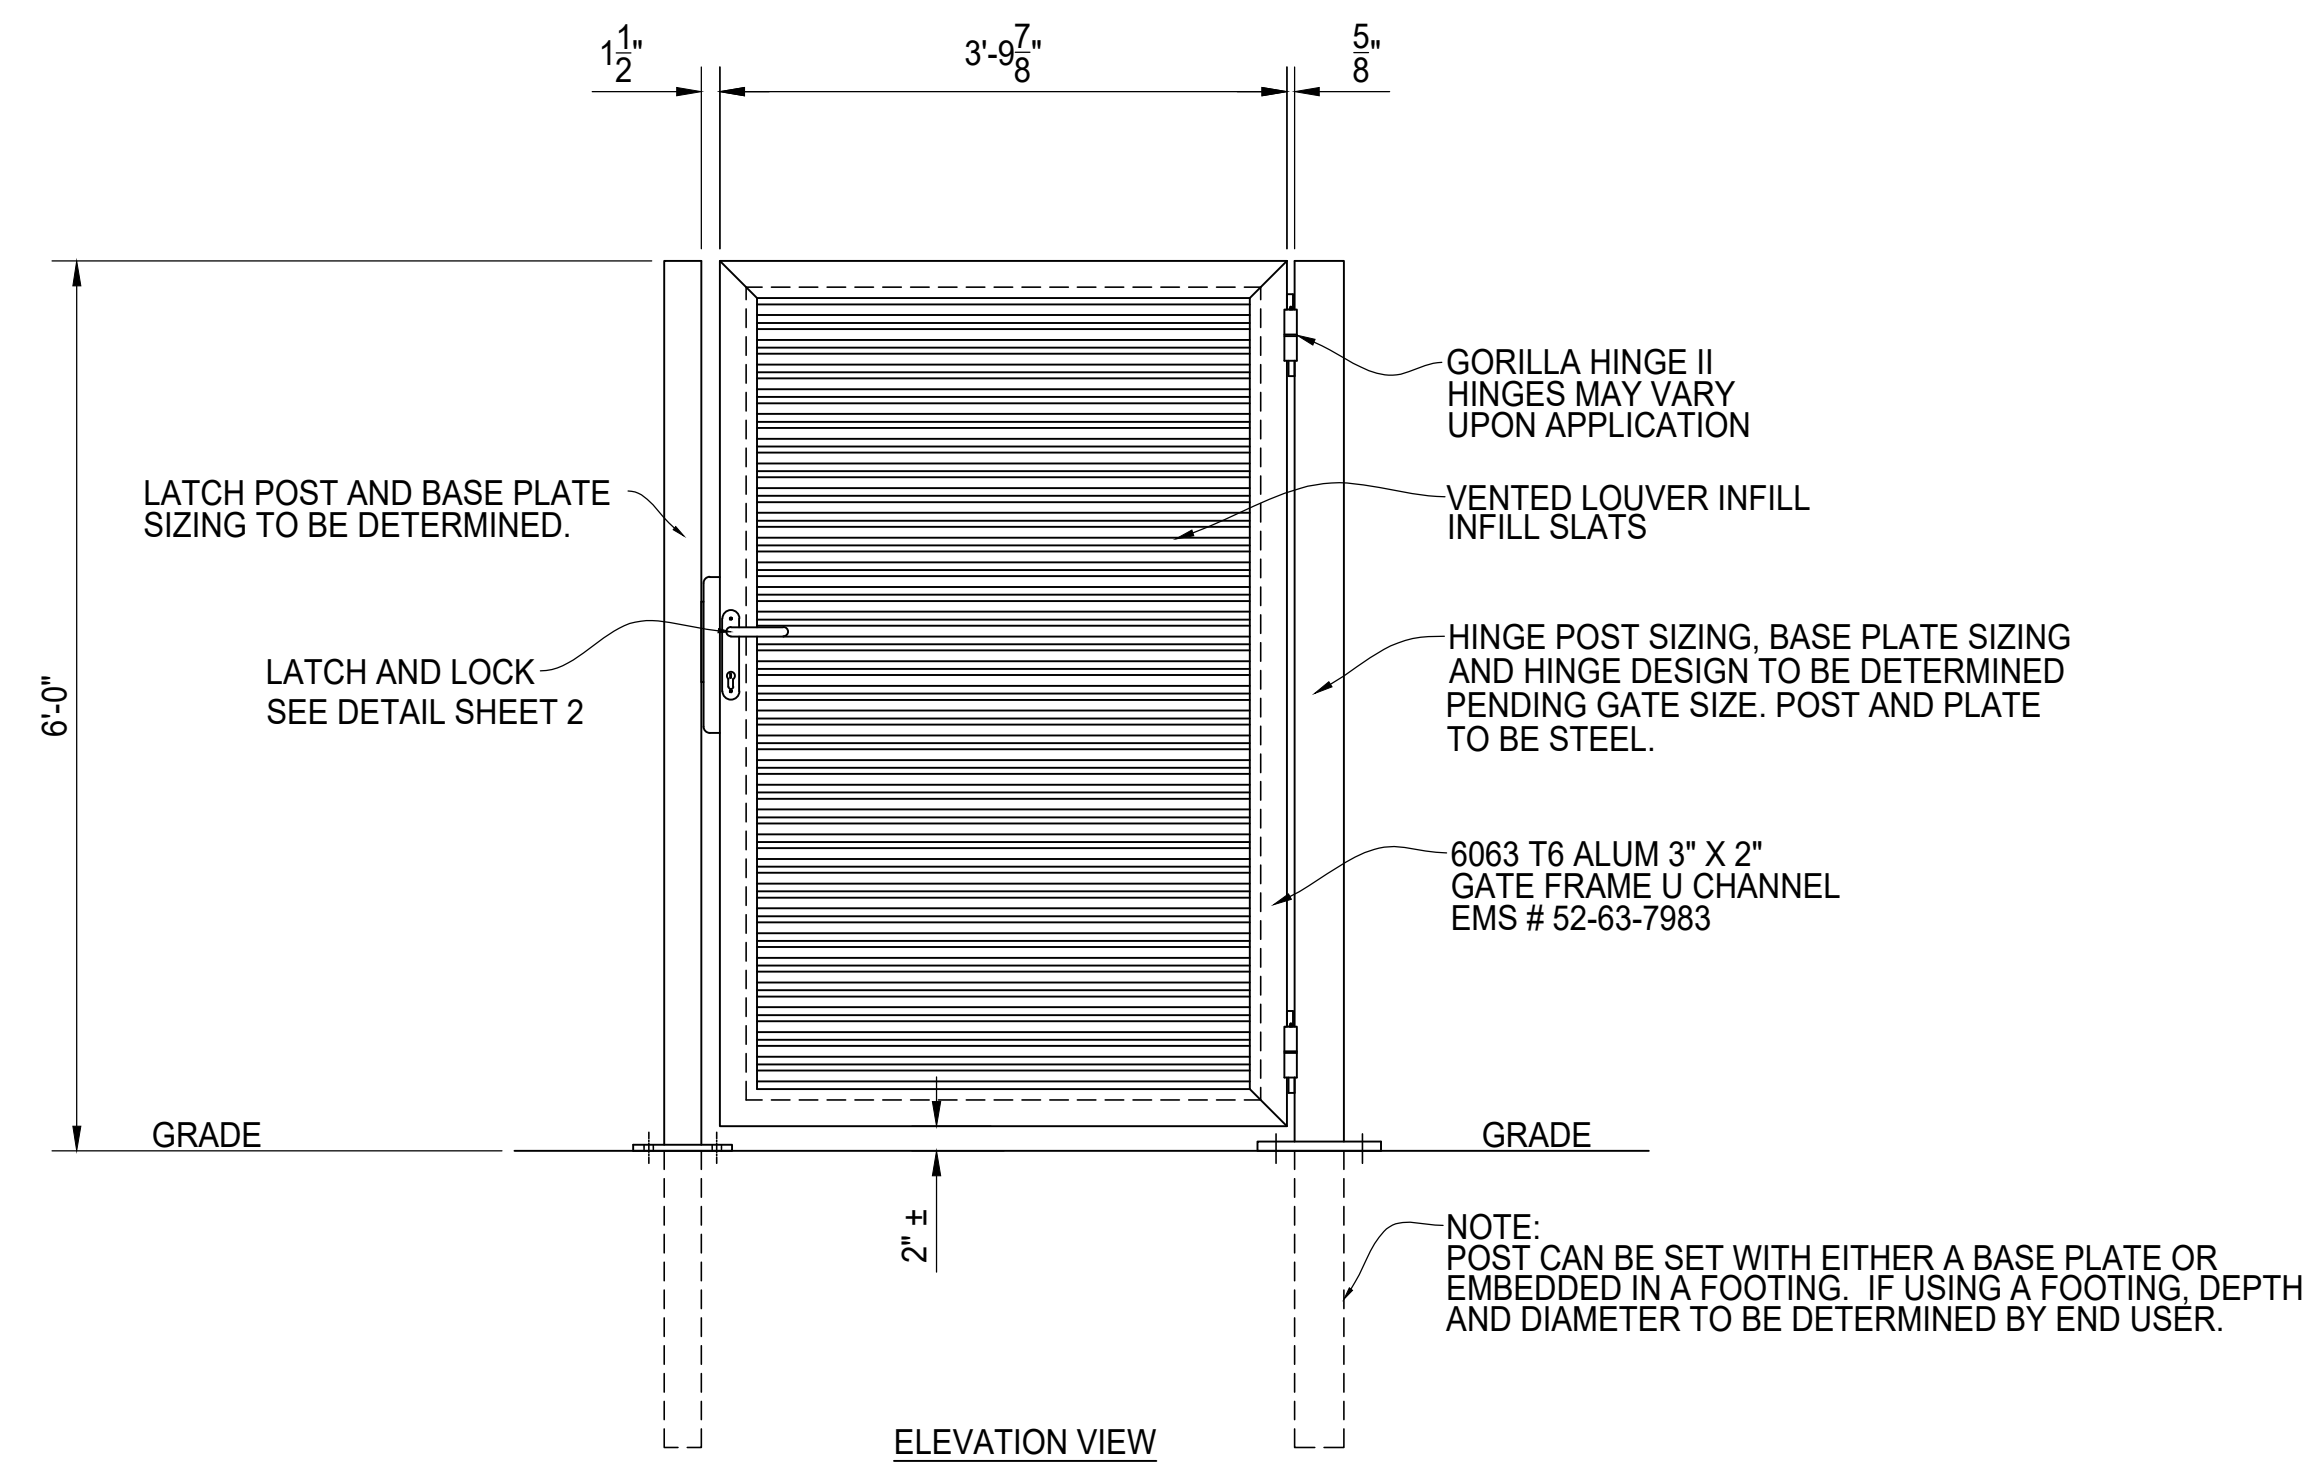

SINGLE SWING GATE ASSEMBLY
HINGE SIDE AND OPENING DIRECTION MAY VARY
SEE DETAIL SHEET 2 FOR HINGE AND LATCH

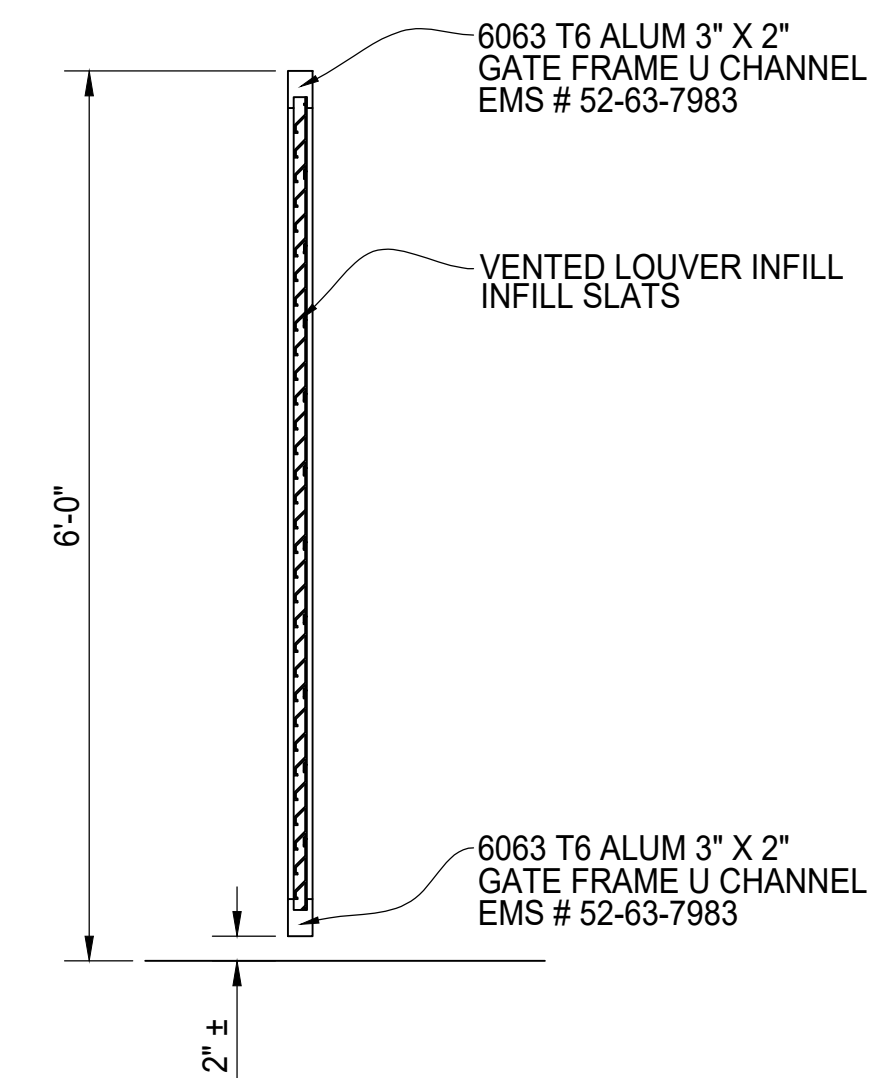

TYPICAL GATE SECTION



SAMPSON 6' TALL
MINI-LOUVER INFILL
SINGLE SWING 4' WIDE GATE
GATE ELEVATION