



PLAN VIEW

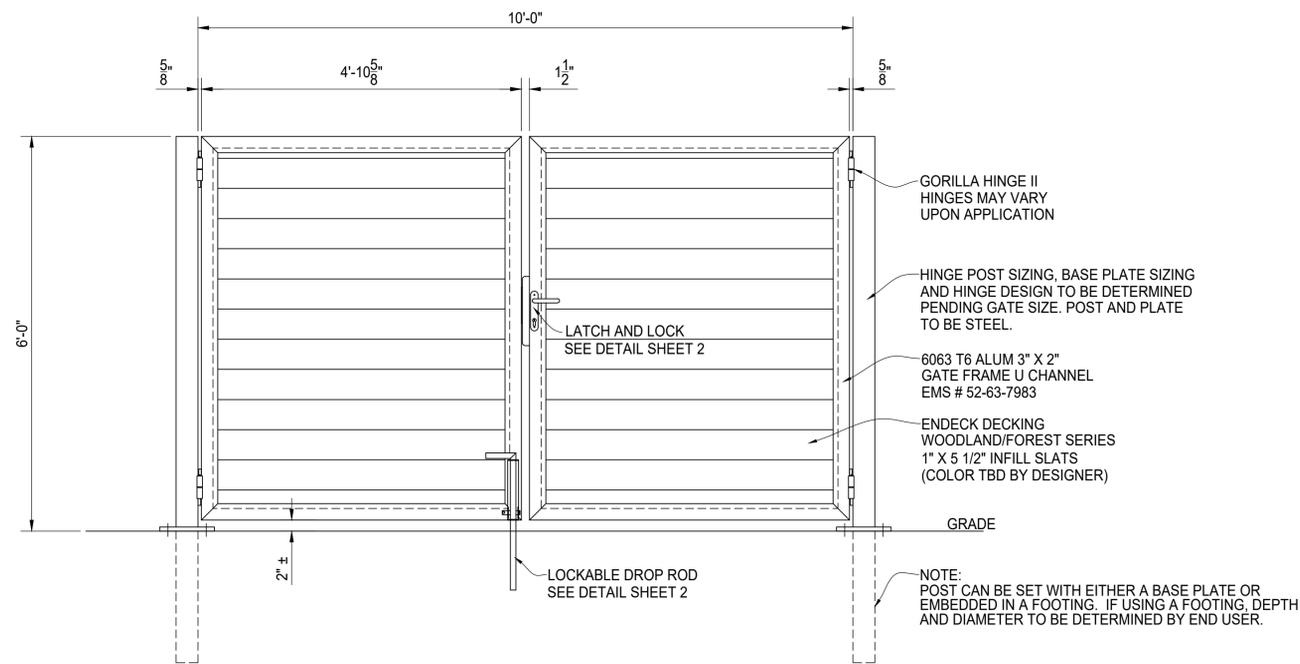

ELEVATION VIEW

DOUBLE DRIVE GATE ASSEMBLY
SEE DETAIL SHEET 2 FOR HINGE, LATCH AND DROP ROD

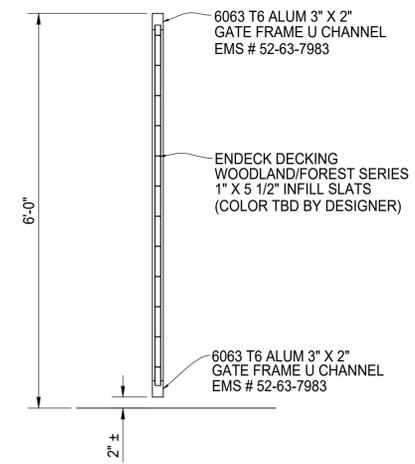

SIDE VIEW

GATE SECTION



**SAMPSON 6' TALL
COMPOSITE HORIZONTAL INFILL
10' WIDE DOUBLE GATE
GATE ELEVATION**

AMERICAN FENCE	CLIENT
PROJECT #	PROJECT #
REFERENCE	
JOB #	
SCALE TO 1/4"=1'-0"	SCALE: N.T.S.
CHKD BY:	DRAWN BY: PB
	DATE: 03/19/2020
	REV: .
	SHEET # 01