



PLAN VIEW

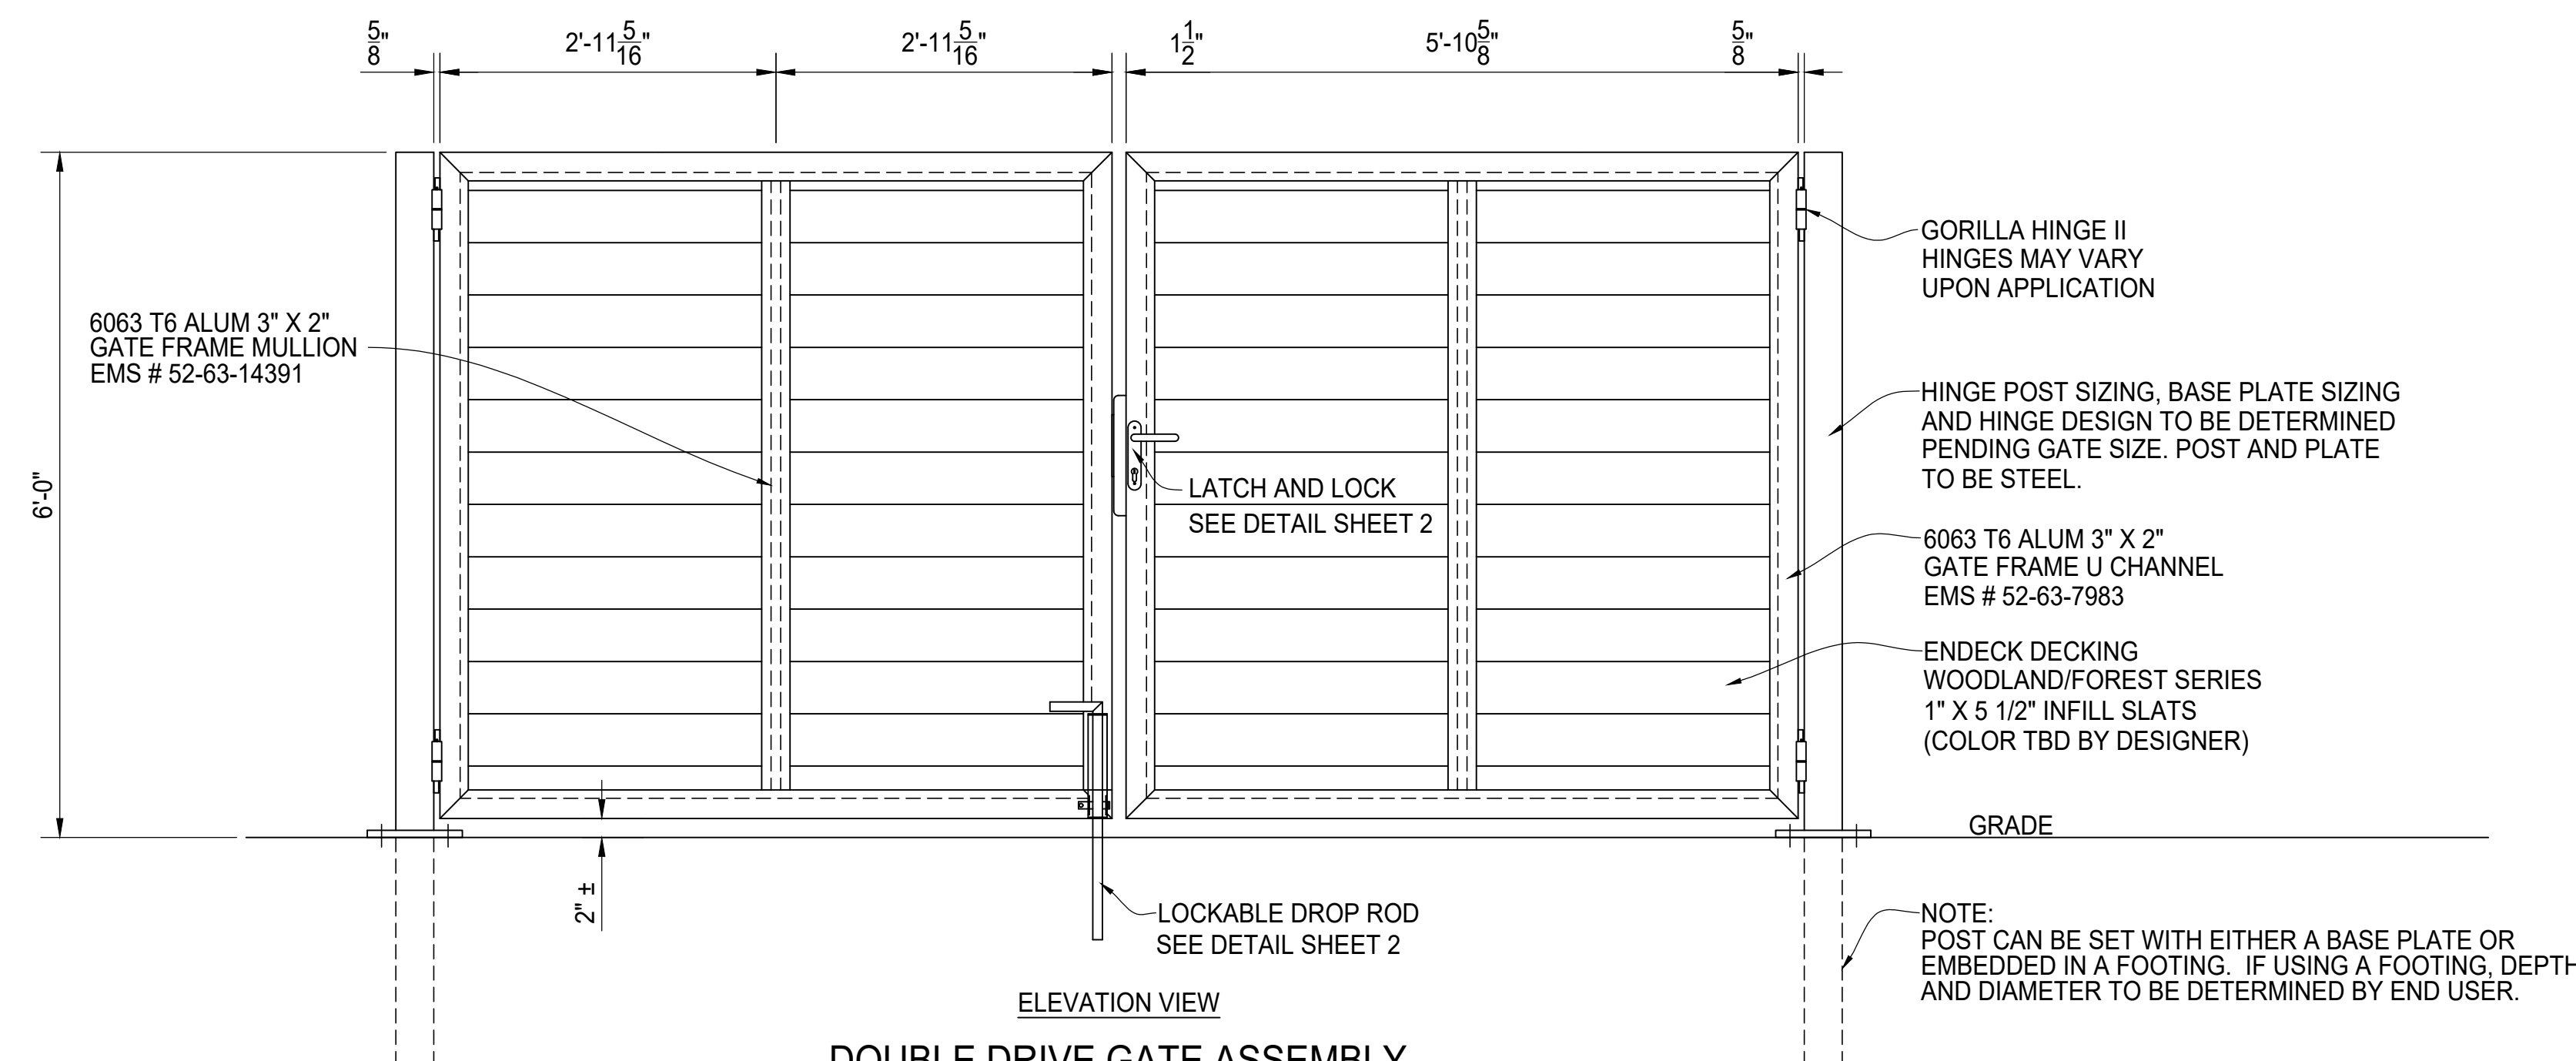

ELEVATION VIEW

DOUBLE DRIVE GATE ASSEMBLY  
SEE DETAIL SHEET 2 FOR HINGE, LATCH AND DROP ROD

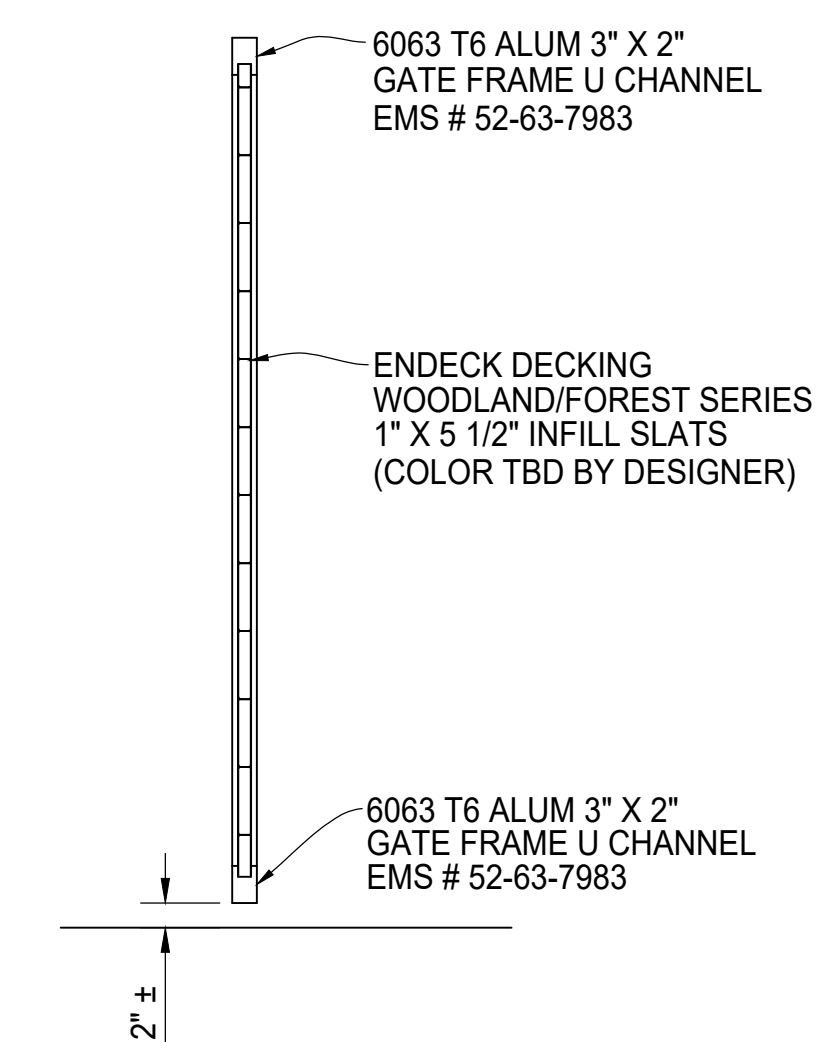

SIDE VIEW

GATE SECTION



SAMPSON 6' TALL  
COMPOSITE HORIZONTAL INFILL  
12' WIDE DOUBLE GATE  
GATE ELEVATION