



PLAN VIEW

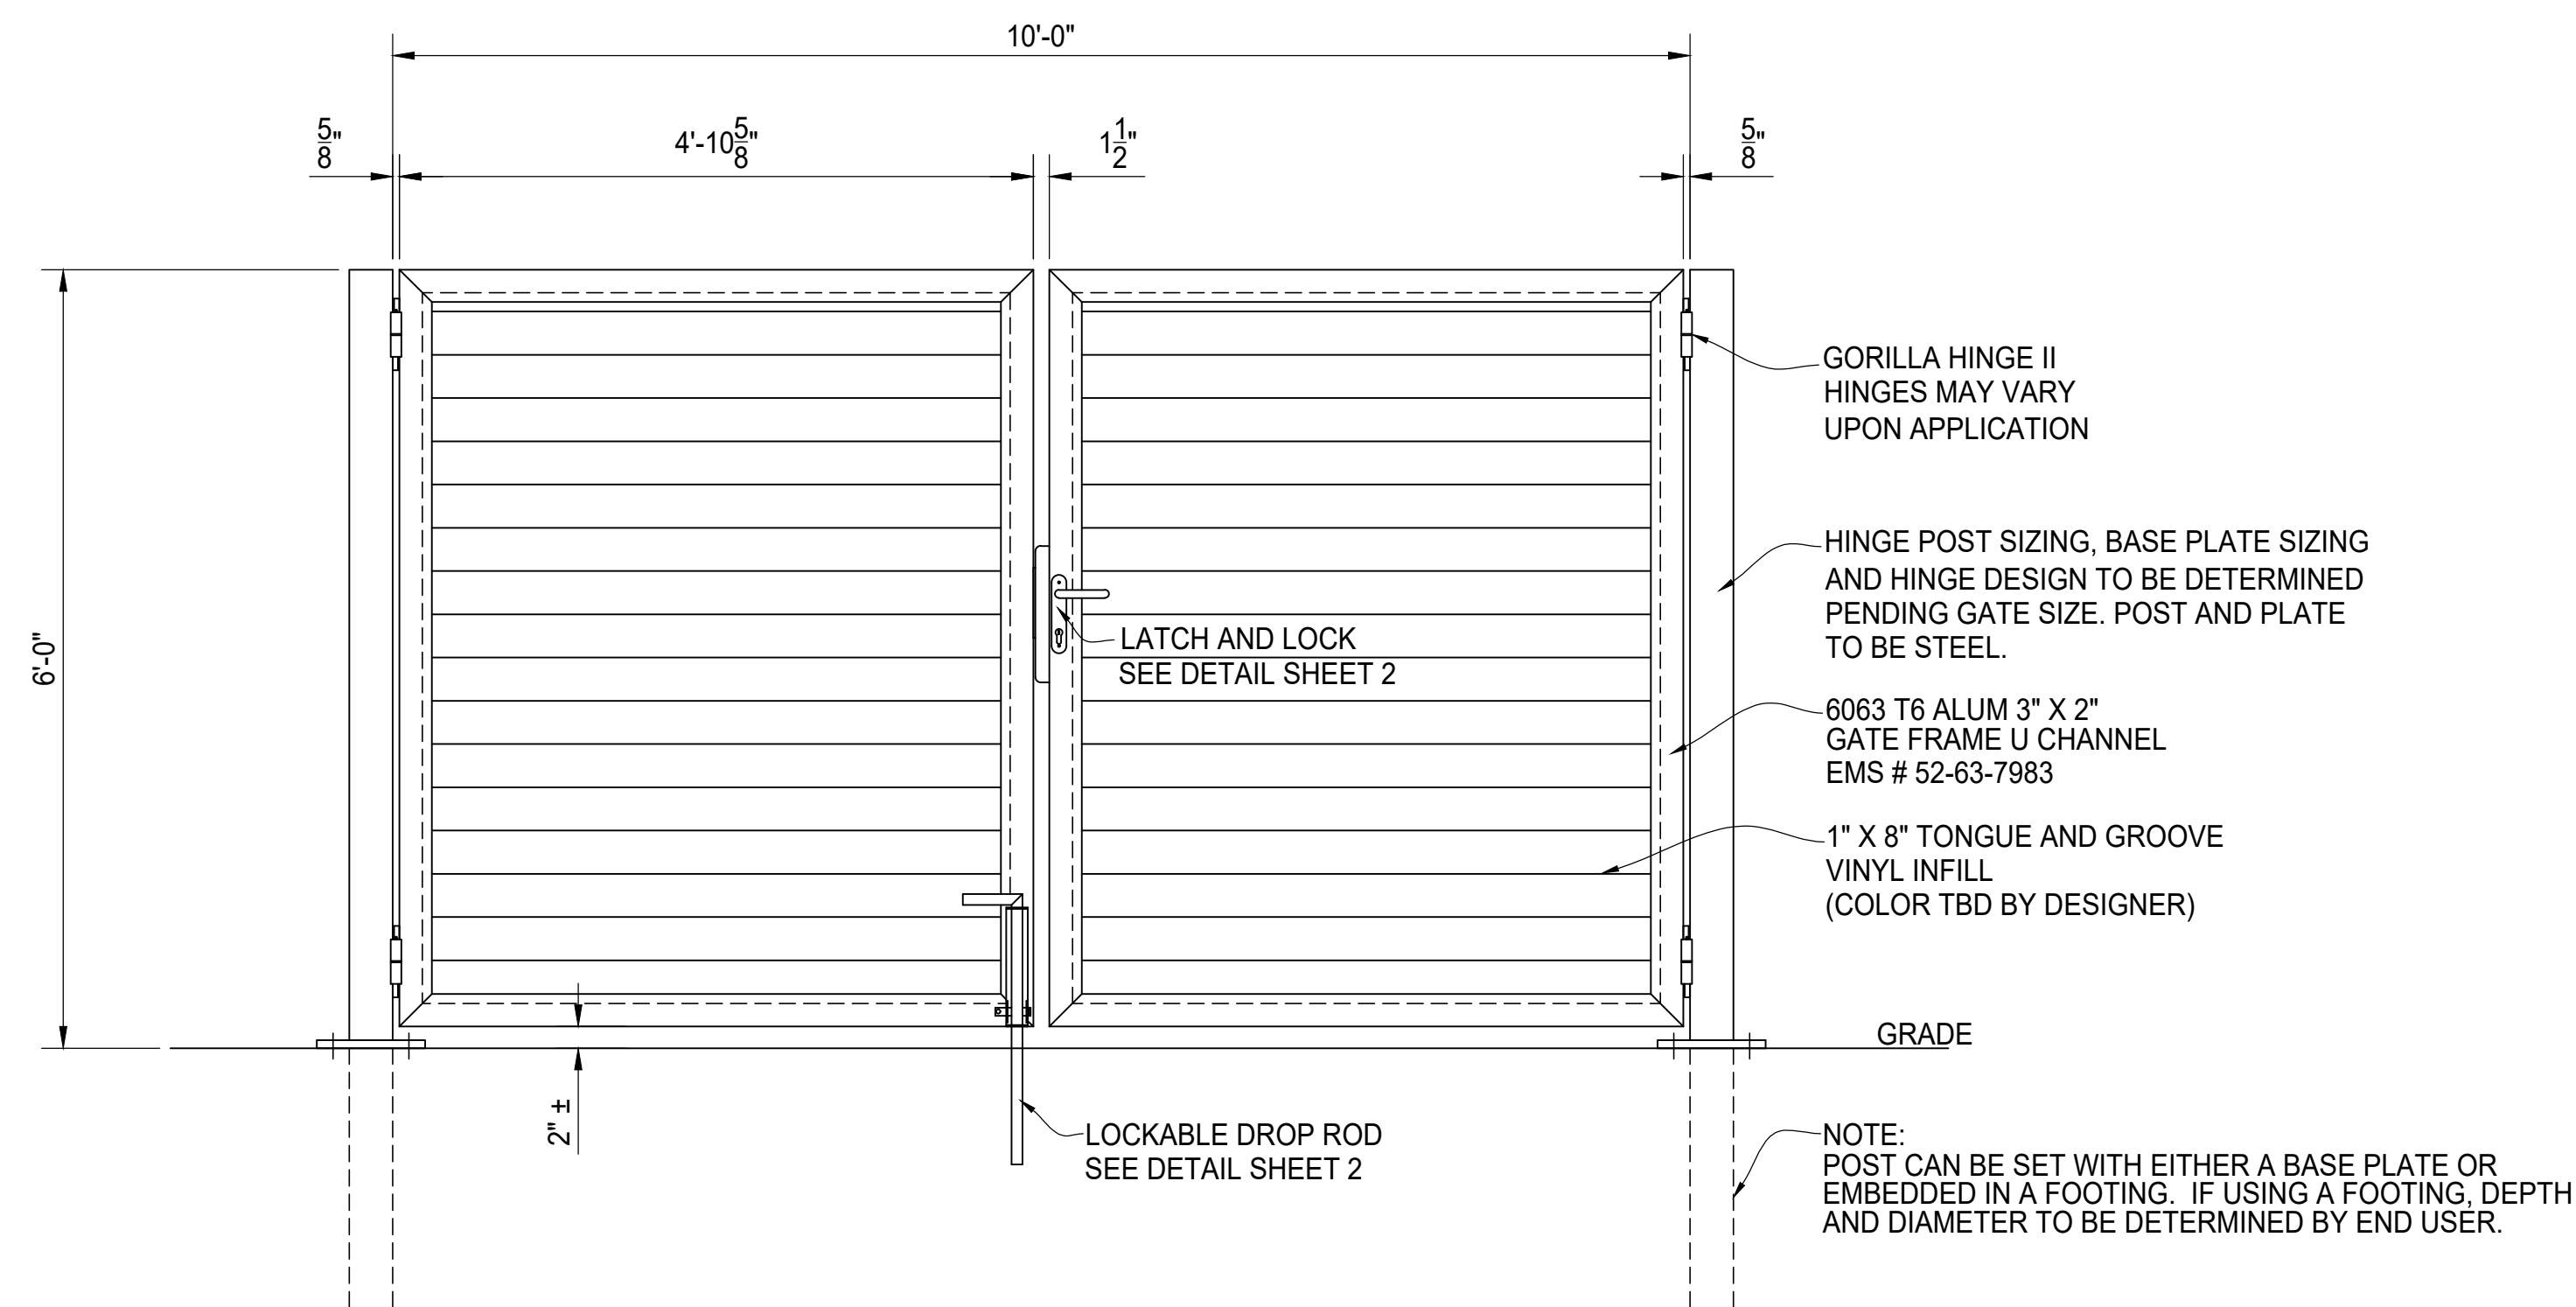

ELEVATION VIEW

DOUBLE DRIVE GATE ASSEMBLY
SEE DETAIL SHEET 2 FOR HINGE, LATCH AND DROP ROD

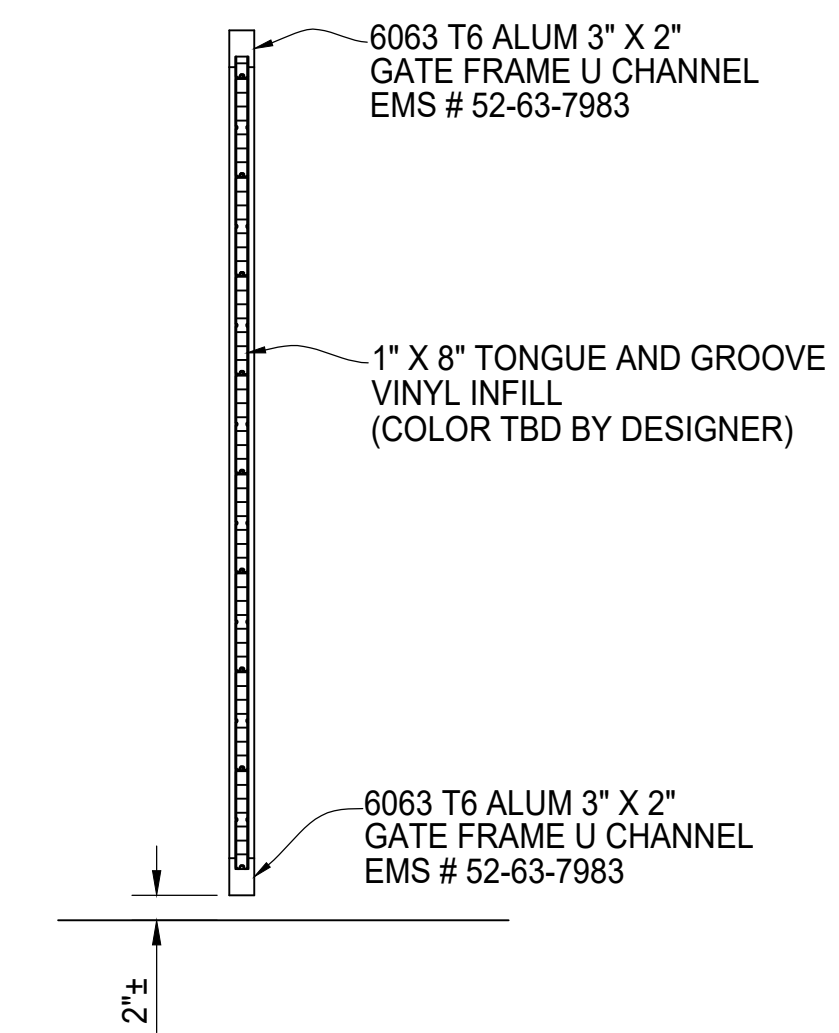

SIDE VIEW
GATE SECTION



**SAMPSON 6' TALL
VINYL PANEL INFILL
10' WIDE DOUBLE GATE
GATE ELEVATION**