
SQ TUBE 4" X 4" X 1/8"— CAPPED

> 7/8" X 6" VINYL − INFILL SLAT (COLOR T.B.D.)

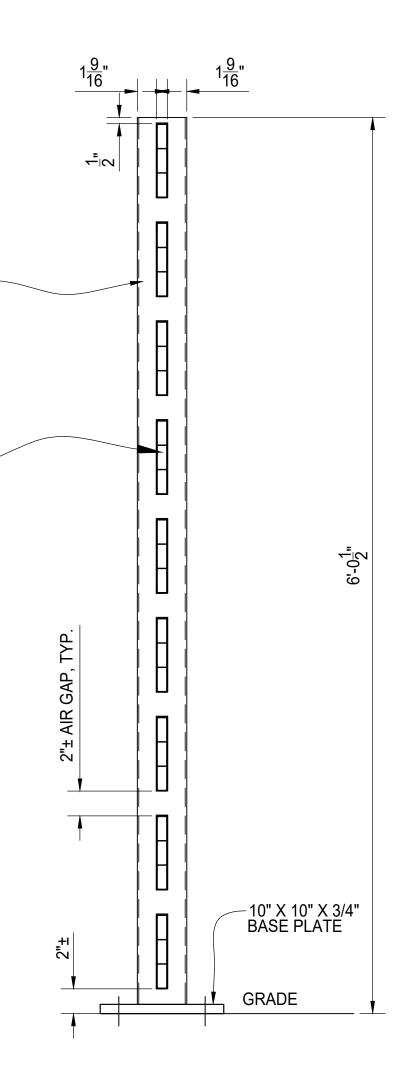

BILL OF MATERIALS										
QTY	MK	DESC	RIPTION		LEN	NGTH	NOTE	S	FINISH	
							=			
							•			
									1	
			START	STOP		ESTIMAT	ED	ACTUAL	INITIALS	
CU	Т									
ROLL										
WELD										
GRIND										
OTHER										
ОТ	HER									
TO										
REV	DESCRI	FIION							DATE	
								~ *		
								-		
PalmSHELD										
MERCURY SEMI-PRIVATE										
VINYL INFILL - ALUMINUM POST									Т	
TYPICAL PANEL SECTION										
	FINISH TO BE DETERMINED									
AMEF PRO	AMERICAN FENCE PROJECT #: PROJECT									
	REFERENCE JOB #:SCALE:N.T.S.DRAWN BY:PBDATE:03/30/2021REVSHEET #01									