




PLAN VIEW

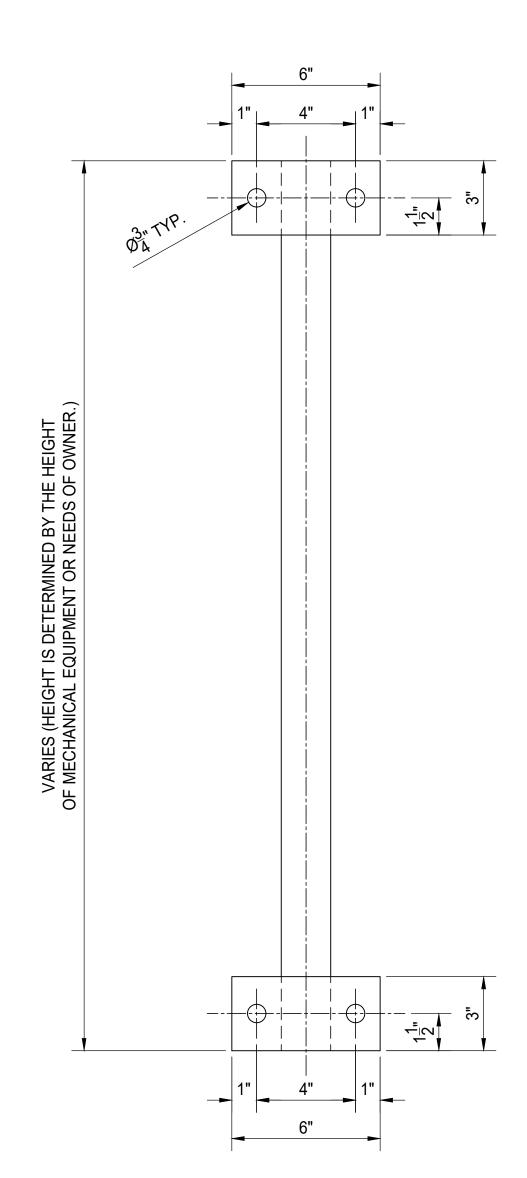

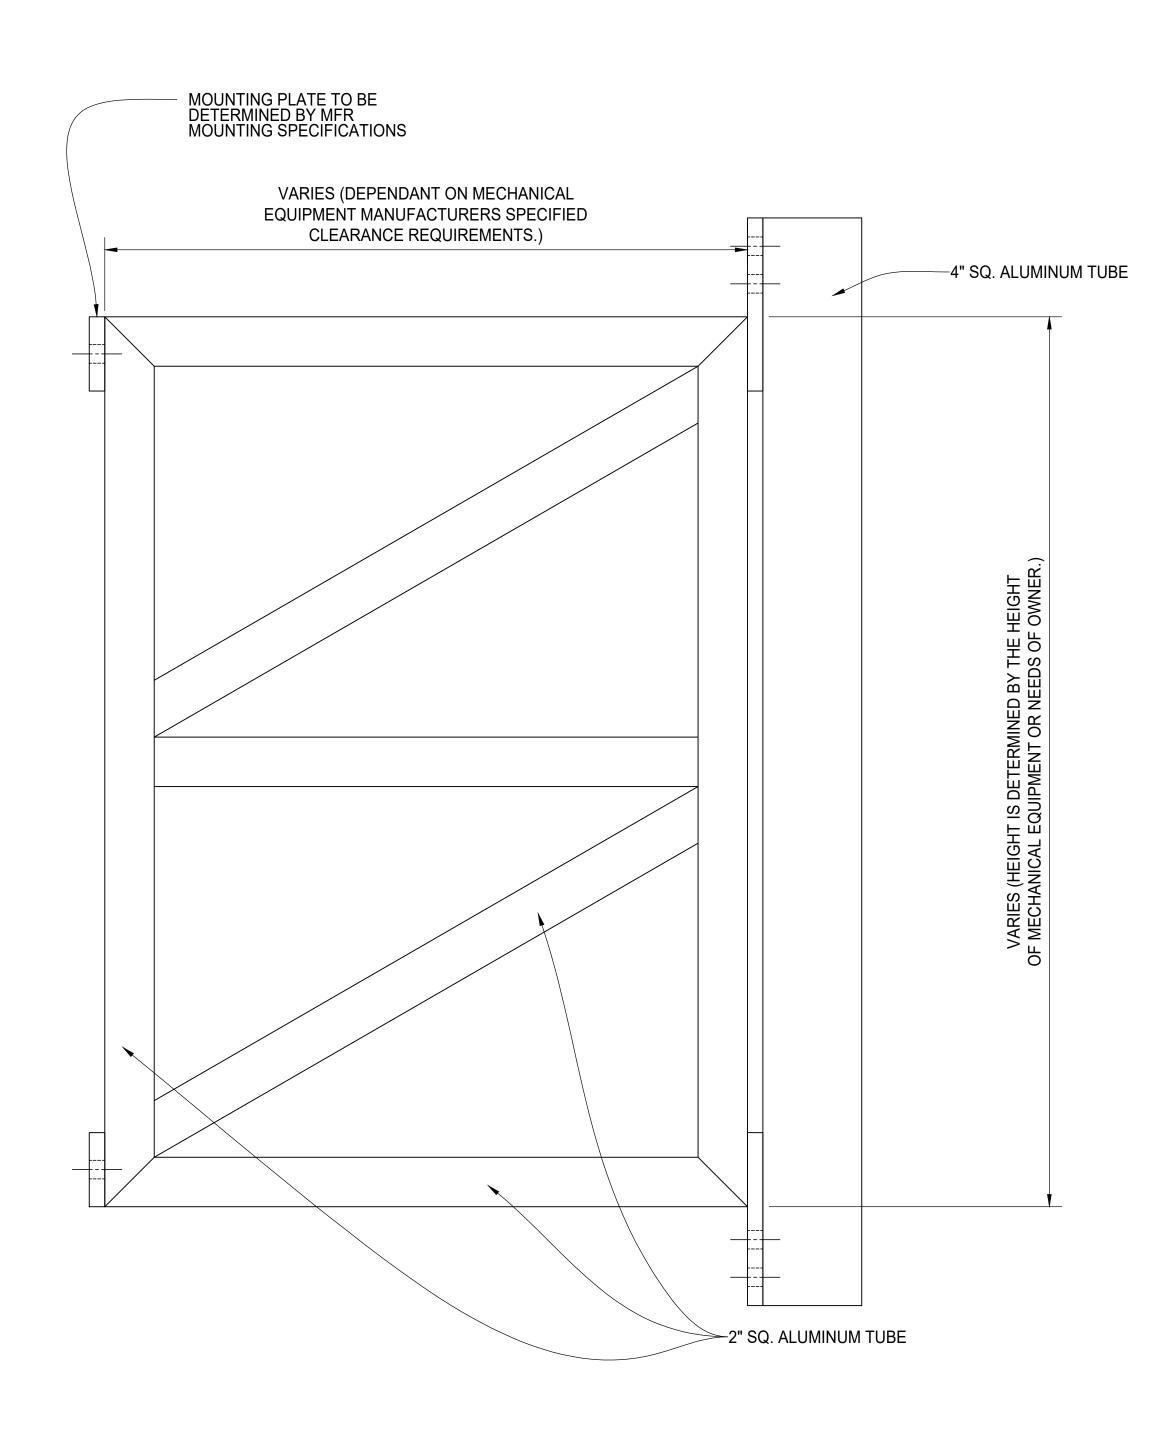

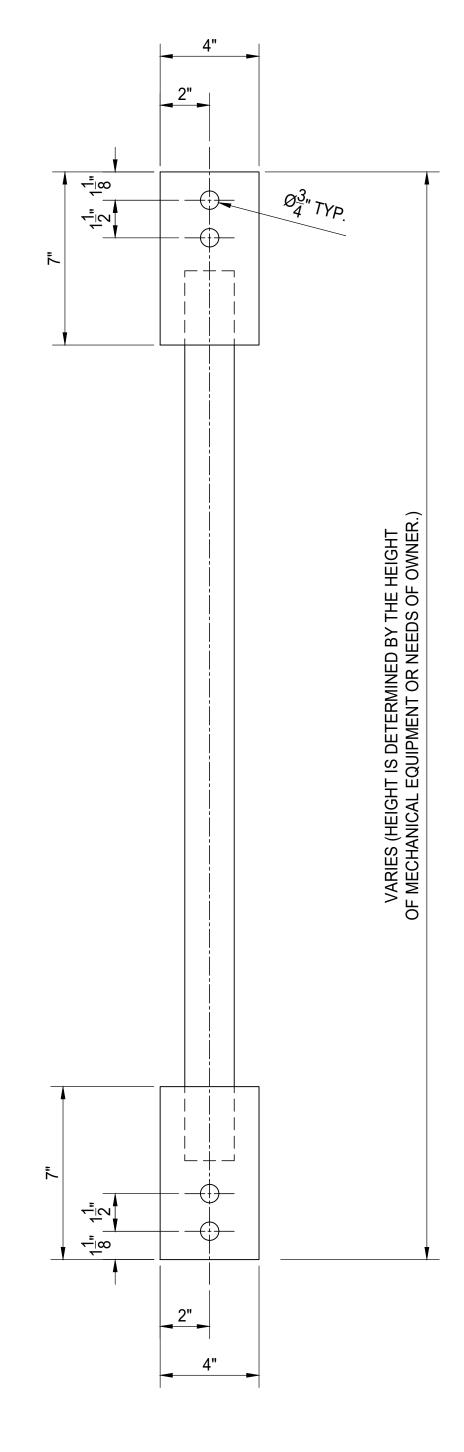

CANTILEVER TRUSS DETAIL

POST MOUNT SIDE VIEW

		BILL OF	MATERIALS	;	
TY MK [DESCRIPTION	L	ENGTH	NOTES	FINISH
	_				
				•	
	START	STOP	ESTIMAT	ED ACTU	IAL INITIALS
CUT					
ROLL			<u>.</u>		
WELD					
GRIND					
OTTITE			•		
OTLIED					
OTHER			•		
OTHER			<u>.</u>		
TOTAL REV DESCRIP	PTION				DATE
				A	
				-	
				1	
	аІп	า⊆			
				1 1	
R	ROOFTOP	EQUIP	MENT	SCRE	ENING
	CANTIL				
		TRUSS			
		-			
AMEDICAN FENC					
AMERICAN FENC PROJECT #:	PS21-TRUSS		CLIENT PROJECT #:	<u> </u>	
AMERICAN FENC PROJECT #: REFERENCE JOB #: CHKD 3Y: •		ALE: N.T.S.	CLIENT PROJECT #:	DATE: 09/14/20	021 REV . SHEET# 01

EQUIPMENT MOUNT SIDE VIEW