


PLAN VIEW

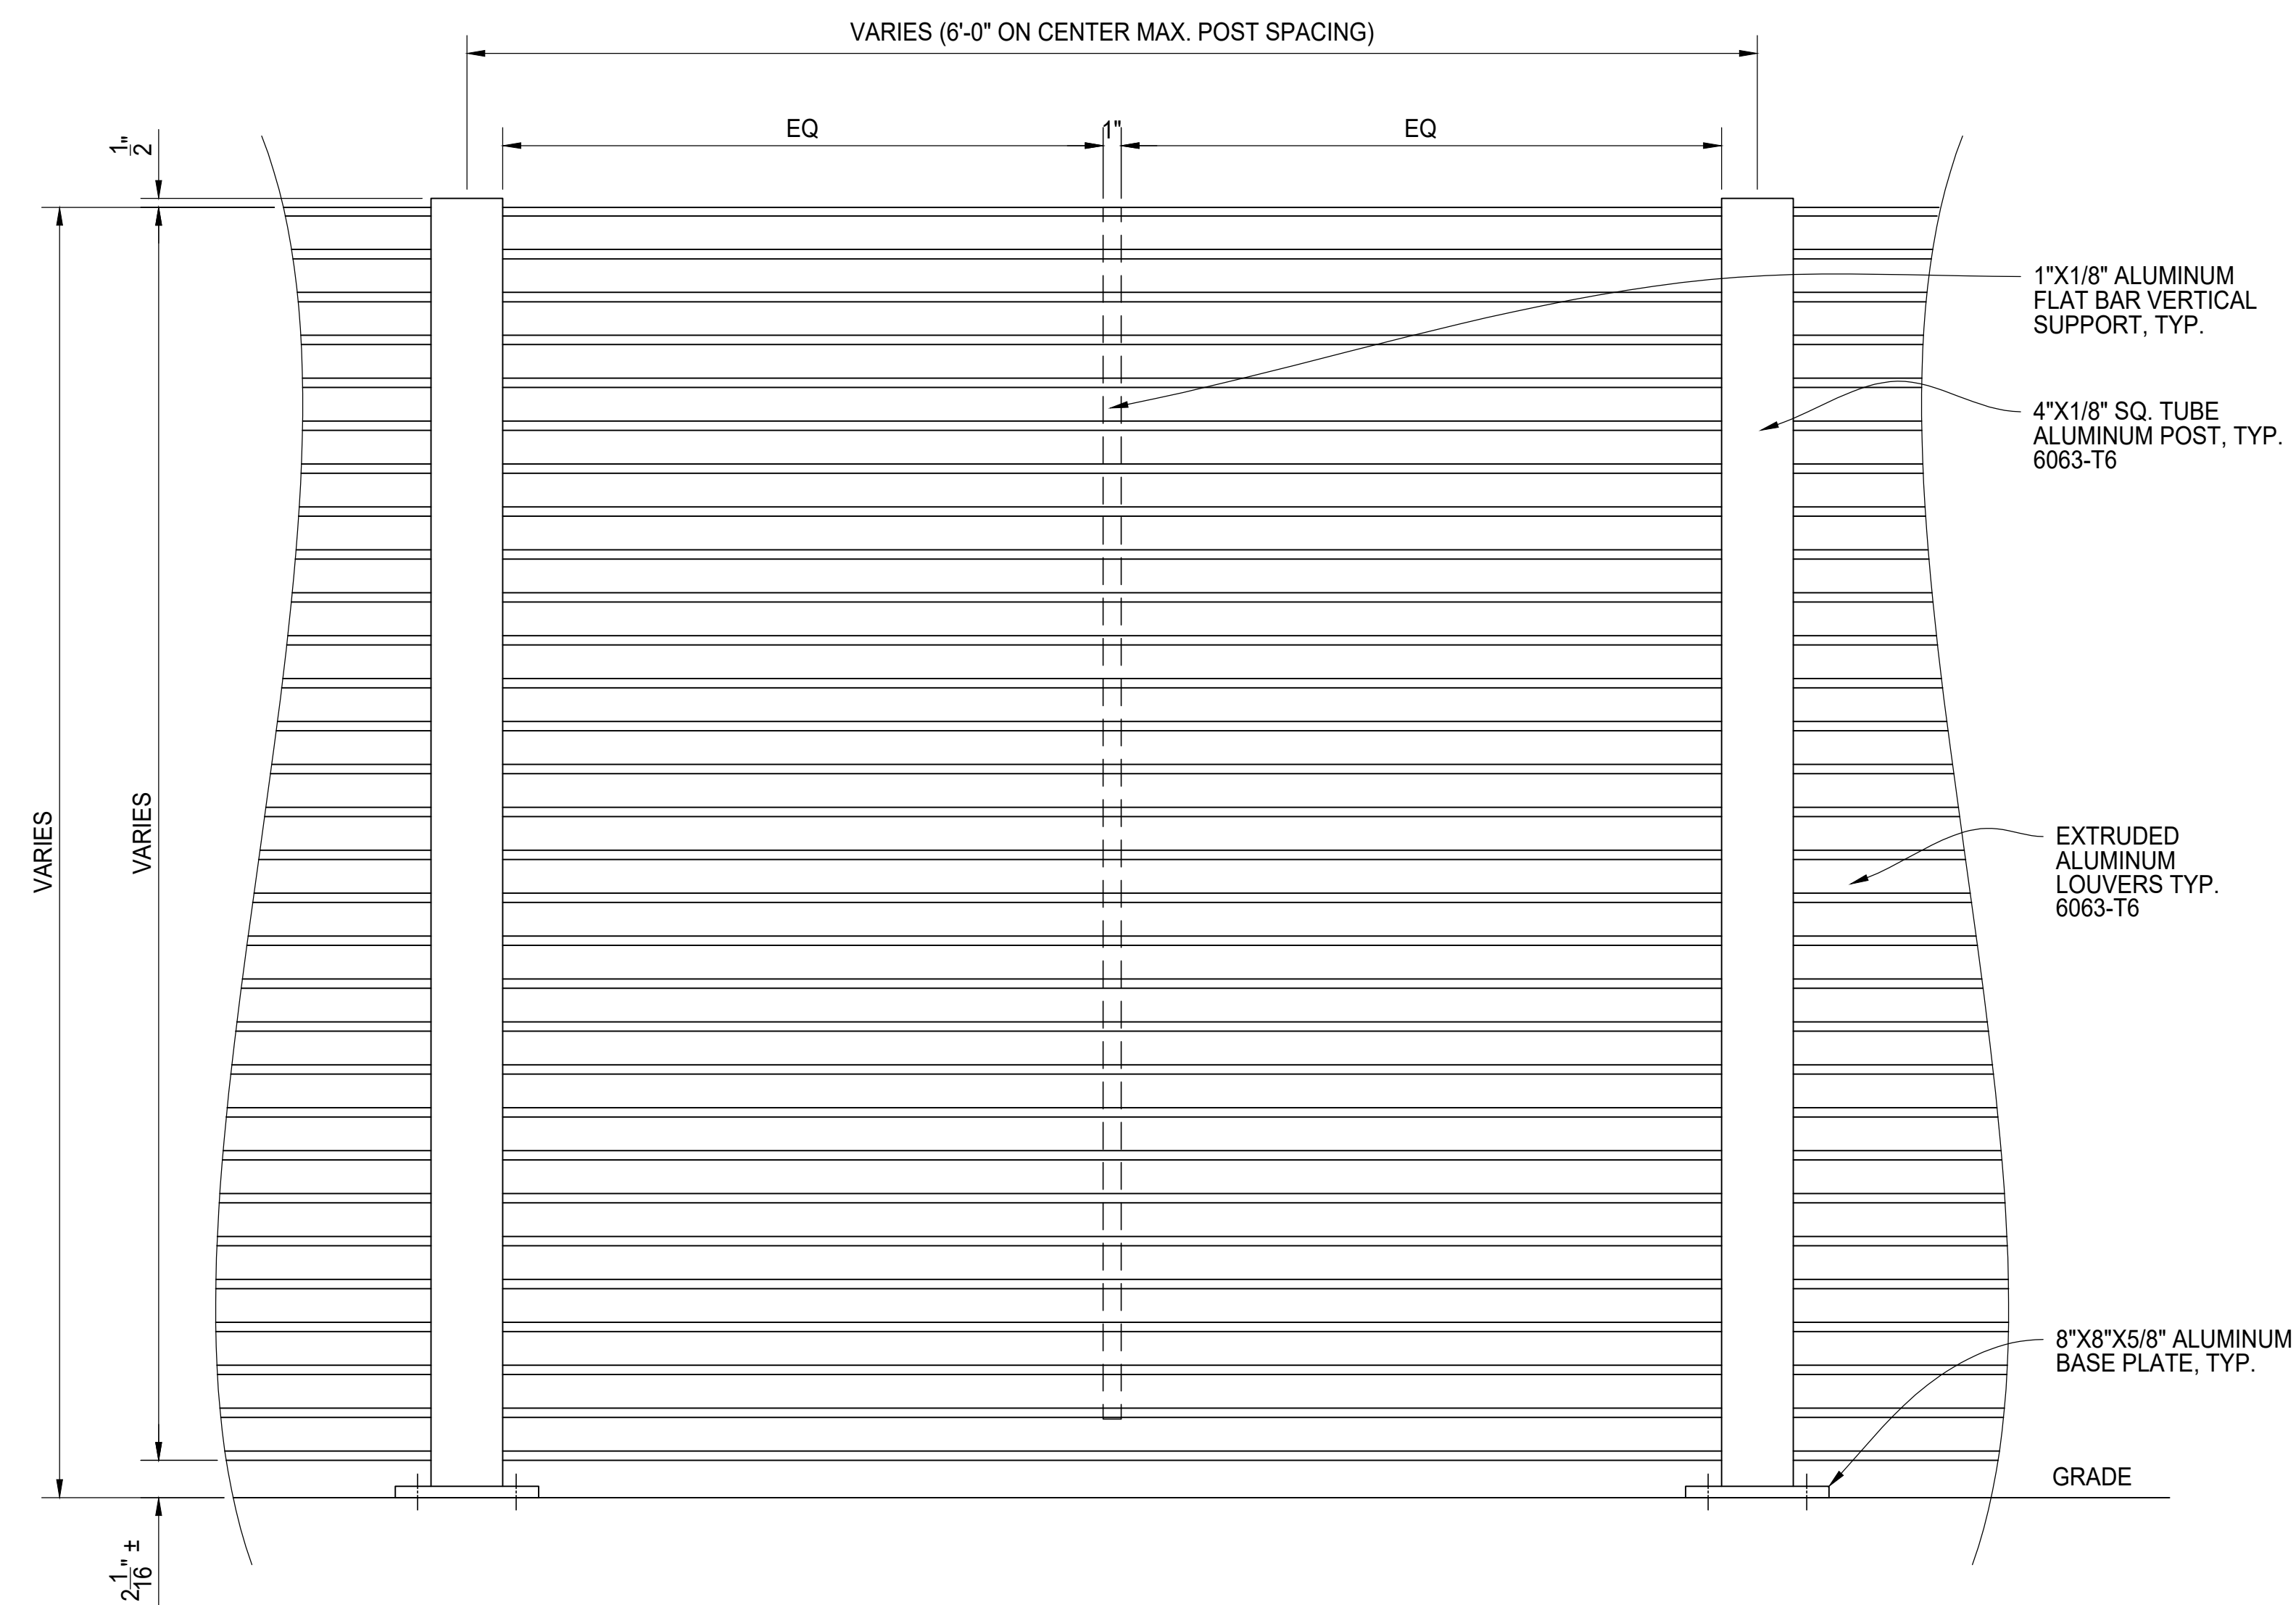

TYPICAL PANEL ELEVATION

BILL OF MATERIALS

QTY	MK	DESCRIPTION	LENGTH	NOTES	FINISH

	START	STOP	ESTIMATED	ACTUAL	INITIALS
CUT					
ROLL					
WELD					
GRIND					
OTHER					
OTHER					
TOTAL					
REV/DESCRIPTION					DATE
B					03/30/2021



ARIA LOUVERS  
ALUM. LOUVERED POST CUTOUT PANEL  
TYPICAL PANEL ELEVATION  
FINISH TO BE DETERMINED