


PLAN VIEW

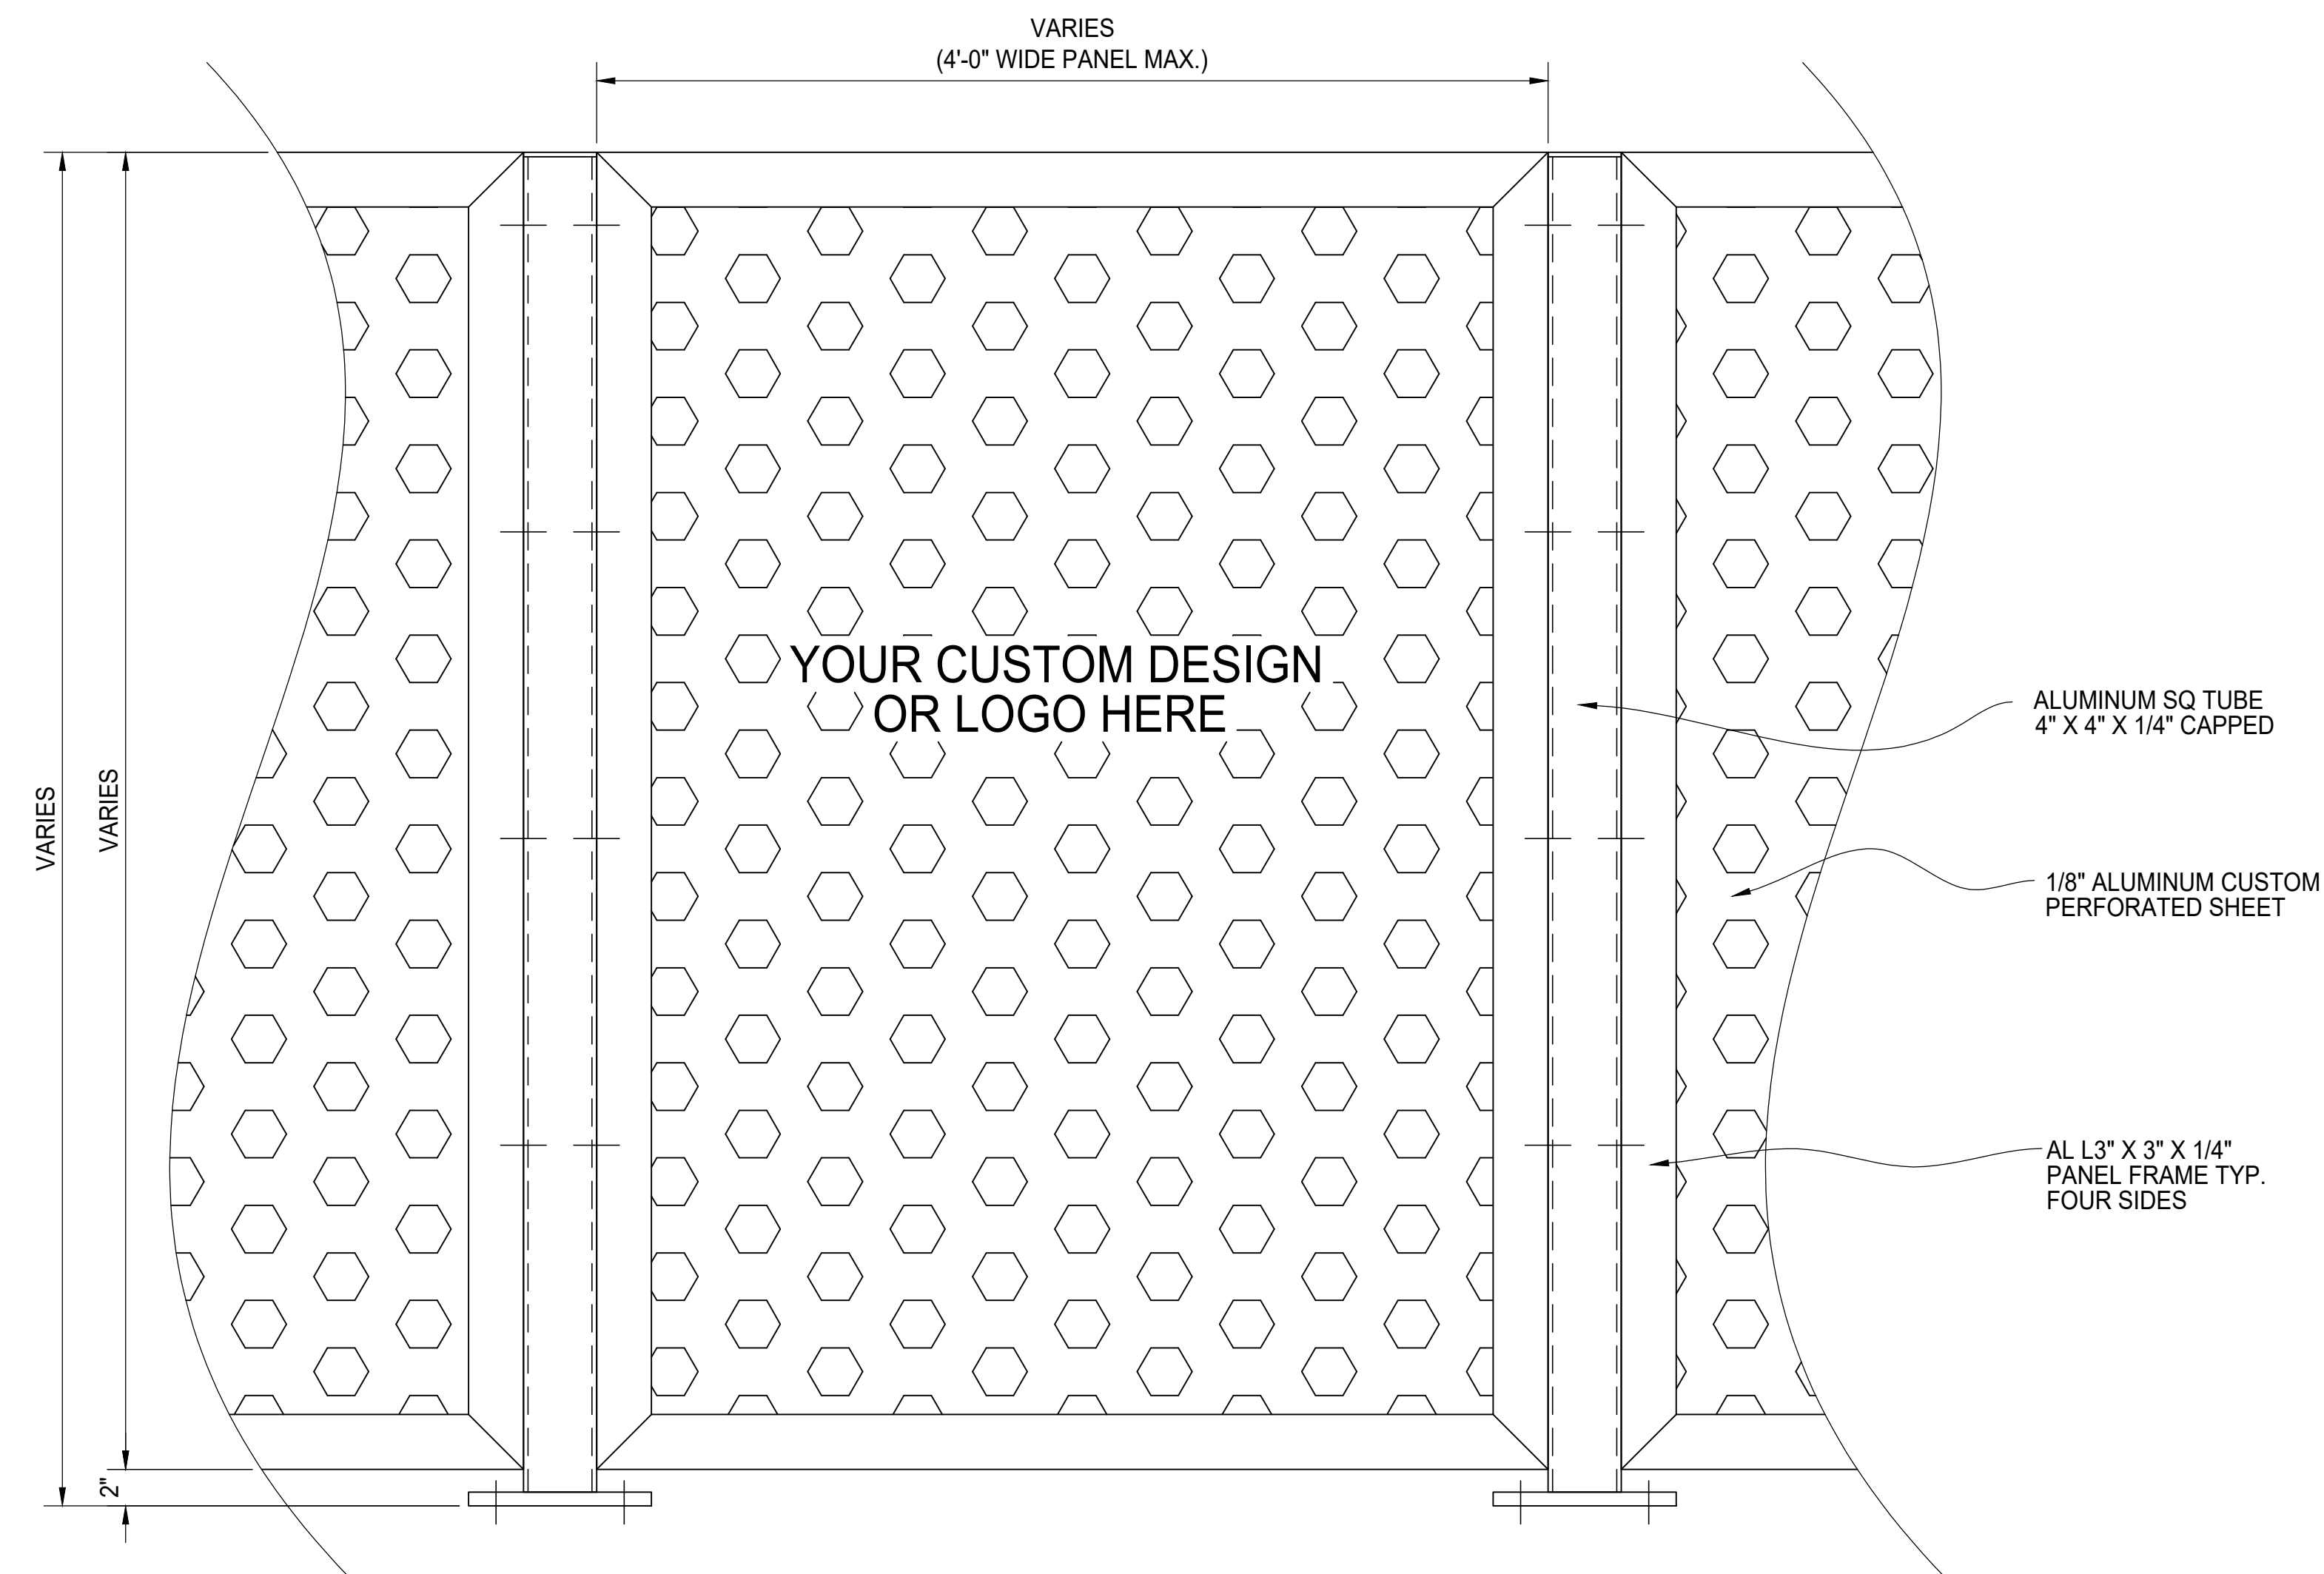

PANEL ELEVATION

BILL OF MATERIALS

QTY	MK	DESCRIPTION	LENGTH	NOTES	FINISH

	START	STOP	ESTIMATED	ACTUAL	INITIALS
CUT					
ROLL					
WELD					
GRIND					
OTHER					
OTHER					

REV	DESCRIPTION	DATE



**PERFORATED PANEL
WITH BACKLIGHTING
PANEL ELEVATION
FINISH TO BE DETERMINED**