


PLAN VIEW

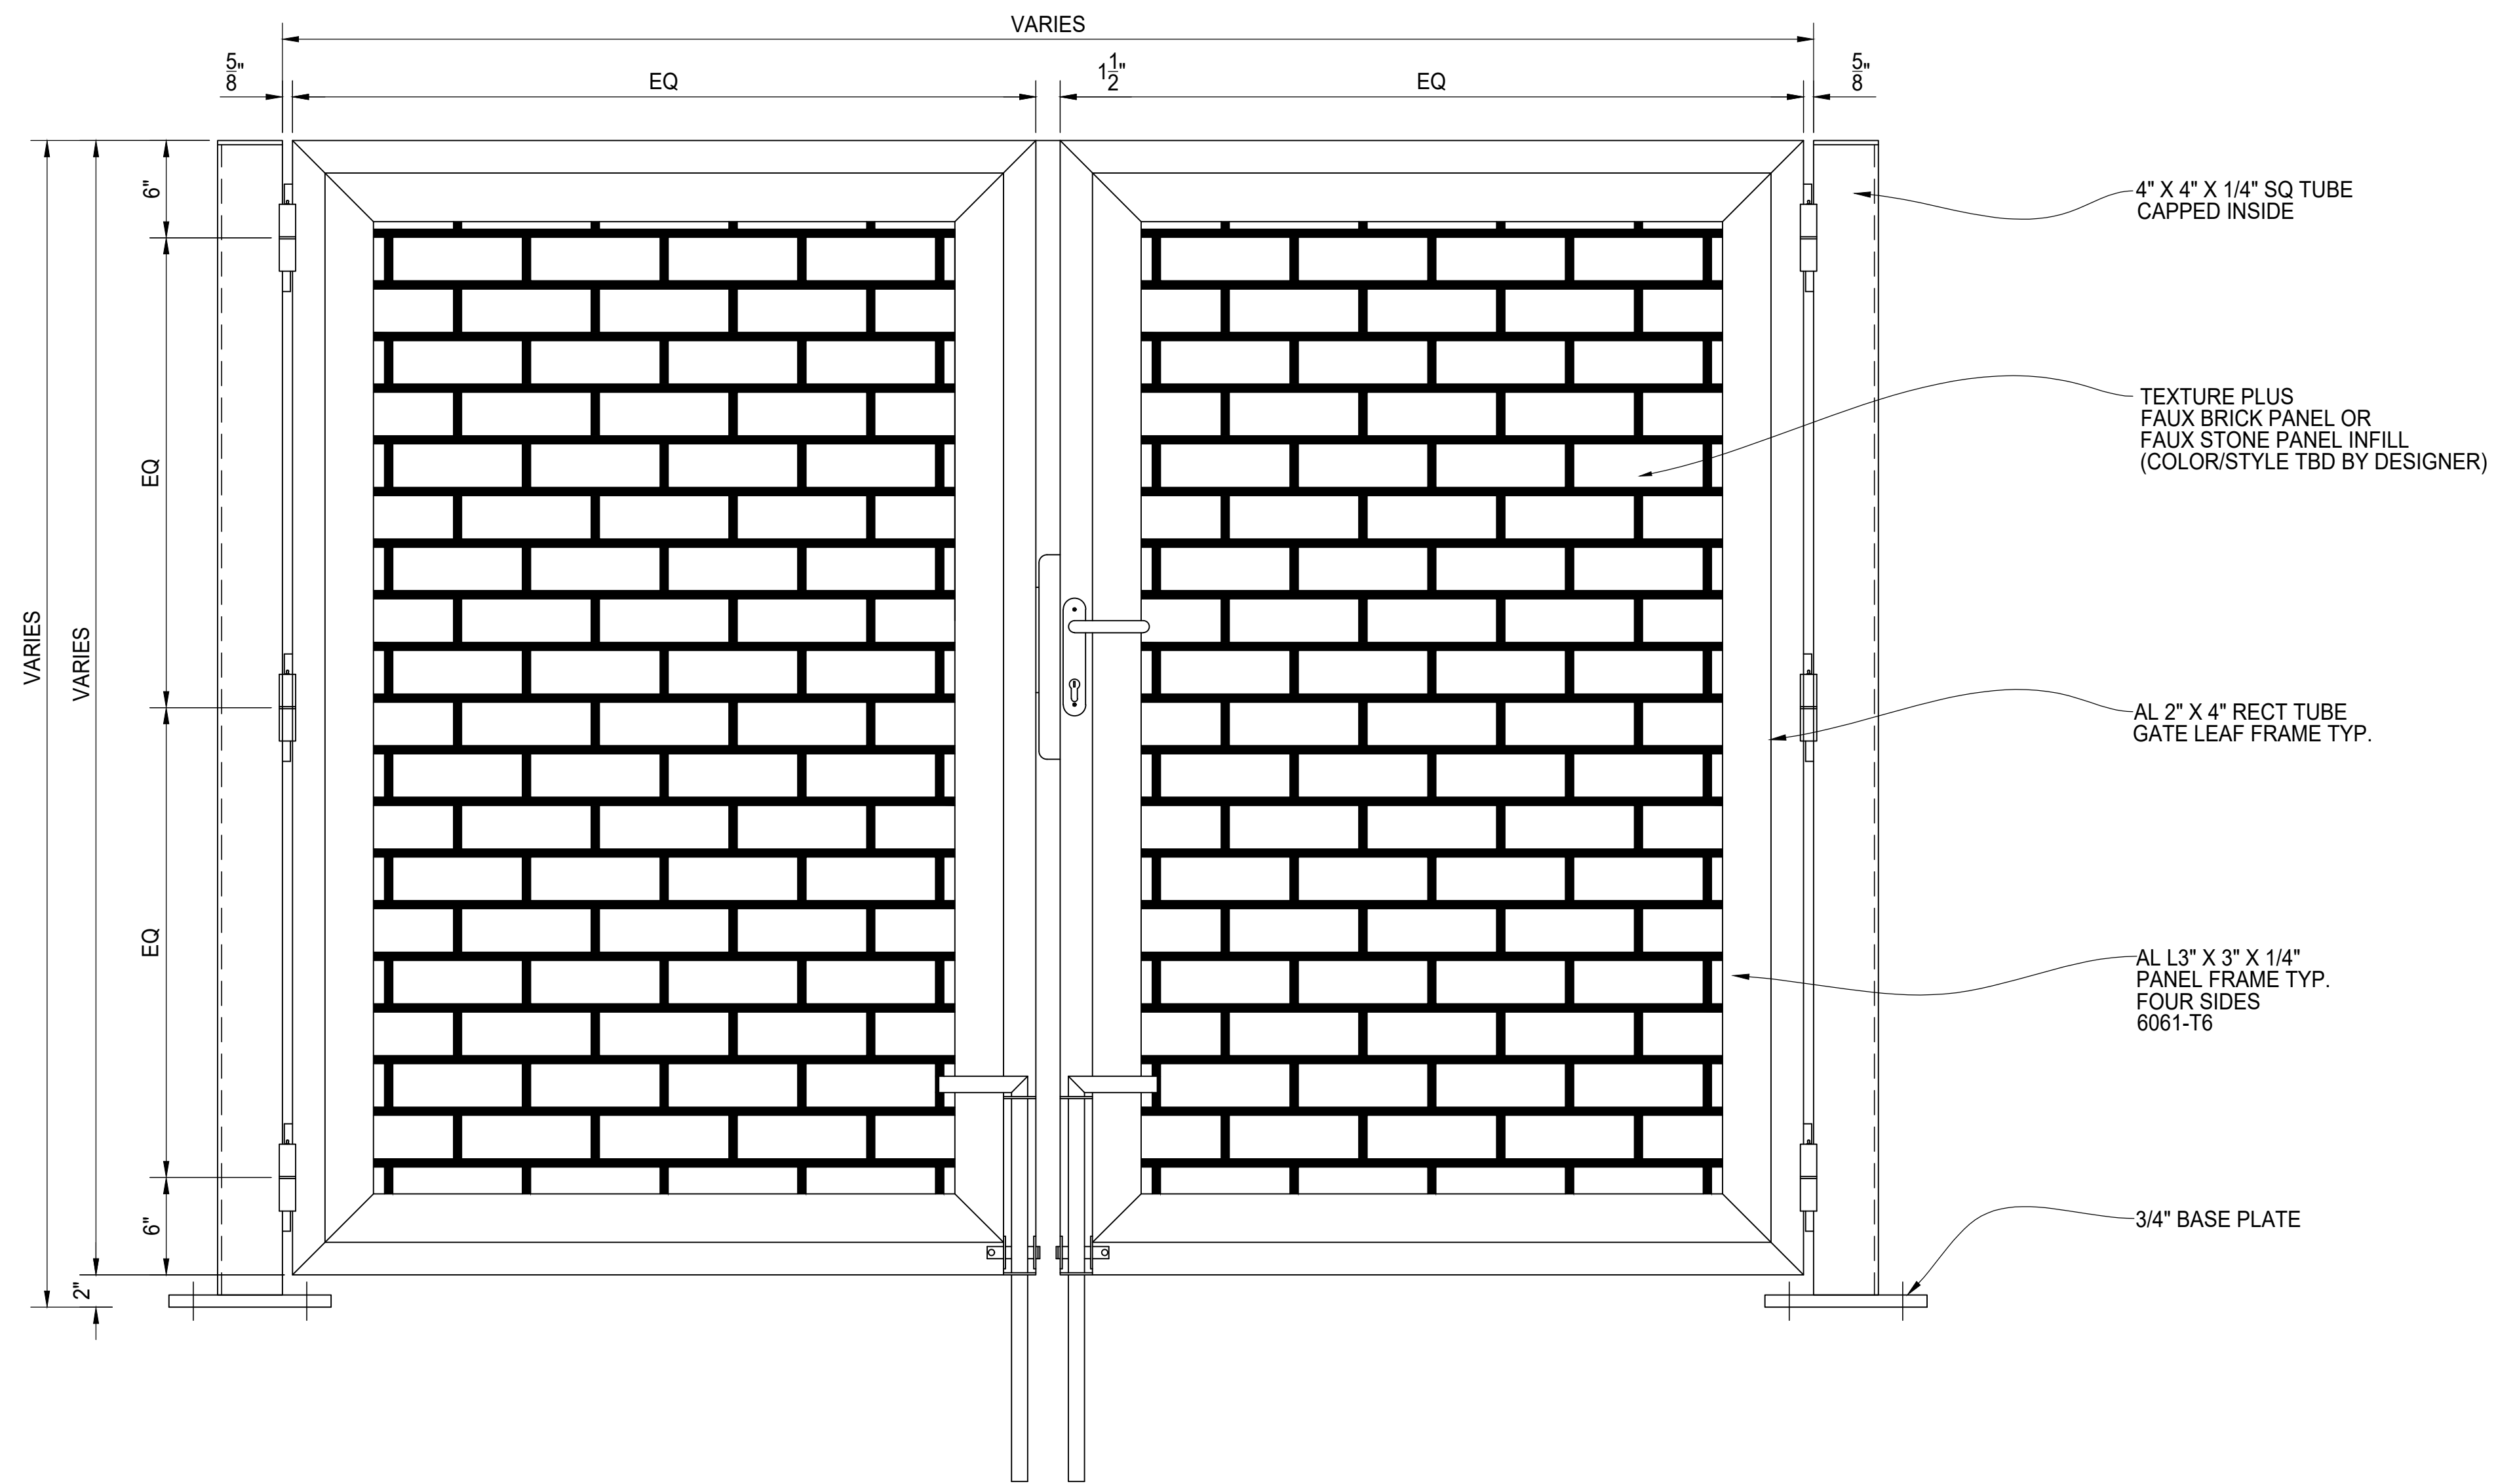

ELEVATION VIEW

**DOUBLE DRIVE GATE ASSEMBLY**

REV	DESCRIPTION	DATE



**FAUX BRICK PANEL  
DOUBLE DRIVE GATE ELEVATION**

AMERICAN FENCE PROJECT #	CLIENT PROJECT #
REFERENCE JOB #	
CHKD BY: AF	SCALE: N.T.S.   DRAWN BY: PB   DATE: 07/13/2022   REV:   SHEET # 01