




PLAN VIEW

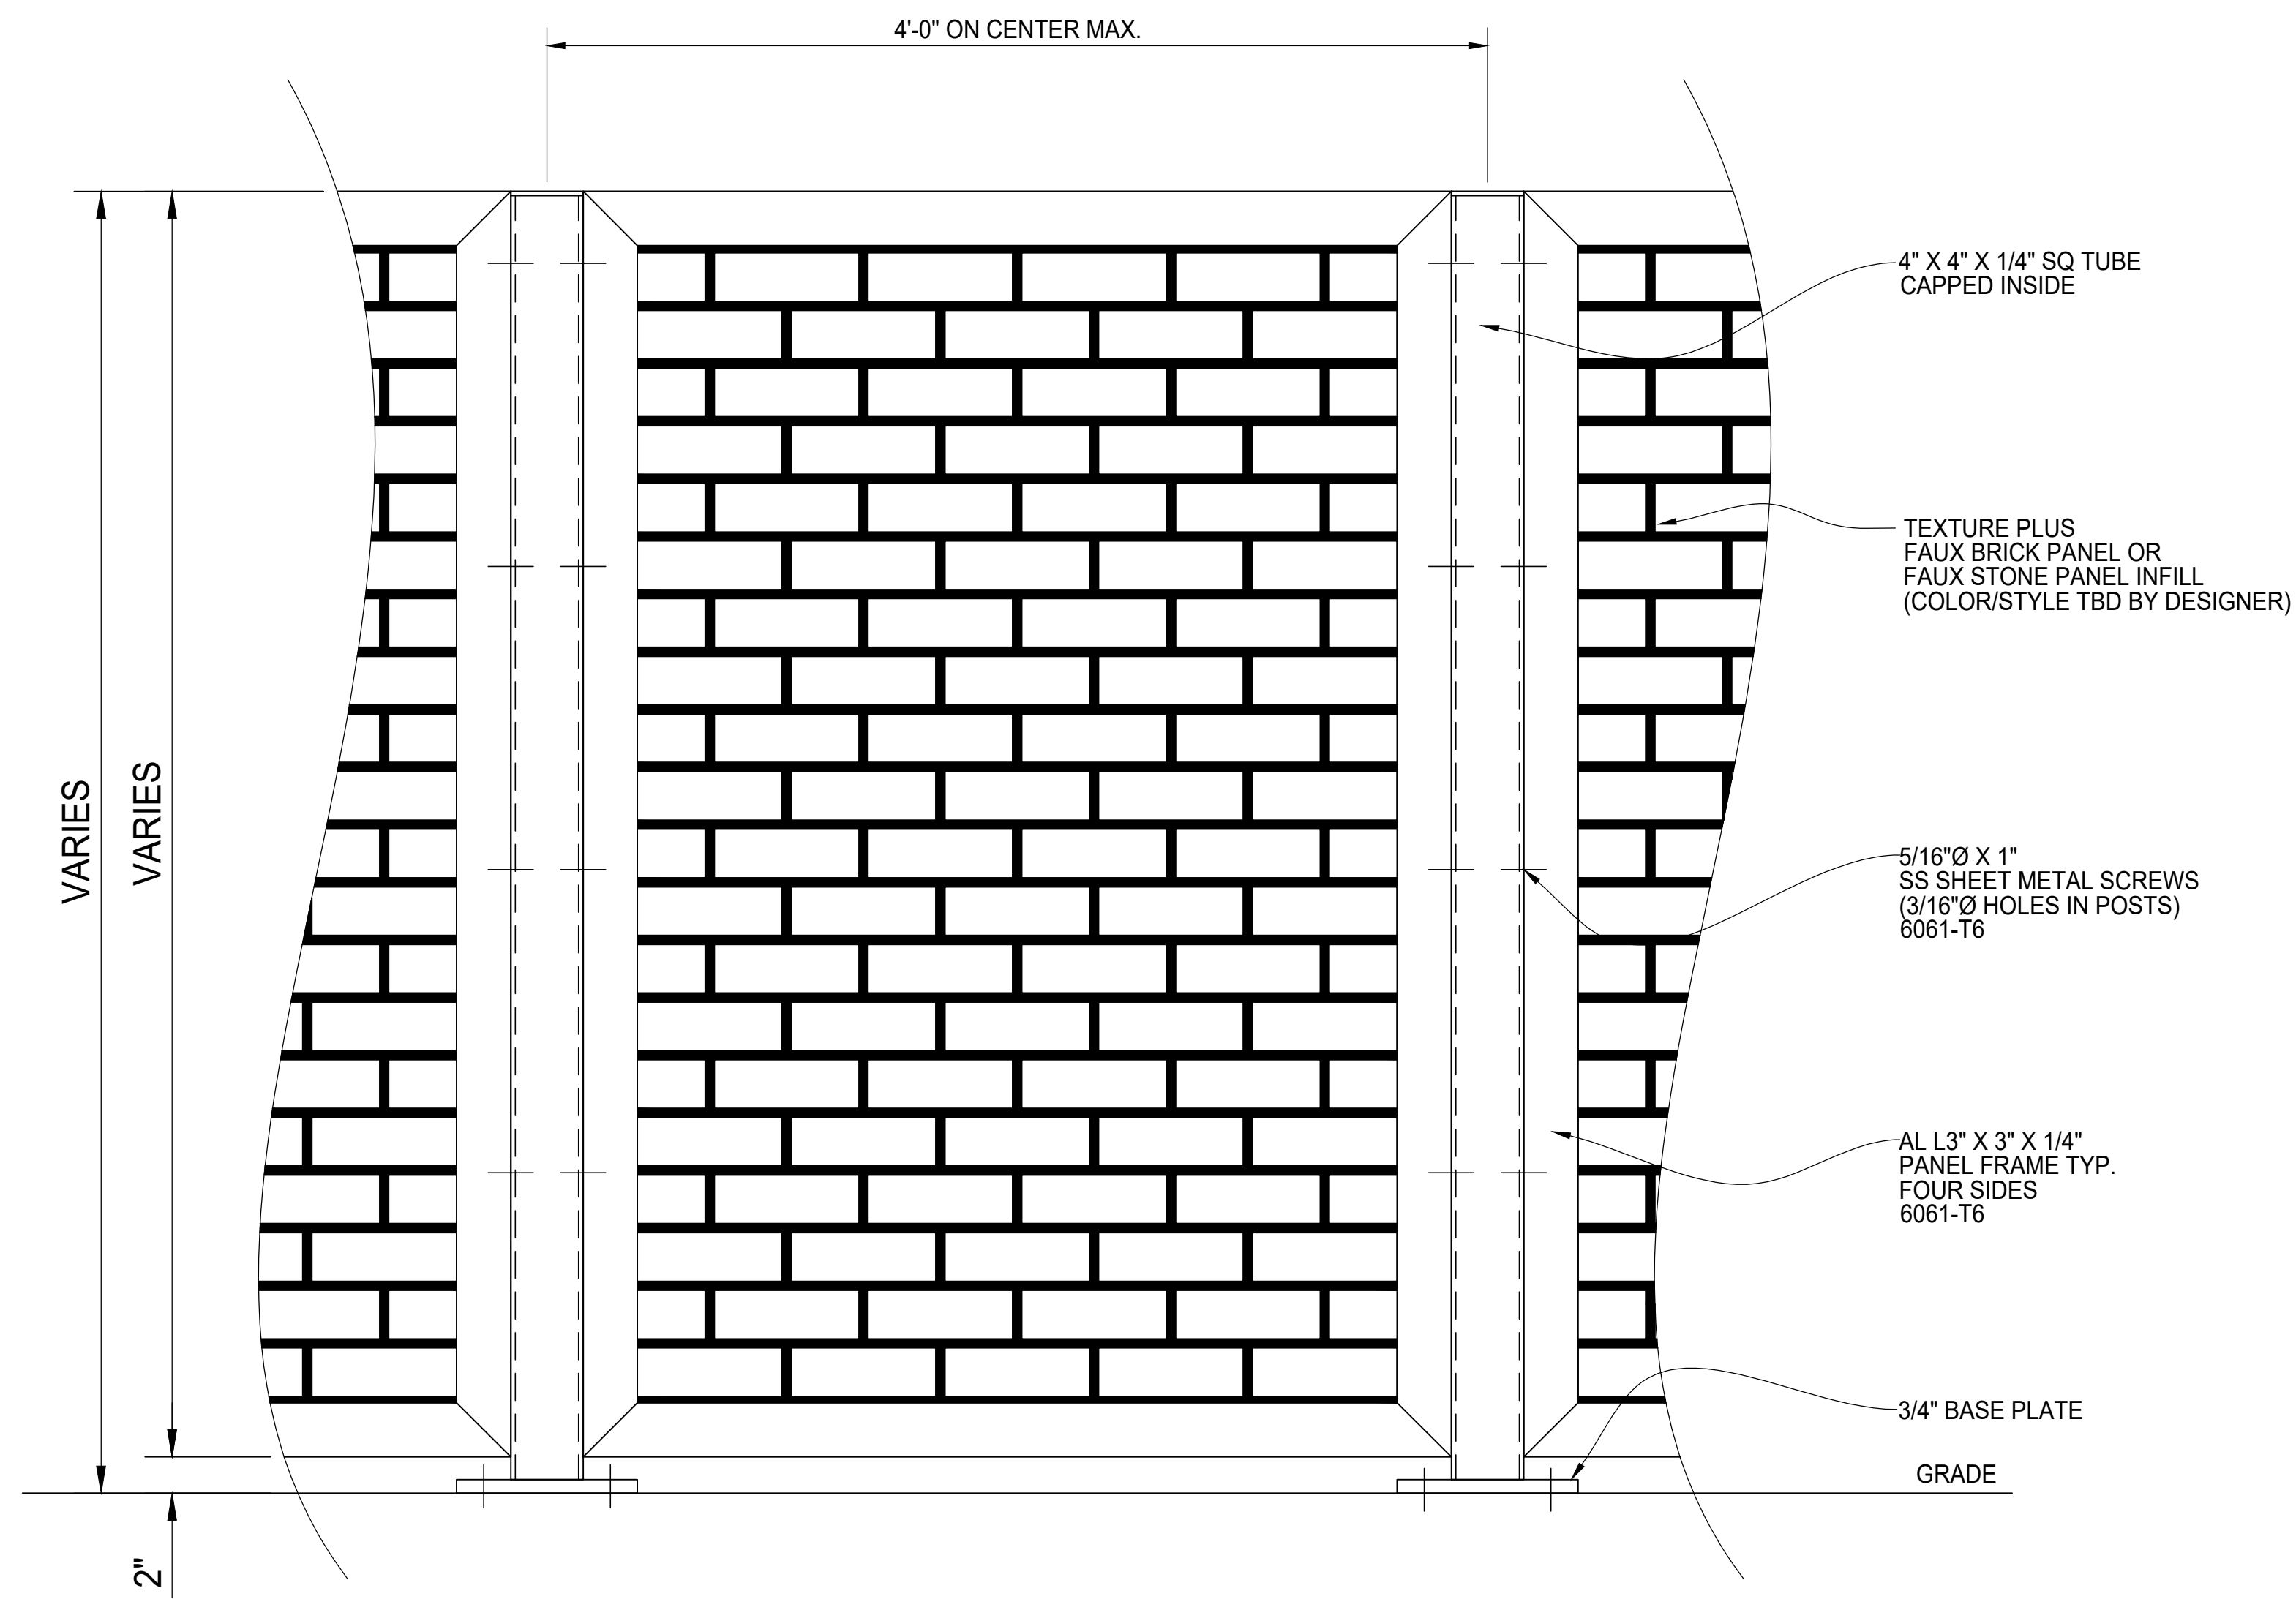

ELEVATION VIEW

TYPICAL PANEL DETAIL

REV	DESCRIPTION	DATE



FAUX BRICK PANEL
TYPICAL PANEL ELEVATION

AMERICAN FENCE	CLIENT
PROJECT #	PROJECT #
REFERENCE	
JOB #	
CHKD BY:	SCALE: N.T.S. DRAWN BY: PB DATE: 07/13/2022 REV: SHEET # 01