


PLAN VIEW

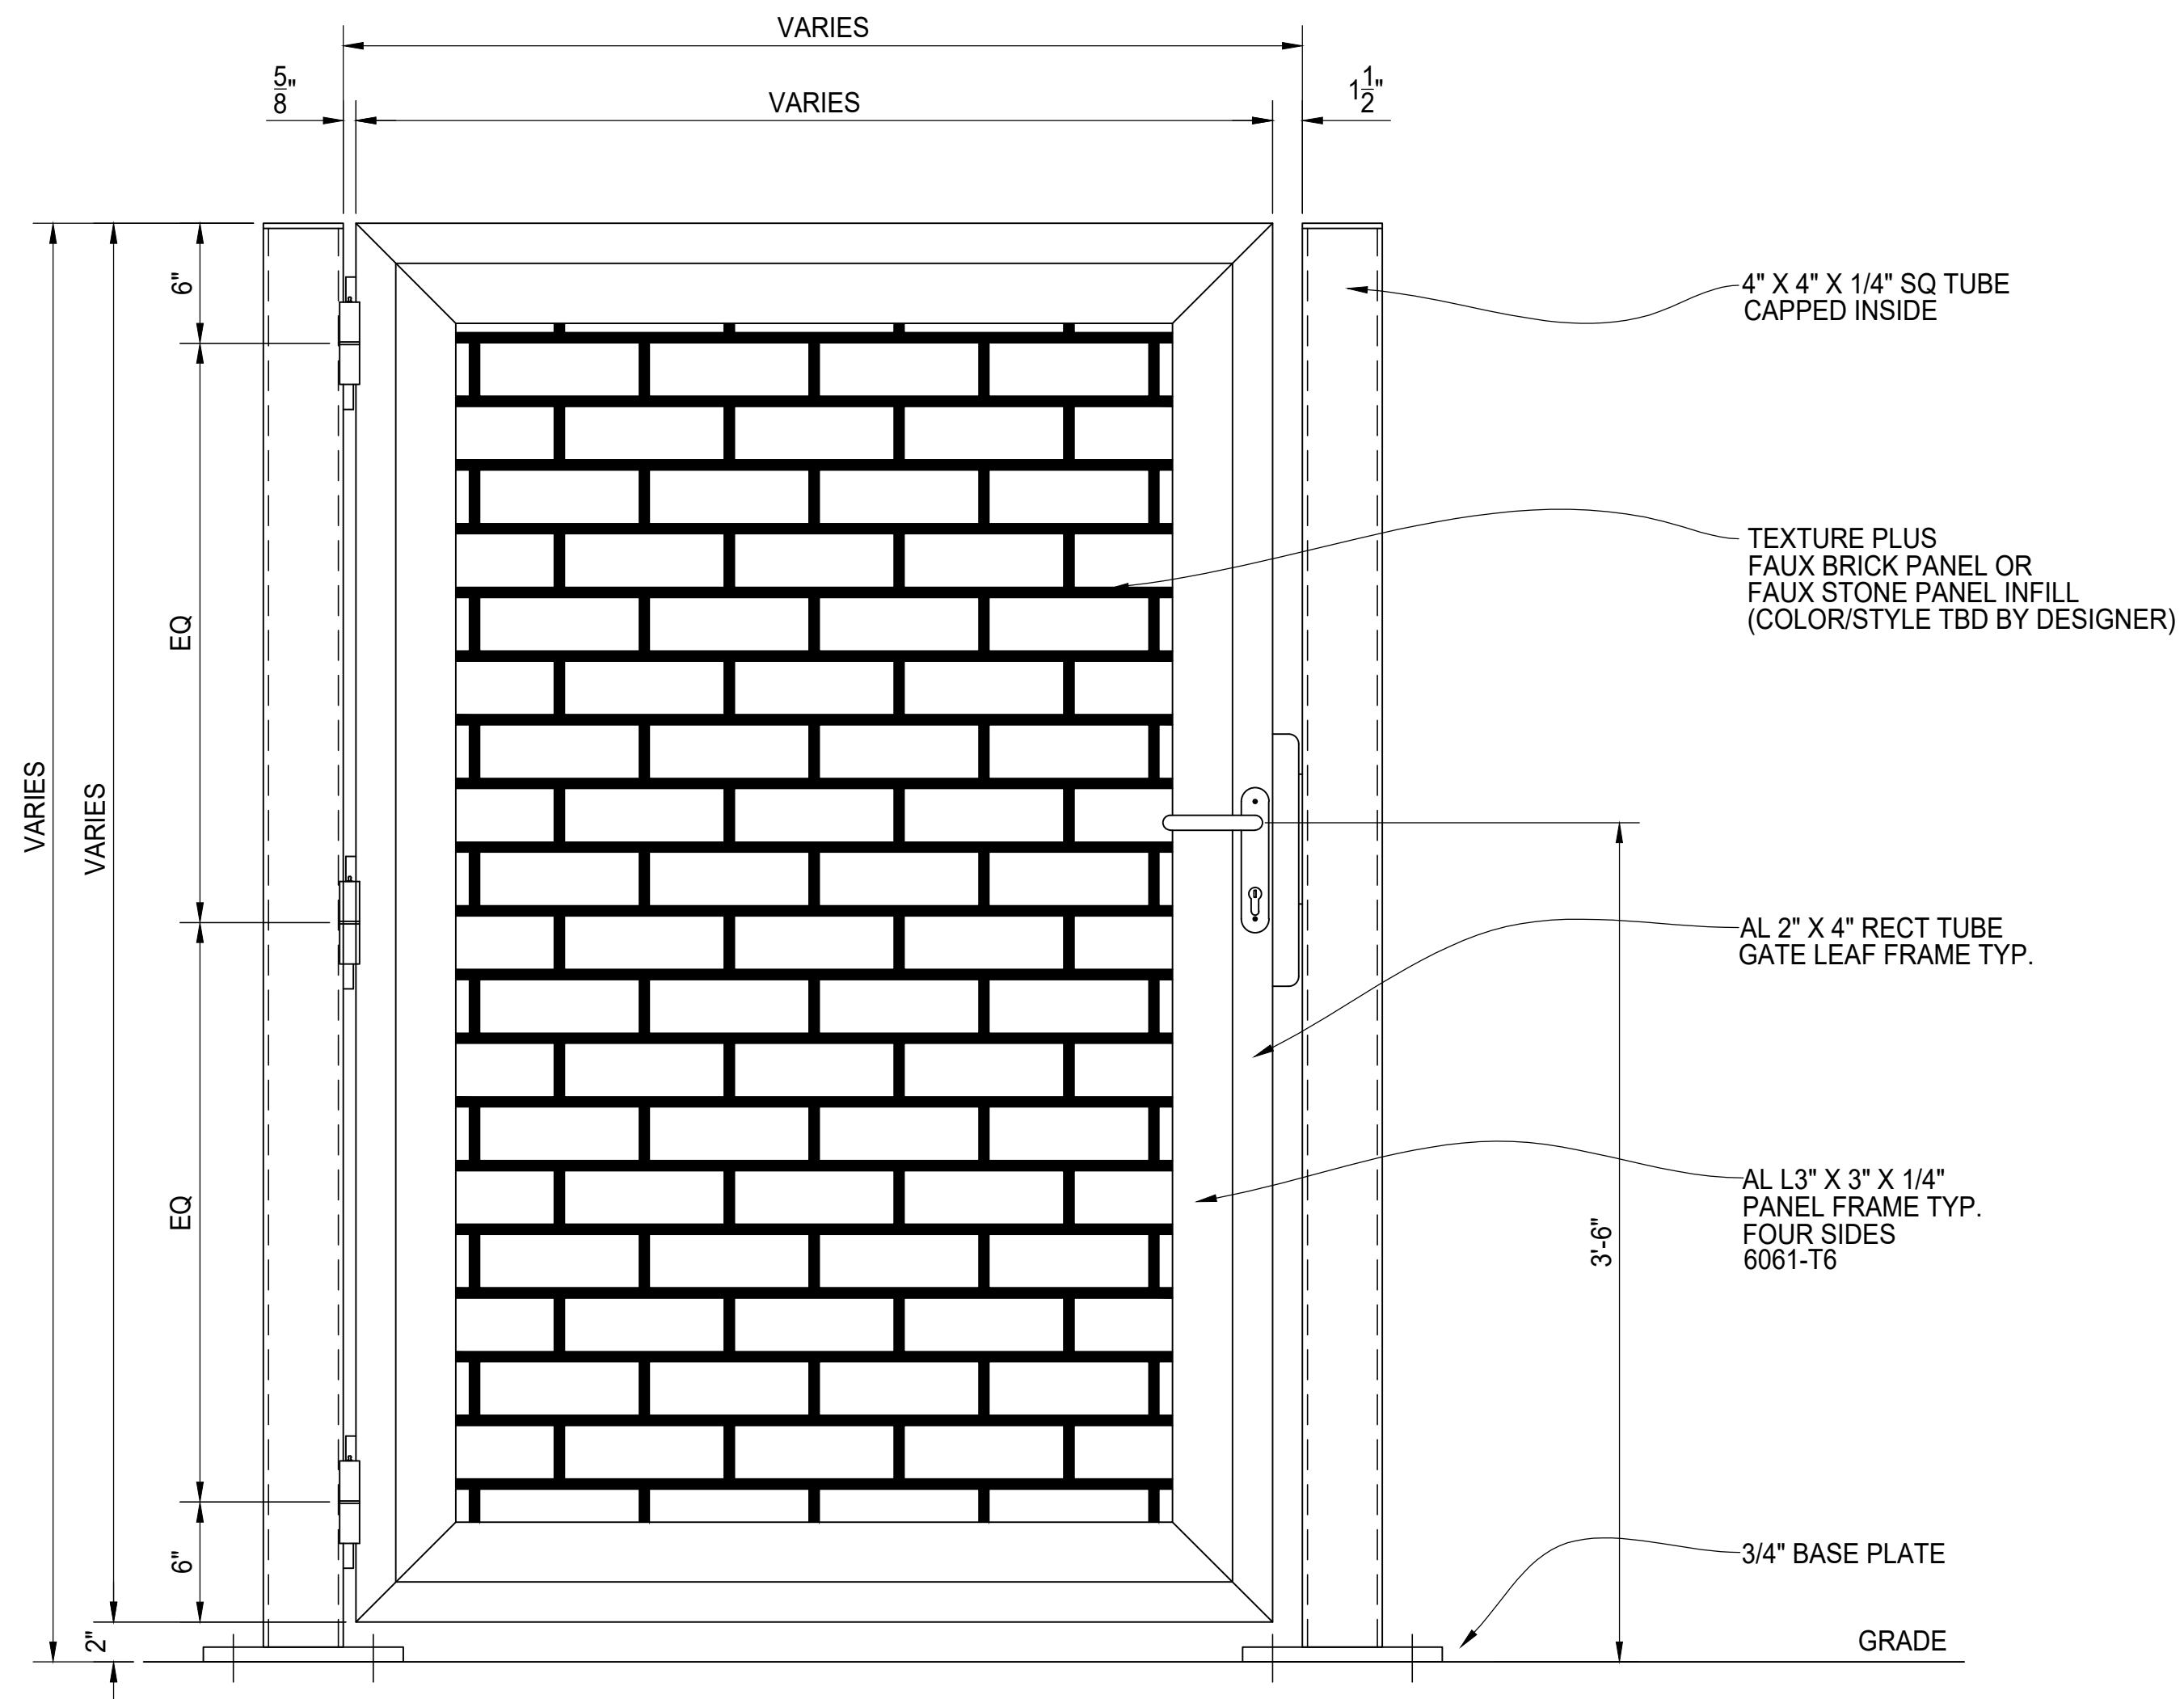

ELEVATION VIEW

SINGLE SWING GATE ASSEMBLY

REV	DESCRIPTION	DATE



FAUX BRICK PANEL
SINGLE SWING GATE ELEVATION