




PEDESTRIAN GATE ENTRY - PLAN VIEW

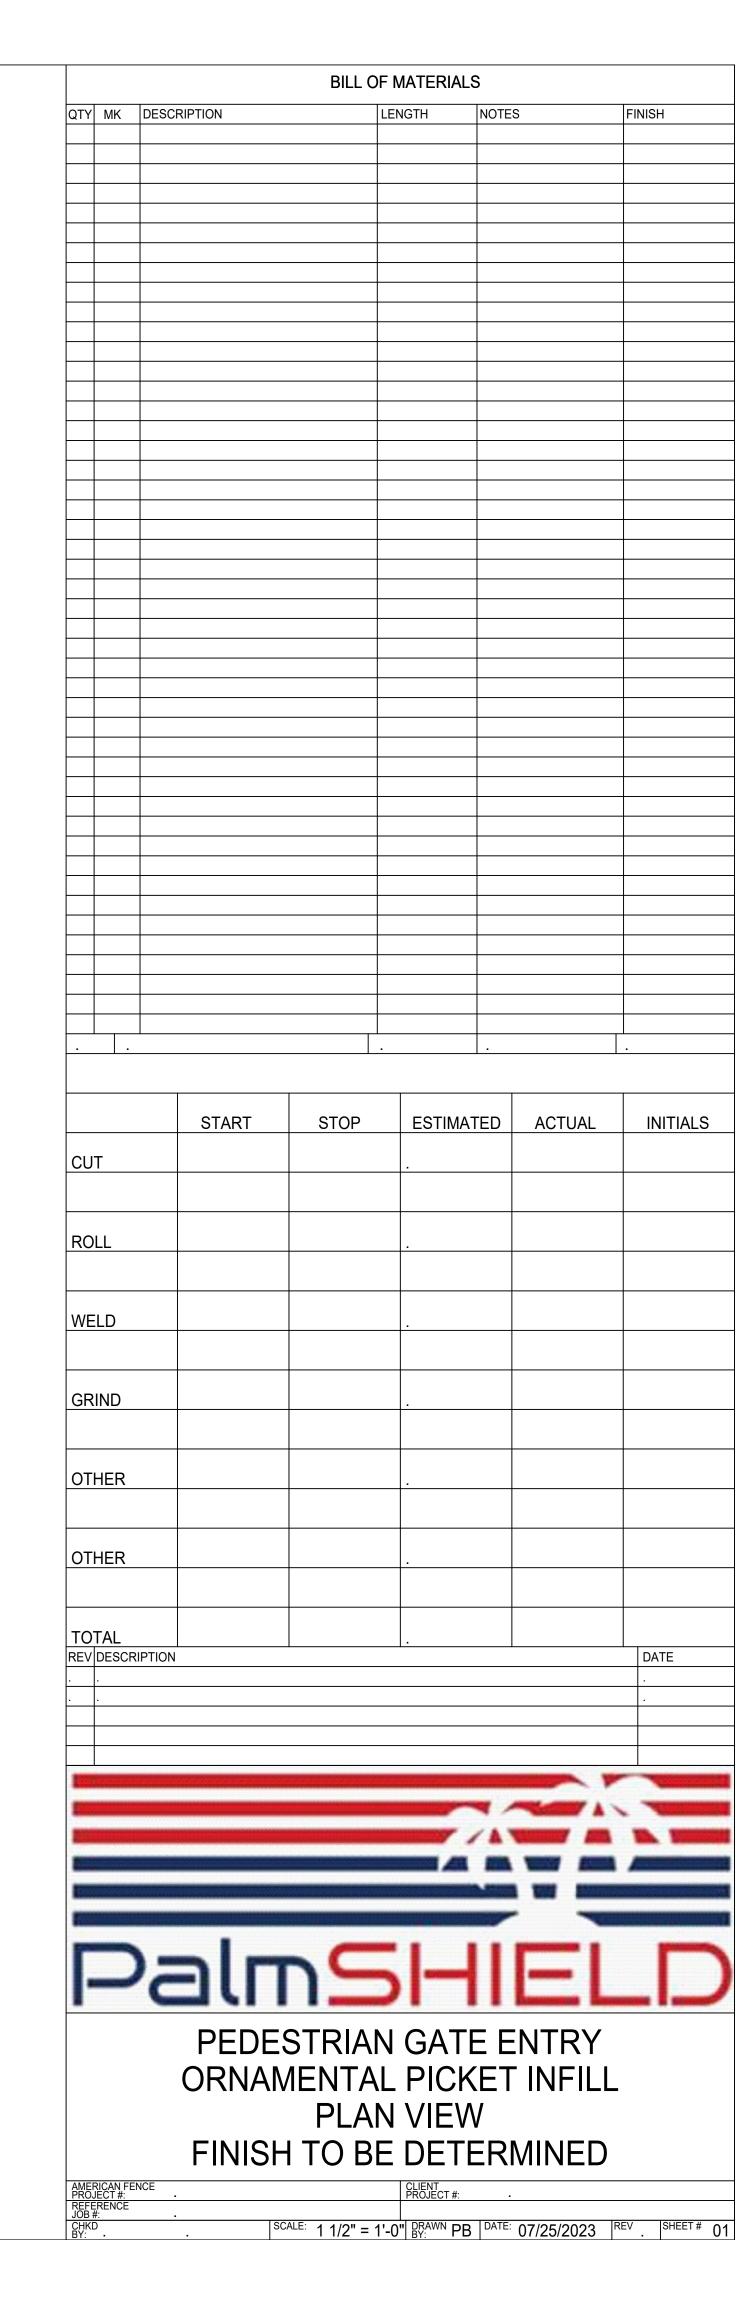

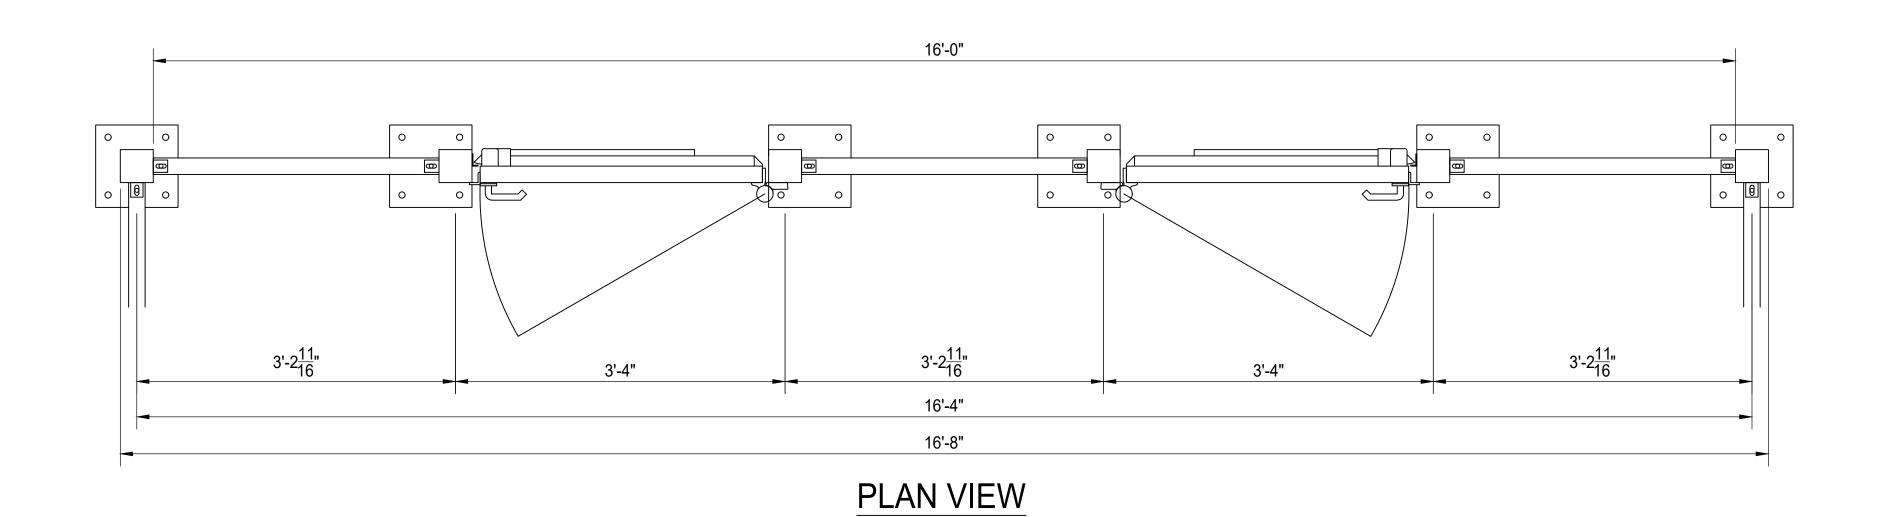


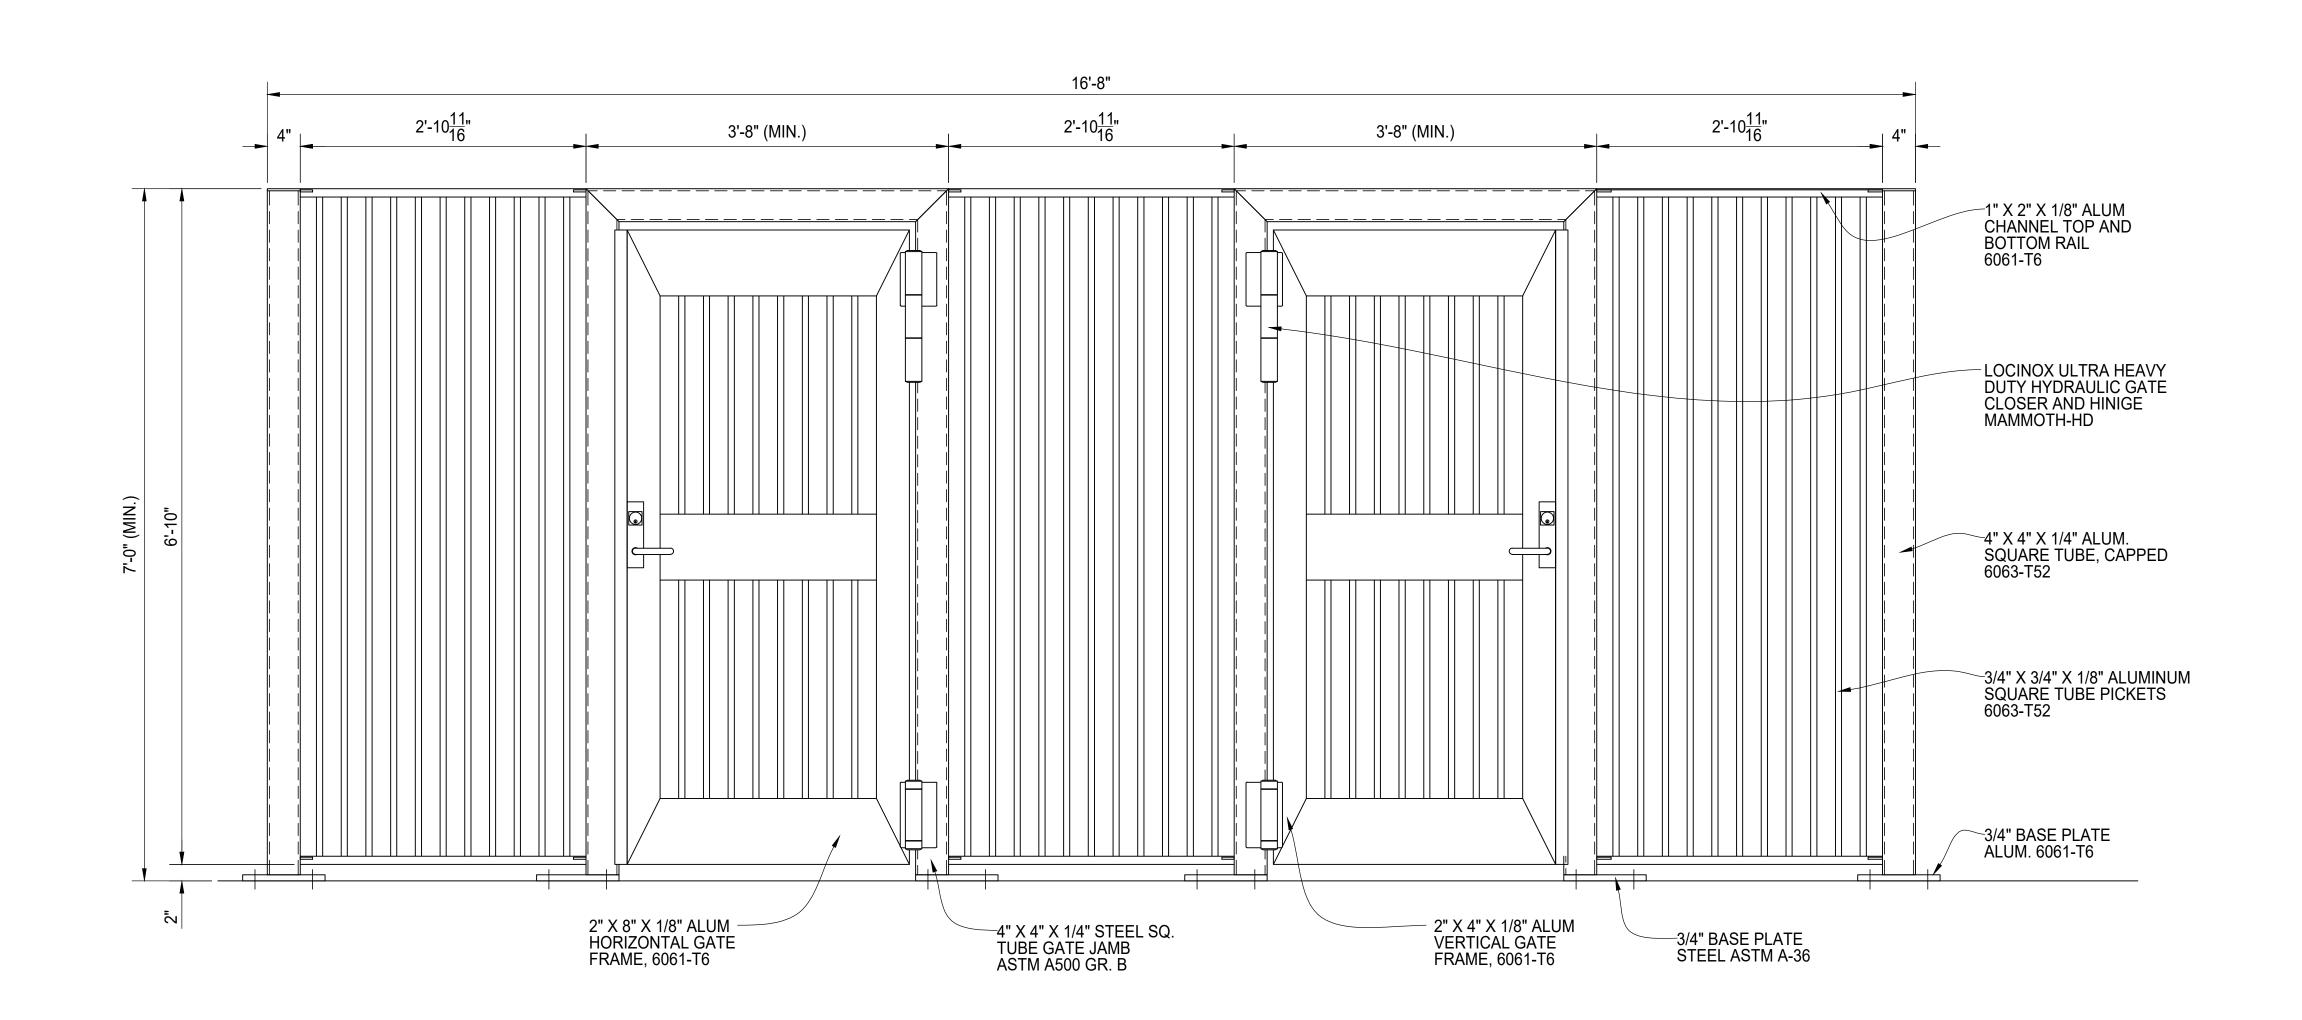


PEDESTRIAN GATE ENTRY - FRONT OF GATE ELEVATION VIEW

SEE SHEET 06 FOR GATE HARDWARE DETAILS. LATCH HANDLE TO BE 42" ABOVE GRADE.

	MK	DESCRIPTION		LENGTH	NOTES	FINISH
\dashv						
		CTART	CTOD	FOTIMAT	TD ACTUAL	INITIALO
		START	STOP	ESTIMAT	ED ACTUA	L INITIALS
CU ⁻	T					
ROI	LL					
WE	LD					
<u> </u>	INID					
GKI	IND					
				1		I
OTH	HER					
OTI	HER					
	HER HER					
ОТЬ	HER					
<u>ОТН</u>		PTION				DATE
<u>ОТН</u>	HER TAL	PTION				DATE .
ОТ! ТО]	HER TAL	PTION				DATE
<u>ОТН</u>	HER TAL	PTION				DATE
ОТ! ТО]	HER TAL	PTION				DATE
<u>ОТН</u>	HER TAL	PTION				DATE
<u>ОТН</u>	HER TAL	PTION				DATE
<u>ОТН</u>	HER TAL	PTION	n			DATE
<u>ОТН</u>	HER TAL	alr	n	3H		
<u>ОТН</u>	HER TAL	alr		3H	E ENTRY	
<u>ОТН</u>	HER TAL	alr	ESTRIAN	J-H N GATE		
<u>ОТН</u>	HER TAL	PEDE	ESTRIAN MENTA	J. SIH N GATE L PICK	ET INFII	
<u>ОТН</u>	HER TAL	PEDE	ESTRIAN MENTA ELEVAT	SIH N GATE L PICK TION VI	ET INFII EW	
OTH TOTREV	HER TAL	PEDEORNA	ESTRIAN MENTA ELEVAT	SIH N GATE L PICK TION VI	ET INFII	

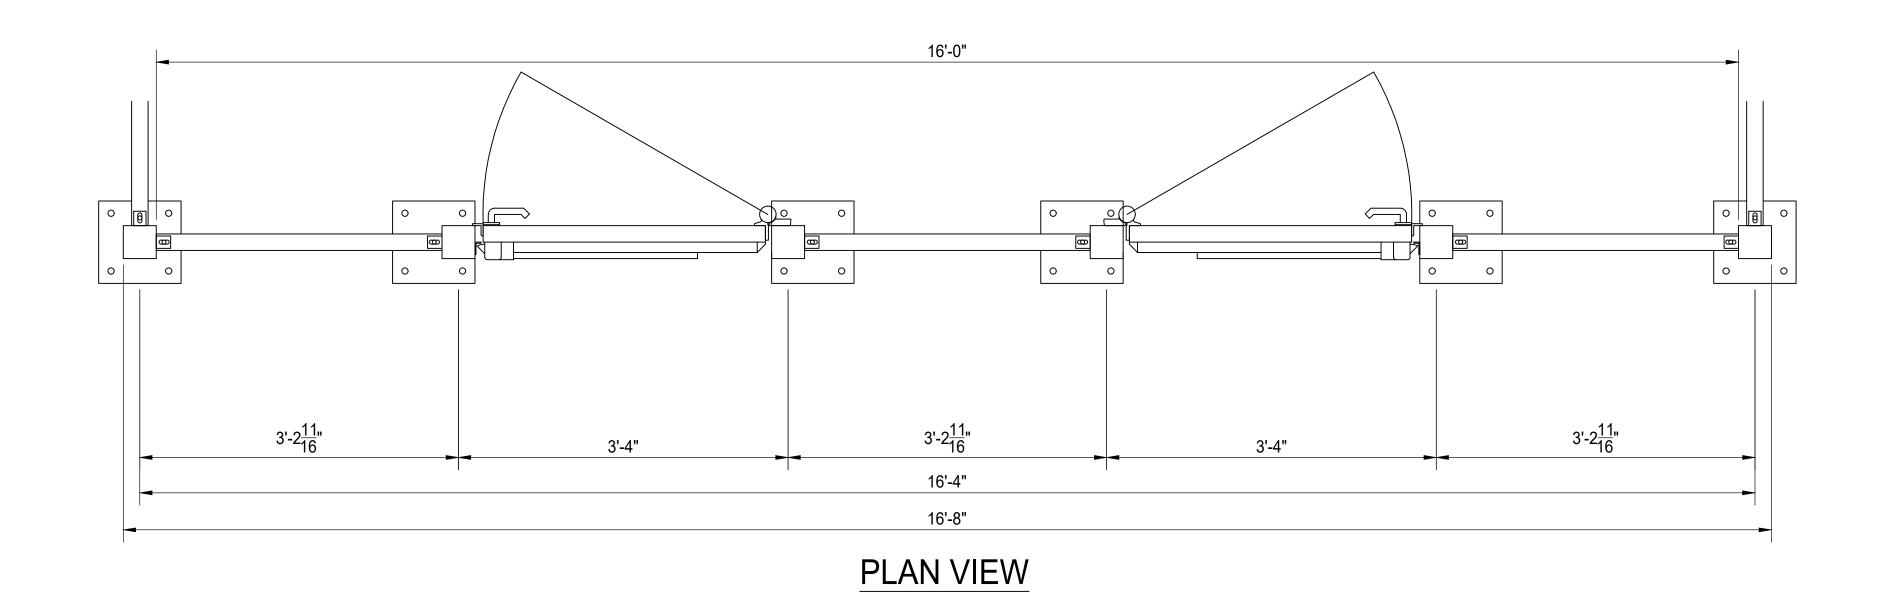

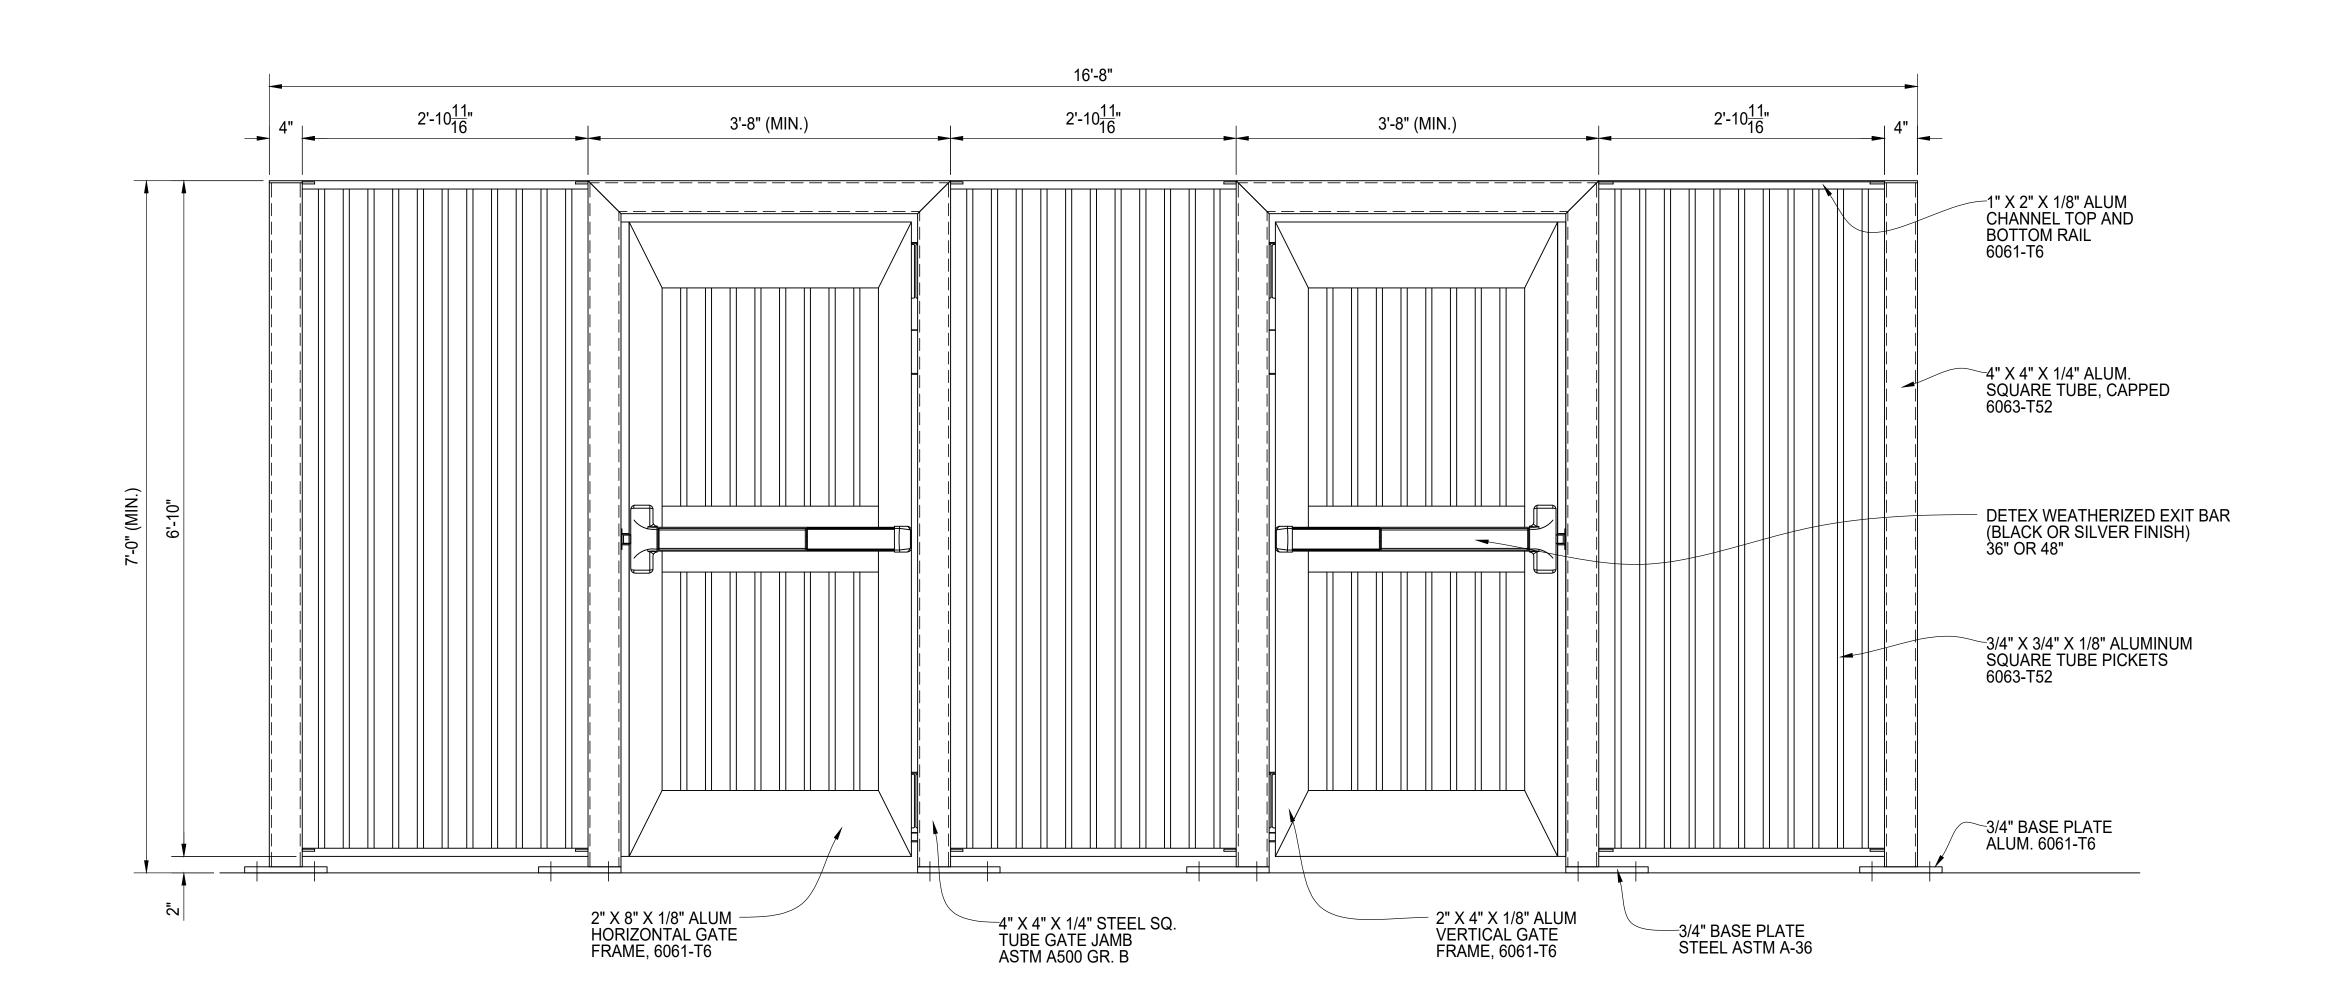



PEDESTRIAN GATE ENTRY - BACK OF GATE ELEVATION VIEW

SEE SHEET 06 FOR GATE HARDWARE DETAILS. LATCH HANDLE TO BE 42" ABOVE GRADE.

		BILL OF I	MATERIALS		
QTY MK DESC	RIPTION	LE	NGTH N	IOTES	FINISH
	START	STOP	ESTIMATE	ED ACTUAL	INITIALS
CUT					
ROLL					
WELD					
GRIND					
OTHER					
OTHER					
OTHER					
TOTAL					
REV DESCRIPTION					DATE .
I management of the second					
E-3-21 SUBSSIDE SUBSSIDE SUBS					IA UMM
E .					- 3
	عالت	15	1		
1—6					_ _
				ENTRY Et infill	
	Ε	LEVATI	ON VIE	EW	
	FINISH	IORE	DEIE	RMINED	


SCALE: 1 1/2" = 1'-0" DRAWN PB DATE: 07/25/2023 REV

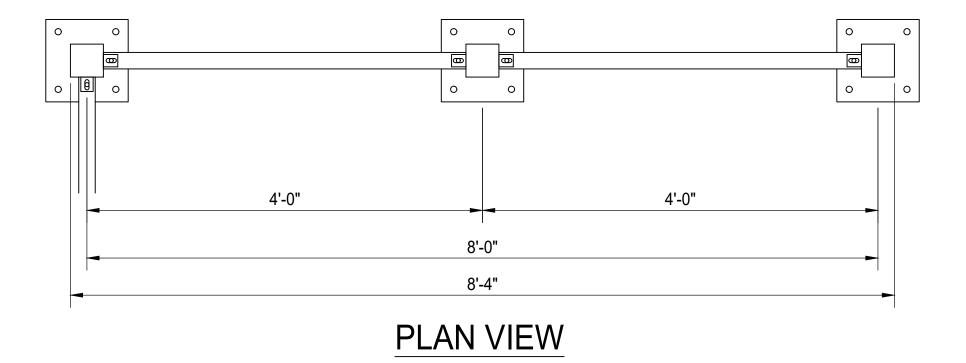


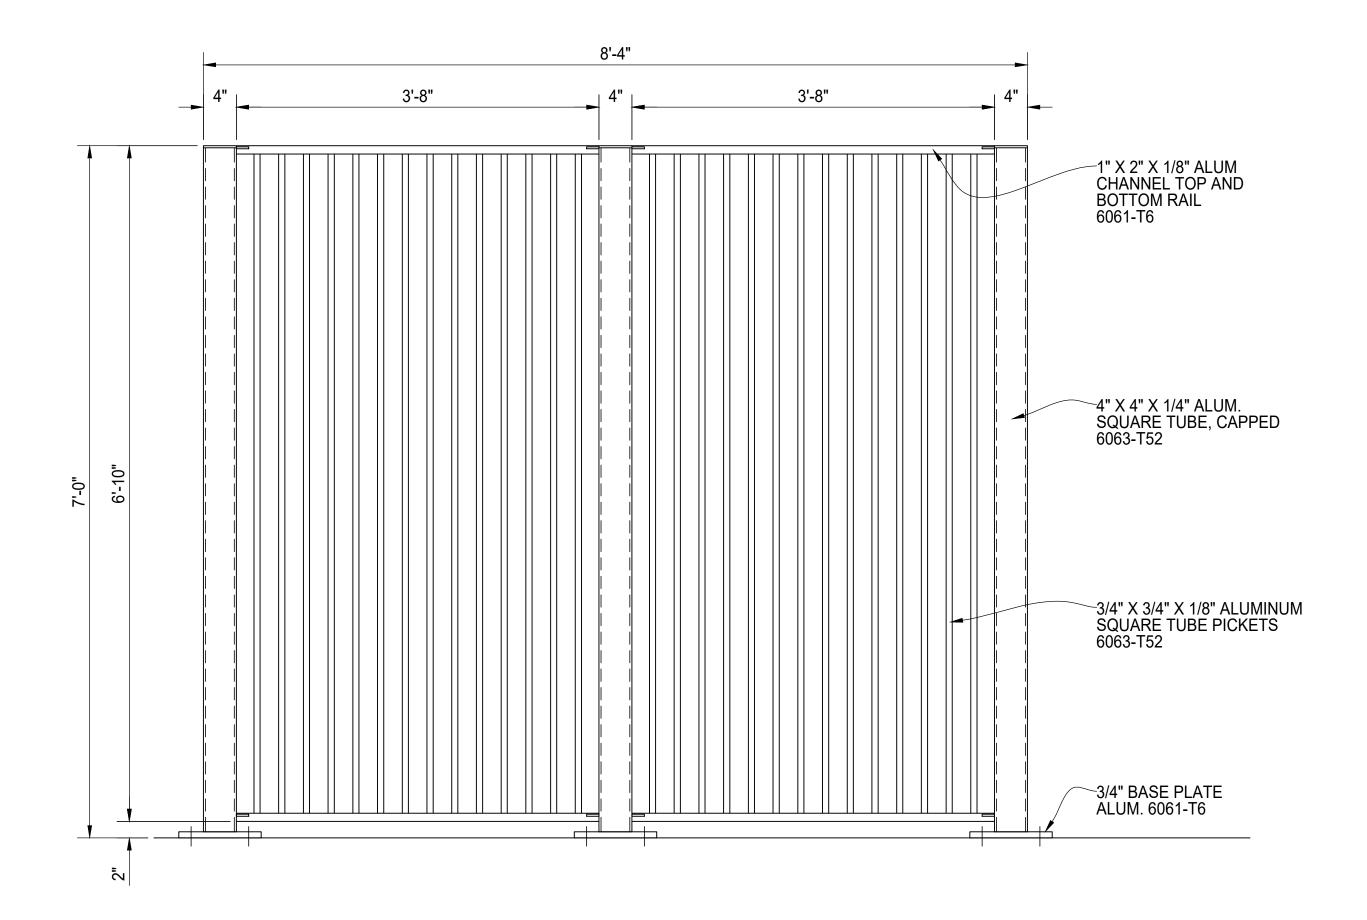

PEDESTRIAN GATE ENTRY - PANEL ELEVATION VIEW

QTY N				BILL O	F MATERIALS			
	ИK	DESCRIPTI	ON		LENGTH	NOTES	F	INISH
_								
+								
+								
\perp								
<u> </u>								
DOLL								
ROLL	<u>-</u>				•			
WELD								
	<u>D</u>							
	<u>D</u>							
GRIN								
GRIN								
	ID							
	ID							
OTHE	ID ER							
OTHE	ID ER							
OTHE	ID ER ER							
OTHE OTHE TOTA	ID ER ER	PTION						DATE
OTHE OTHE TOTA	ID ER ER	PTION						DATE .
OTHE OTHE TOTA	ID ER ER	PTION						DATE
OTHE OTHE TOTA	ID ER ER	PTION						DATE
OTHE	ID ER ER	PTION						DATE
OTHE	ID ER ER	PTION						DATE
OTHE	ID ER ER	PTION	ln	1	31H			DATE
OTHE	ID ER ER	2	. 4		<i>-</i> 1 1	I E		DATE
OTHE	ID ER ER	2	PEDES	STRIA	N GATE			DATE
OTHE	ID ER ER	2	PEDES RNAM	STRIAI IENTA	N GATE L PICK	ET INF		DATE
OTHE TOTA REV DE	ID ER ER	a	PEDES RNAM E	STRIAI IENTA LEVA	N GATE L PICK FION VI	ET INF EW	FILL	DATE
OTHE	ER AL ESCRI	a F O	PEDES RNAM E	STRIAI IENTA LEVA	N GATE L PICK	ET INF EW	FILL	DATE

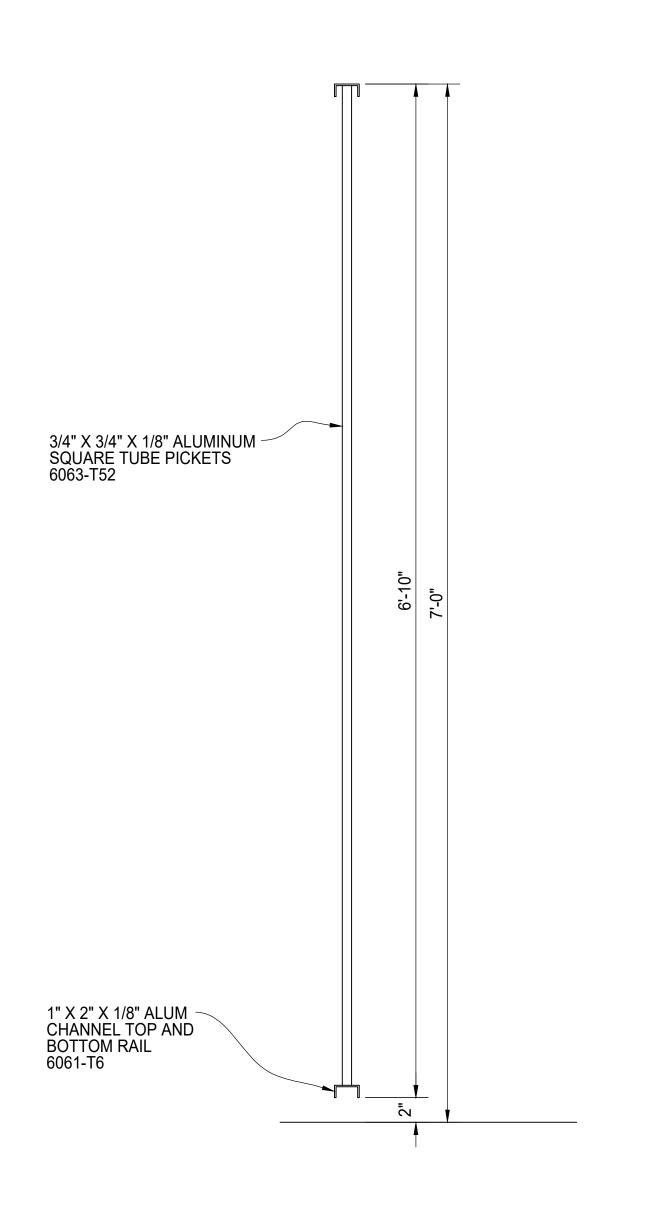


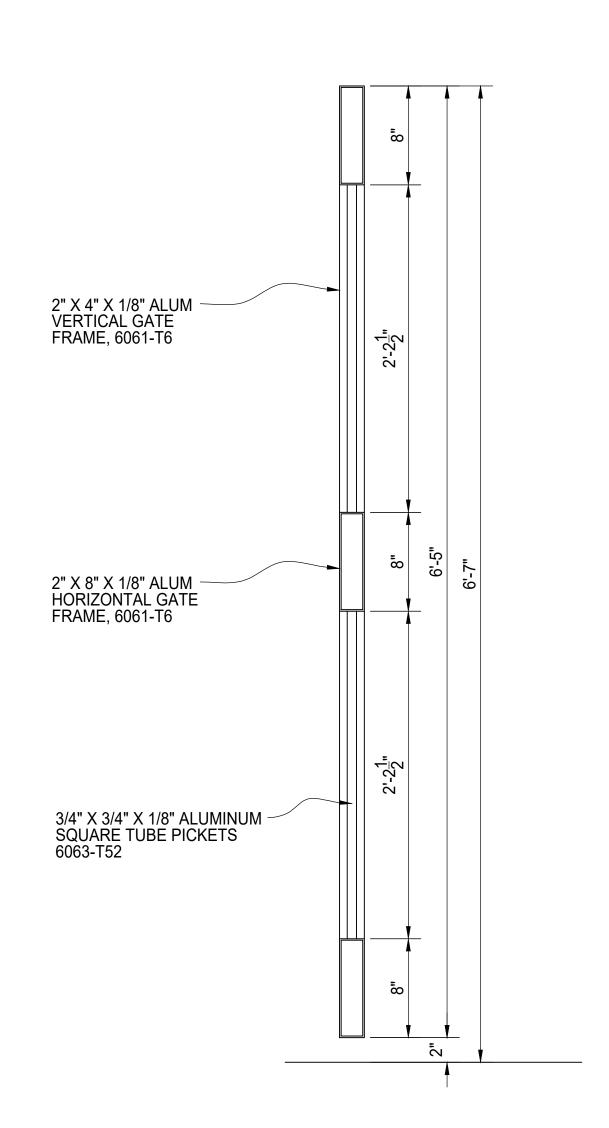



TYPICAL PANEL SECTION

TYPICAL GATE SECTION

QTY MK	DESC	RIPTION	DILL O	F MATERIALS	NOTES	FINI	SH
		_	_				
					<u> </u>	T	
		START	STOP	ESTIMA	TED AC	TUAL I	NITIA
CUT							
ROLL							
WELD							
GRIND							
OTHER							
OTHER	}						
TOTAL							
REV DES	CRIPTION					D	ATE
					reference and the principle was not see	~	Name and Address
				A A	-		
					Maria W		
)=					-	
	-	7(1)		<i>7</i> 1 1	1 1		
				N GATI			
		ORNAM					
		PANEL	AND (GATE S	SECTION	ONS	
		FINISH					
PCM PROJECT # REFERENC JOB #:	: •						

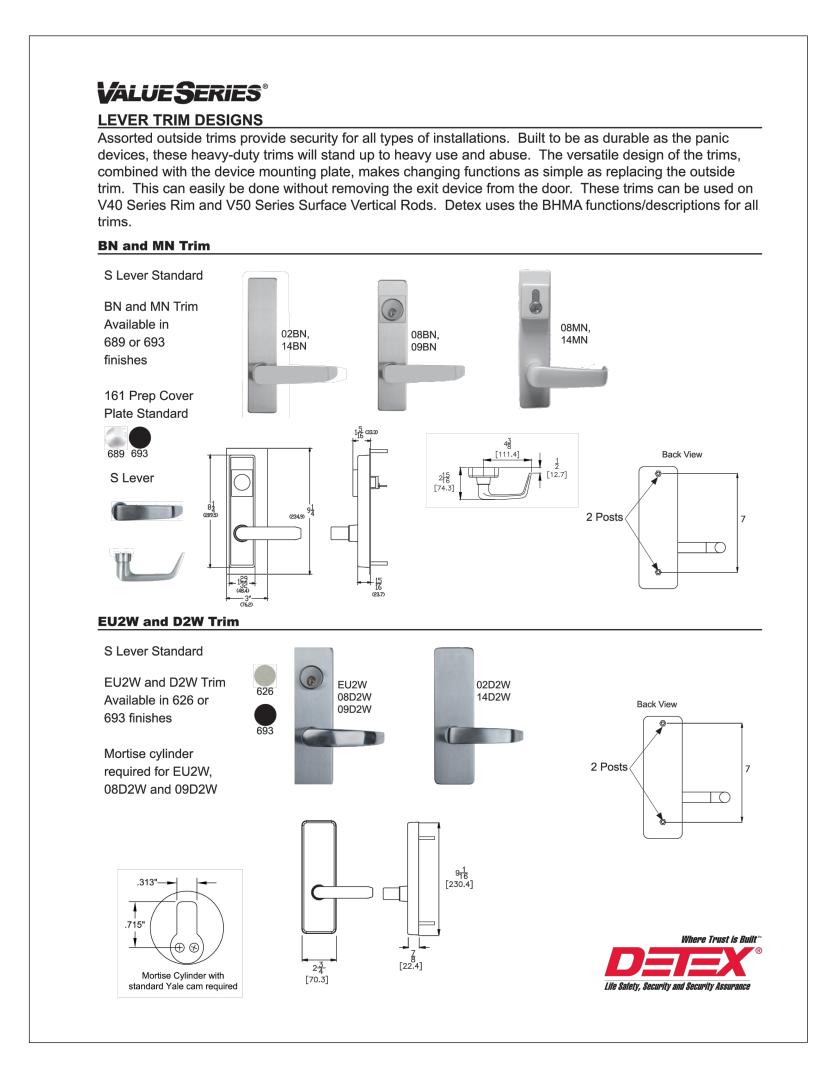

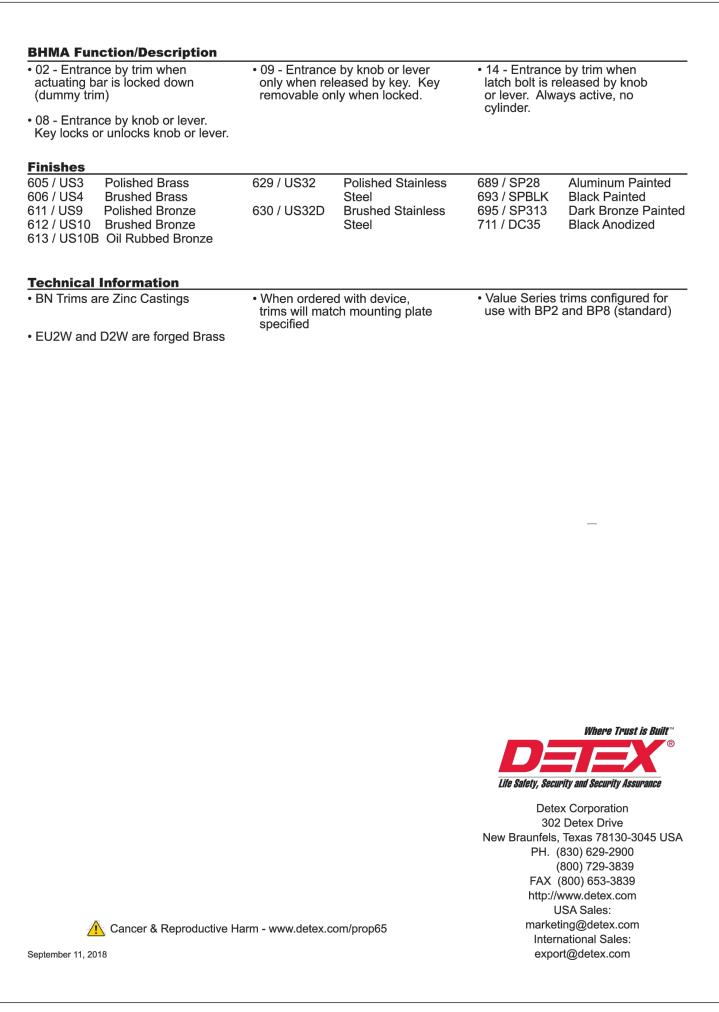

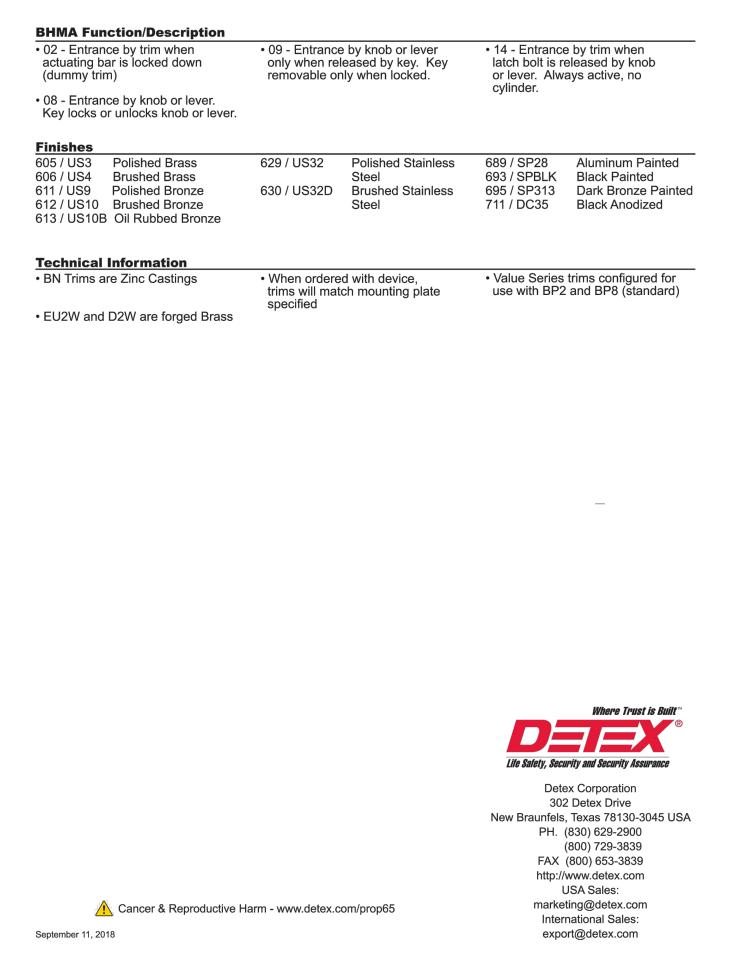

8/8/23, 1:35 PM Ultra heavy duty 180° hydraulic gate closer and hinge for gates up to 440 lbs | Locinox USA





ULTRA HEAVY DUTY 180° HYDRAULIC GATE **CLOSER AND HINGE** FOR GATES UP TO 440 LBS

I tem No. MAMMOTH-HD-

This heavy-duty gate closer and hinge-in-one is the heaviest gates. The combination of the hydraulically damped Mammoth with the powerful self-closing Raptor hinge is the perfect solution for closing gates weighing up to 440 lbs and 6-1 /2 ft. wide. Both hinges are equipped with double bearings for extremely smooth functioning. The Active Thermal System guarantees a constant closing speed, una hinge is included.

SPECIFICATIONS

Speci

1 80° self-closing double bearing hinge with adjustable closing Robust yet stylish design with high quality components Weatherproof aluminum housing designed for exterior use Consistent closing speed thanks to patented hydraulic damping ADA compliant (< 5 lbs; max 32 Nm) from gate widths of 4.4ft.

or more Vandal and tamper proof

For left and right handed gates Fast and easy installation with Quick-Fix


Available in following RAL-colors

https://www.locinoxusa.com/gate-closers/new-fit/ultra



oser-and-mammoth--hd--?returnurl=%2fgate-closers%2fnew-fit... 1/2



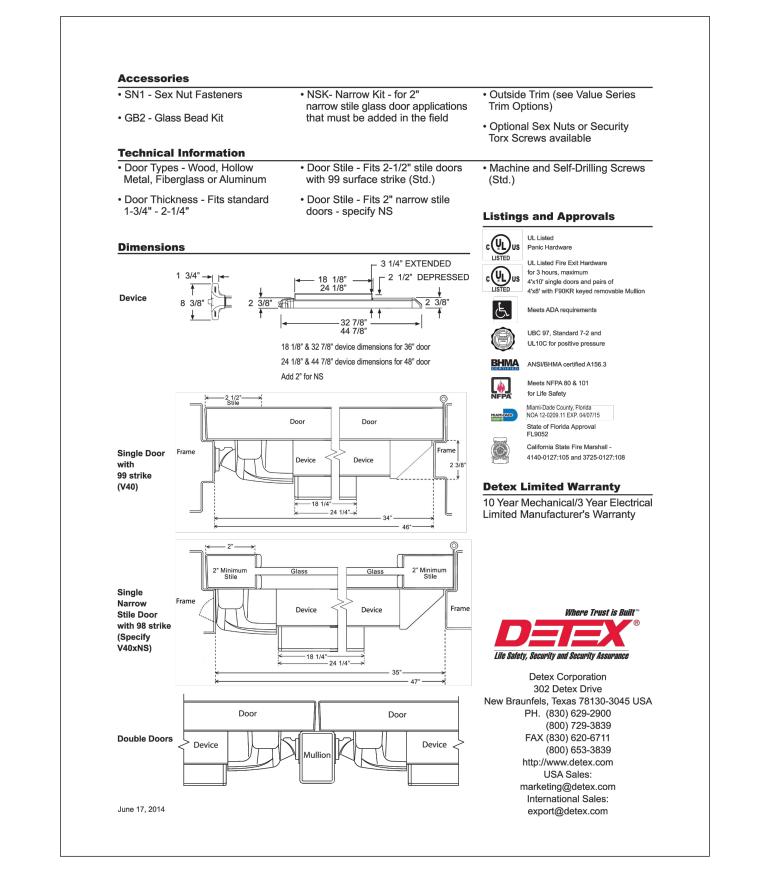



SCALE: N.T.S.

DRAWN PB | DATE: 07/25/2023 | REV