




PEDESTRIAN GATE ENTRY - PLAN VIEW

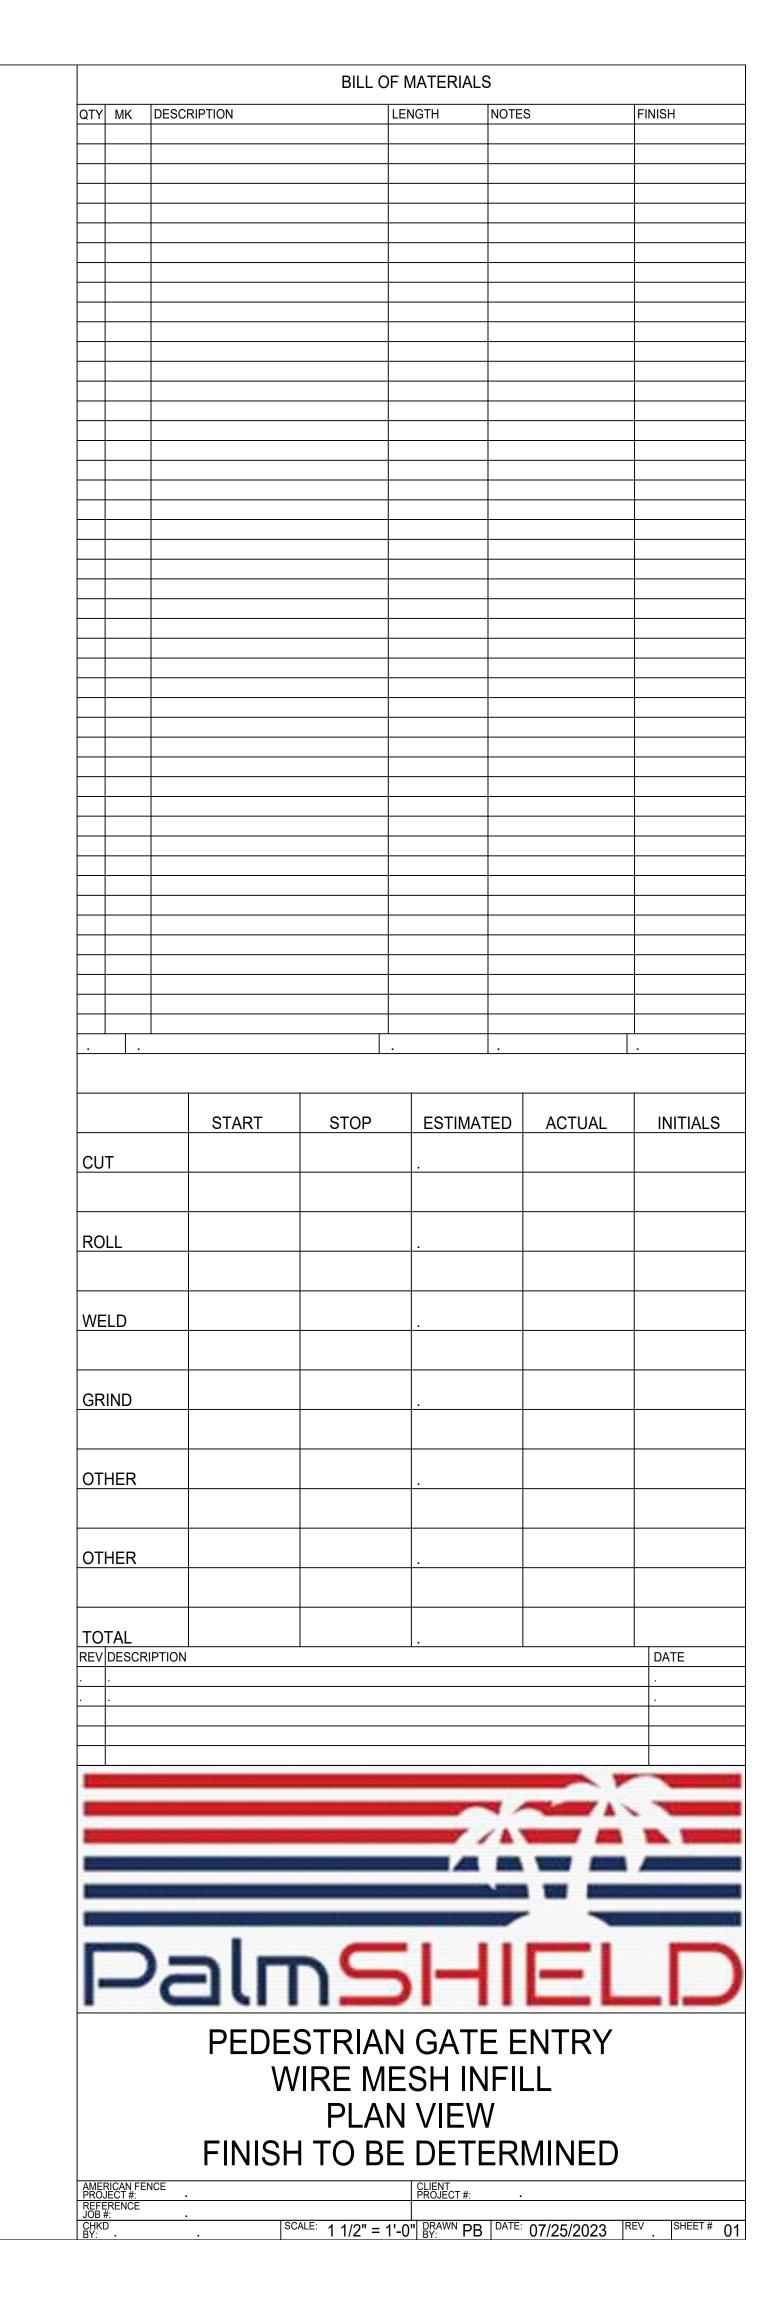

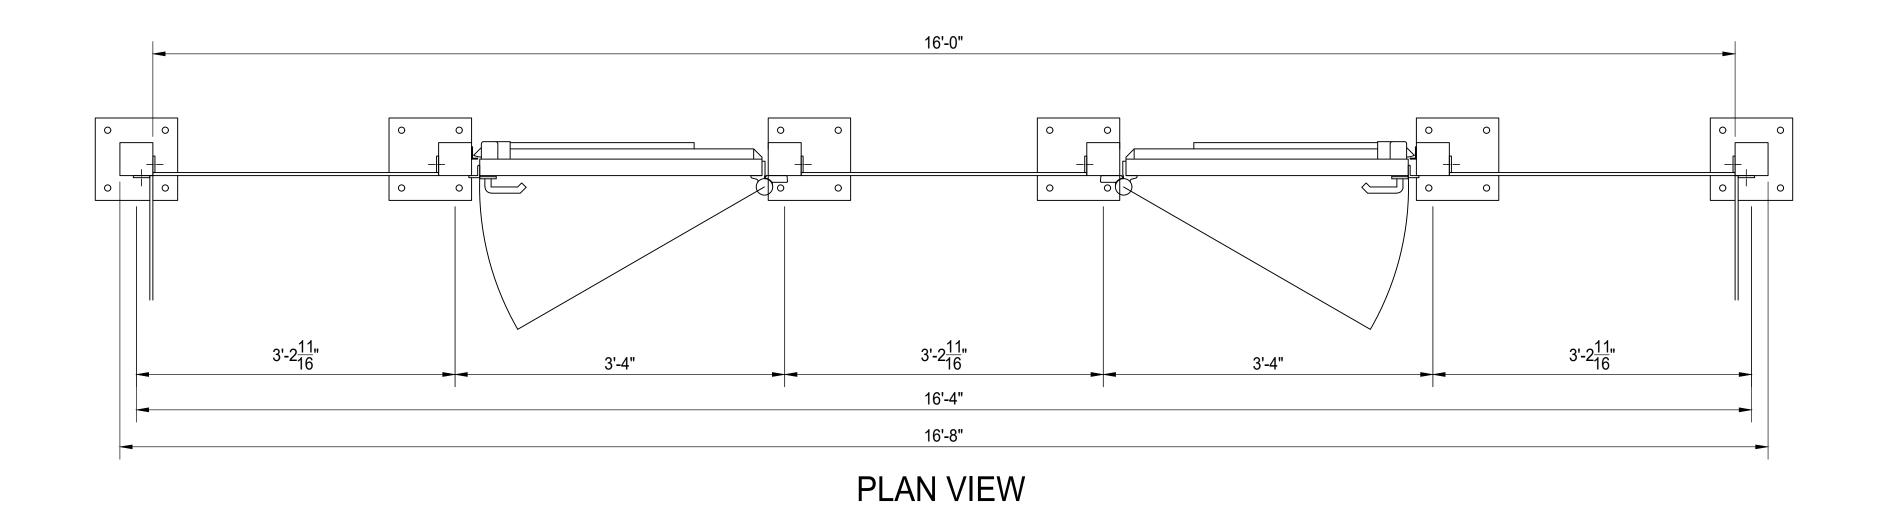


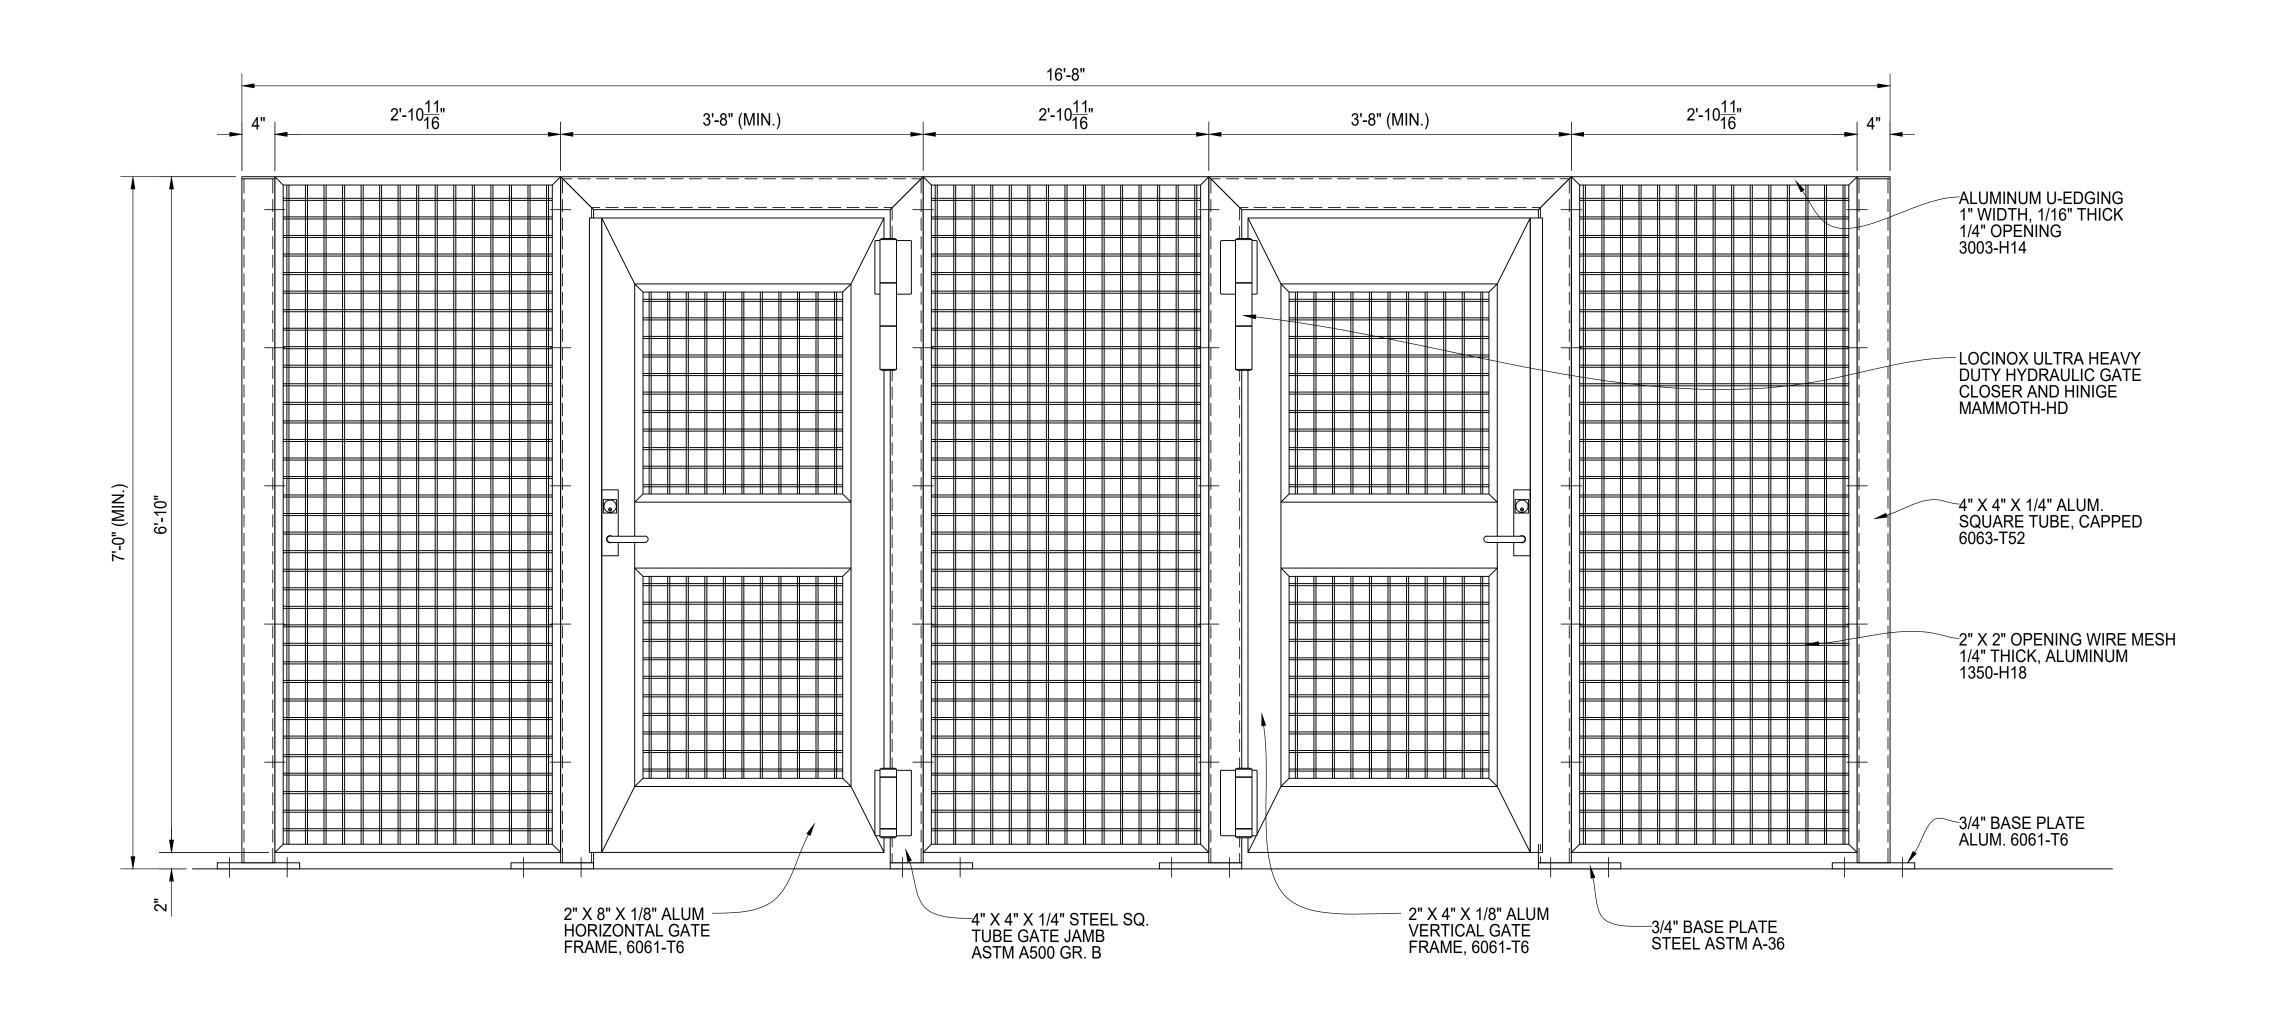


## PEDESTRIAN GATE ENTRY - FRONT OF GATE ELEVATION VIEW

SEE SHEET 06 FOR GATE HARDWARE DETAILS. LATCH HANDLE TO BE 42" ABOVE GRADE.

BILL OF MATERIALS									
QTY I	MK	DESCF	RIPTION		LEN	IGTH	NOTE	S	FINISH
		_							
							•		
			START	STOP		ESTIMAT	ED.	ACTUAL	INITIALS
			OTAIN	0101		LOTIMAT	LU	AOTOAL	INITIALO
CUT									
ROLI	L								
WEL	<u>D</u>								
GRIN	۱D								
OTHI	ER								
ОТНІ	FR								
- 1 T H	*								
TOTA		ייסודם							DATE
	ESCRI	PHON							DATE .
							1		
							A.	-	N. Hammer
								-	
							<b>'</b>	1 100 1000	
Г			~ I	~			1		
-	-		-1U I	า⊆	)				_
					_				
			PEDES	STRIA	N	GATE	ΞΕ	NTRY	
			W	IRE M	E	SH IN	FII	LL	
				LEVA7					
			FINISH						
AMED:	VVI E.	ICE		I O D	<b>_</b>		_ [ ]		
AMERIC PROJEC REFERE JOB #:	ENCE				-	CLIENT PROJECT #:			
CHKD BY:		<u> </u>	. SCA	NLE: 1 1/2" = 1	1'-0'	DRAWN PB	DATE:	07/25/2023 R	EV . SHEET# 02

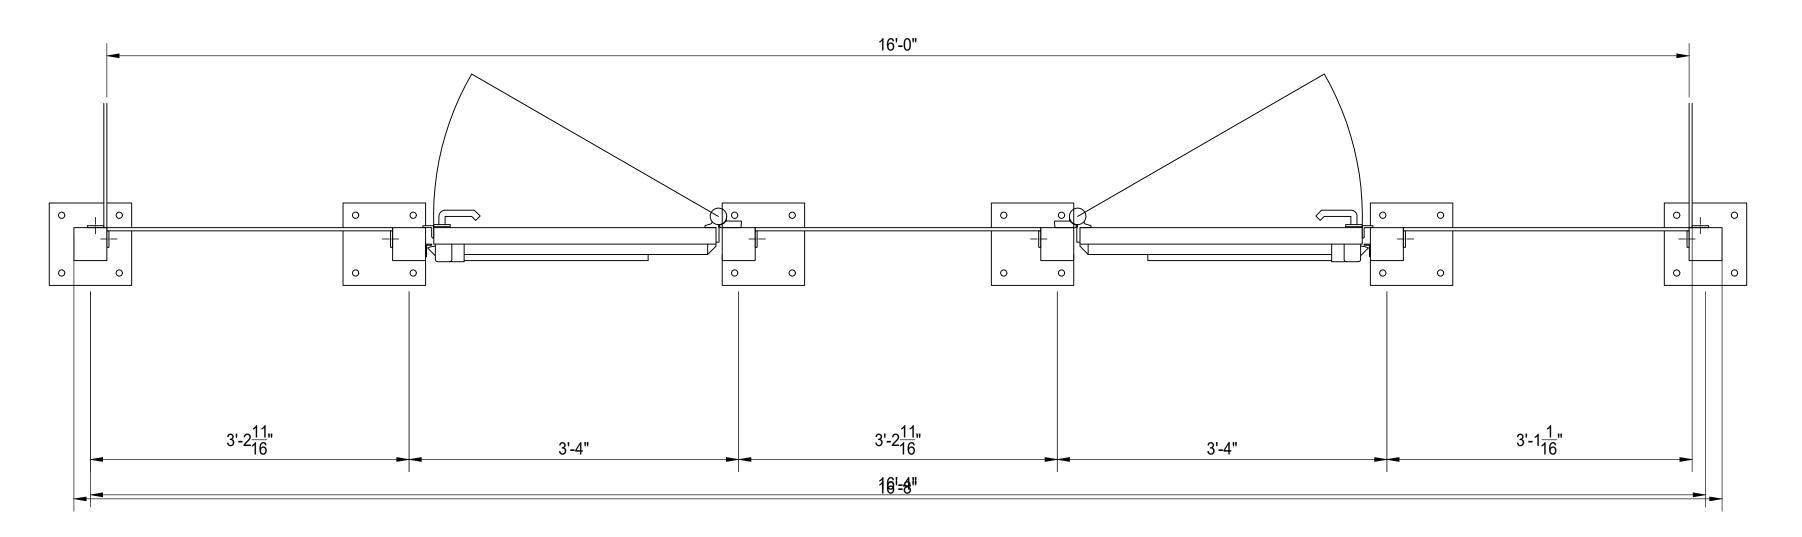

**PLAN VIEW** 

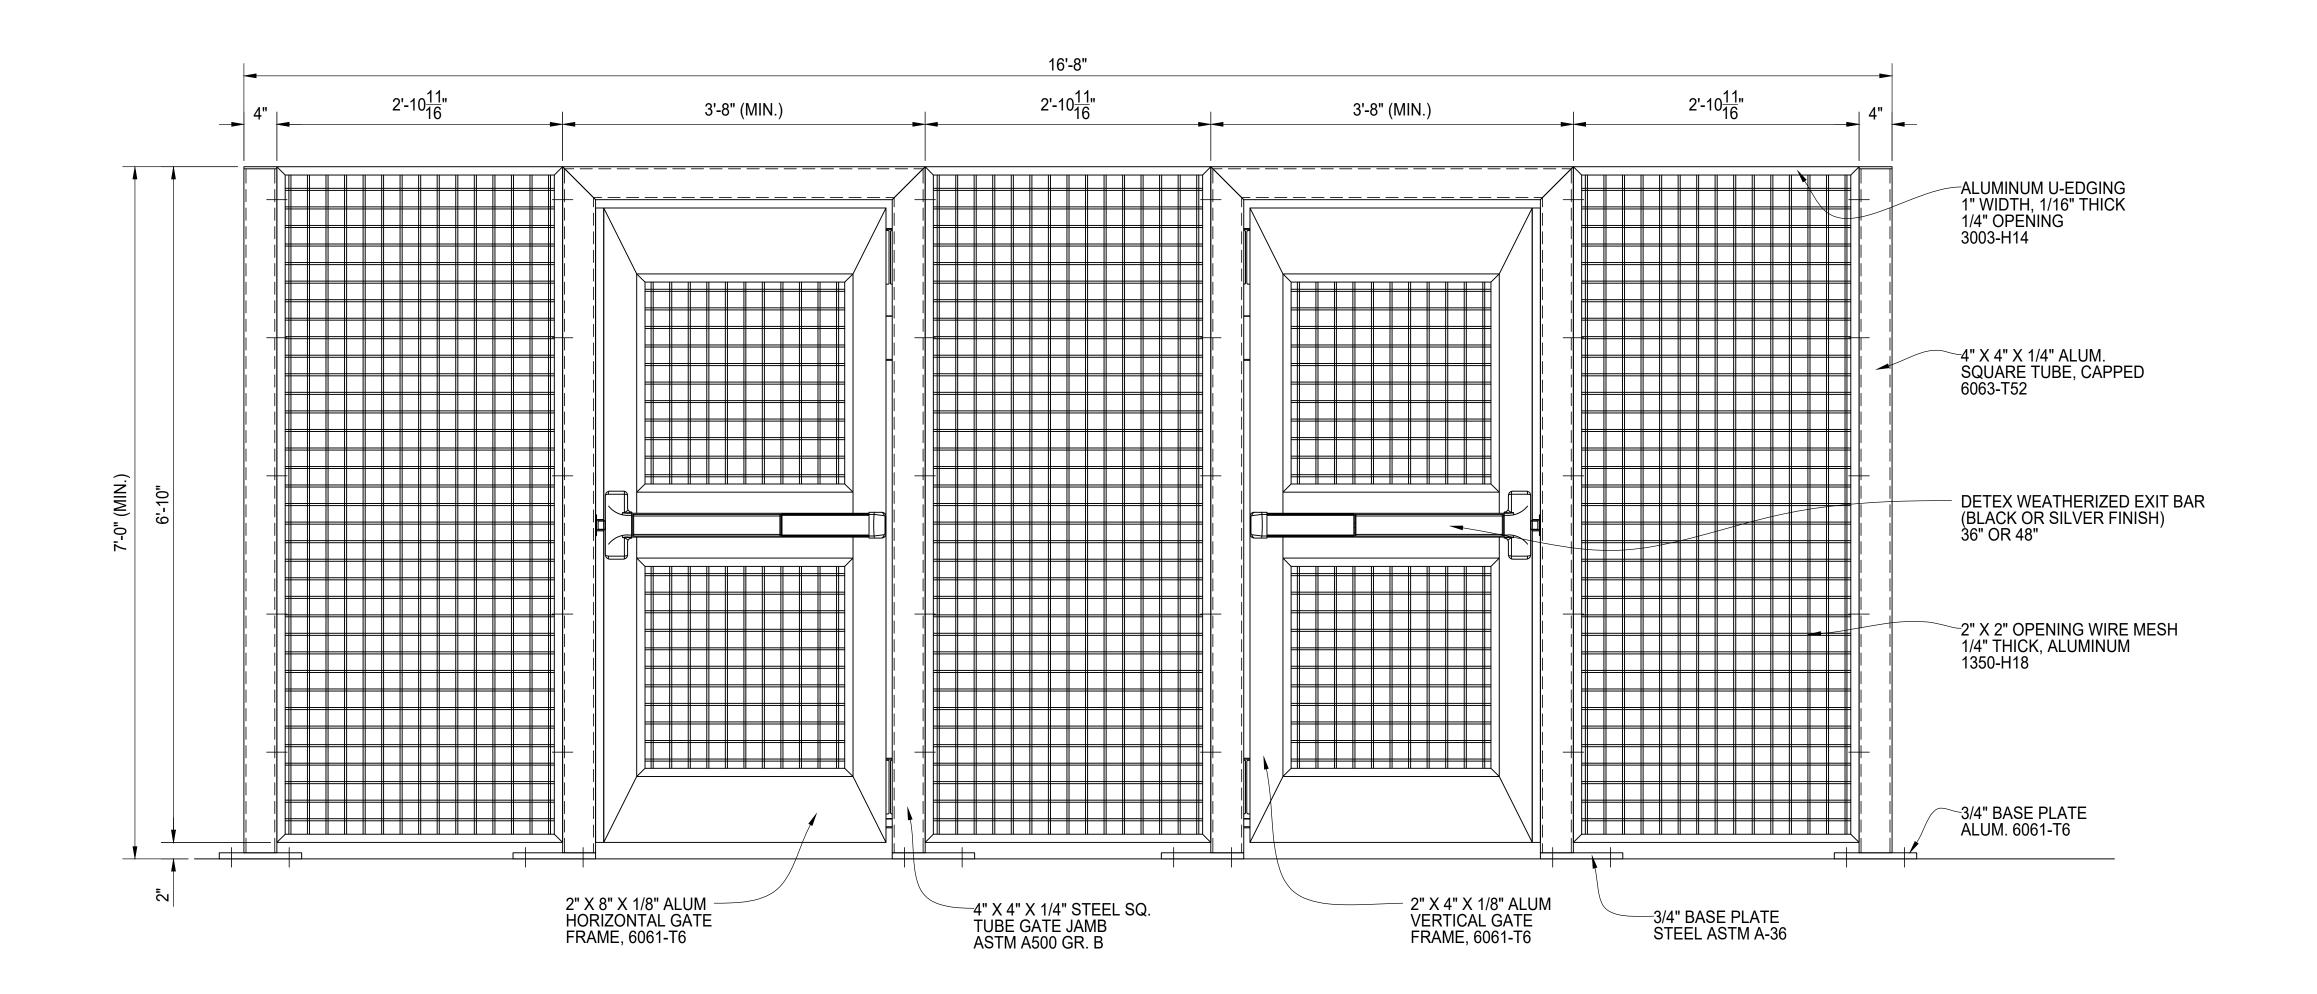



## PEDESTRIAN GATE ENTRY - BACK OF GATE ELEVATION VIEW

SEE SHEET 06 FOR GATE HARDWARE DETAILS. LATCH HANDLE TO BE 42" ABOVE GRADE.

				BILL O	FΛ	MATERIALS	3		
QTY	MK	DESC	RIPTION		LEN	NGTH	NOTE	S	FINISH
•				L	•		•		
			START	STOP		ESTIMAT	ED	ACTUAL	INITIALS
CU	т		OTAIN	0101		LOTIMA	LU	AOTOAL	INTIALO
00	1					•			
DΟ	11								
RO	<u>LL</u>								
\	". D								
WE	LD								
GR	IND								
OT	HER								
OT	HER								
	TAL DESCR	IPTION							DATE
							7		
							4		-
						A			
								-	1
Г		-		1			1		
ŀ		C	IDE	า⊆	)			二上	_ _
			PEDES	STRIAI	\I	GATE		NTRY	
				IRE M					
				LEVAT					
			FINISH						
AMER PRO	RICAN FEN IECT #:	NCE .		. • •		CLIENT PROJECT #:	- · ·		


SCALE: 1 1/2" = 1'-0" BRAWN PB DATE: 07/25/2023 REV . SHEET # 03

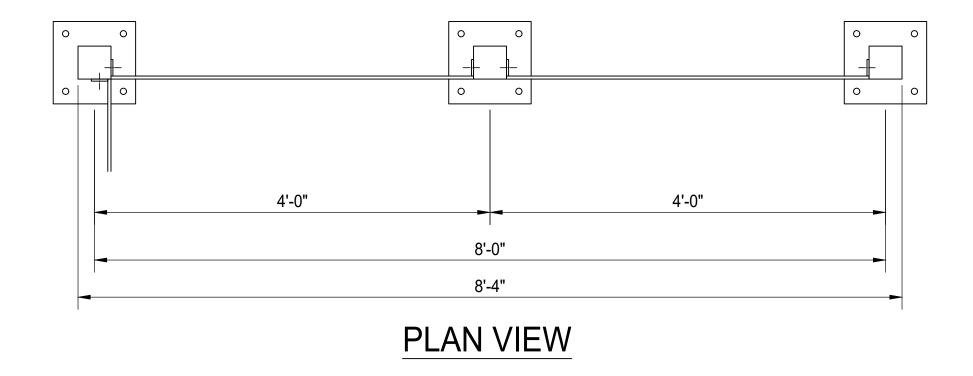


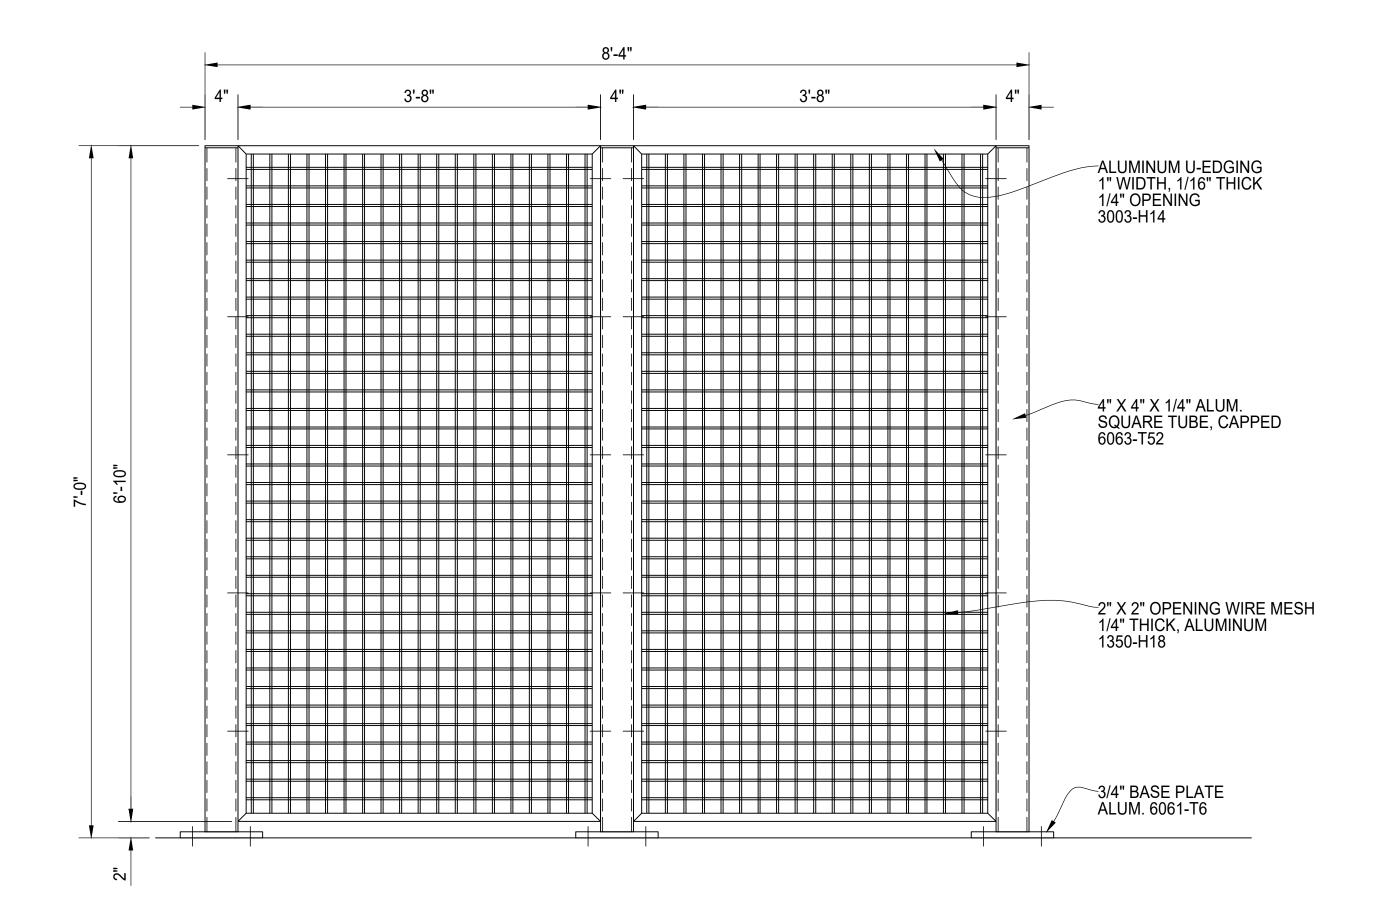

PEDESTRIAN GATE ENTRY - PANEL ELEVATION VIEW

CUT	START	START STOP	P ESTIMA	MATED ACTUAL	
CUT	START	START STOP	P ESTIMA	MATED ACTUAL	
CUT	START	START STOP	P ESTIMA	MATED ACTUAL	
CUT	START	START STOP	P ESTIMA	MATED ACTUAL	
CUT	START	START STOP	P ESTIMA	MATED ACTUAL	
CUT	START	START STOP	P ESTIMA	MATED ACTUAL	
CUT	START	START STOP	P ESTIMA	MATED ACTUAL	
CUT	START	START STOP	P ESTIMA	MATED ACTUAL	
CUT	START	START STOP	P ESTIMA	MATED ACTUAL	
CUT	START	START STOP	P ESTIMA	MATED ACTUAL	
CUT	START	START STOP	P ESTIMA	MATED ACTUAL	
CUT	START	START STOP	P ESTIMA	MATED ACTUAL	
CUT	START	START STOP	P ESTIMA	MATED ACTUAL	
CUT	START	START STOP	P ESTIMA	MATED ACTUAL	
CUT	START	START STOP	P ESTIMA	MATED ACTUAL	
CUT	START	START STOP	P ESTIMA	MATED ACTUAL	
CUT	START	START STOP	P ESTIM/	MATED ACTUAL	
CUT	START	START STOP	P ESTIMA	MATED ACTUAL	
CUT	START	START STOP	P ESTIMA	MATED ACTUAL	
CUT	START	START STOP	P ESTIMA	MATED ACTUAL	
CUT	START	START STOP	P ESTIMA	. MATED ACTUAL	1
CUT	START	START STOP	P ESTIM/	MATED ACTUAL	
CUT	START	START STOP	P ESTIM/	MATED ACTUAL	
CUT	START	START STOP	P ESTIM/	MATED ACTUAL	
CUT	START	START STOP	P ESTIMA	MATED ACTUAL	
					. INITIA
ROLL					
KULL					
WELD					
**LLU					
GRIND					
OTHER		+			
	_		.		
OTHER					
TOTAL REV DESCRIPTION					DATE

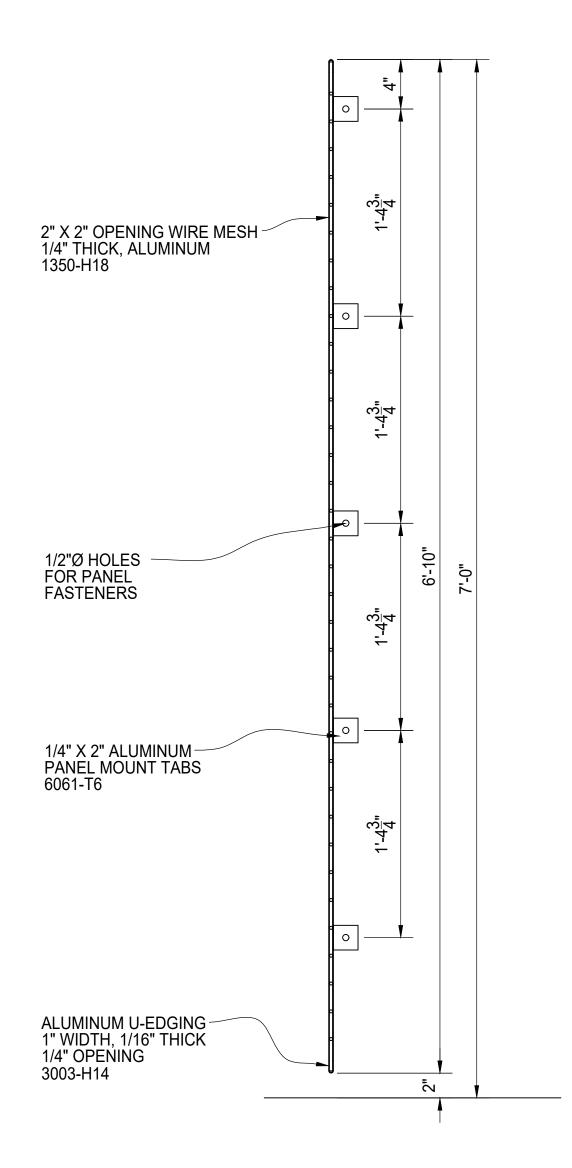


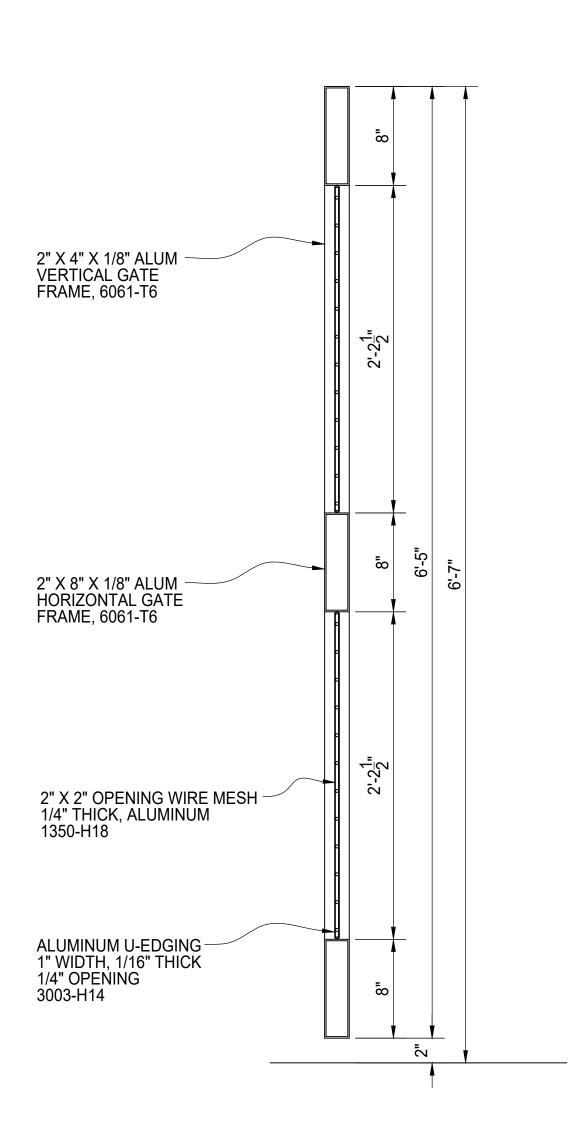



TYPICAL PANEL SECTION

TYPICAL GATE SECTION

, 7	MK	DESCRIPTION		BILL O		IGTH	NOTE	S	FINISH
	_								
•									
									_
ROI	<u>LL</u>								
WE	LD								
GRI	IND								
ОТН	HER								
ОТІ	HER								
011									
TO	TAL DESCR	PTION							DATE .
TO		PTION							DATE .
TO		PTION							DATE .
TO		PTION							DATE
TO		PTION					7		DATE
TO		PTION					A		DATE
TO		PTION							DATE
TO		PTION							DATE
TO									DATE
TO									DATE
TO		al						EL	DATE
TO		al						EL	DATE
TO		al	DES	ΓRΙΑΙ	N				DATE
TO		al	DES <sup>-</sup> WIF	TRIAI RE Μ	N E	SH IN	FII	LL	
TO		al PE PAN	DES <sup>-</sup> WIF NEL A	TRIAI RE M ND (	N E:	SH IN ATE S	IFII SEC	LL CTIONS	
TOREV	DESCR .	al PE PAN	DES <sup>-</sup> WIF NEL A	TRIAI RE M ND (	N E:	SH IN ATE S DETE	IFII SEC	LL	
TOREV		al PE PAN	DES <sup>-</sup> WIF NEL A	TRIAI RE M ND (	N E:	SH IN ATE S	IFII SEC	LL CTIONS	

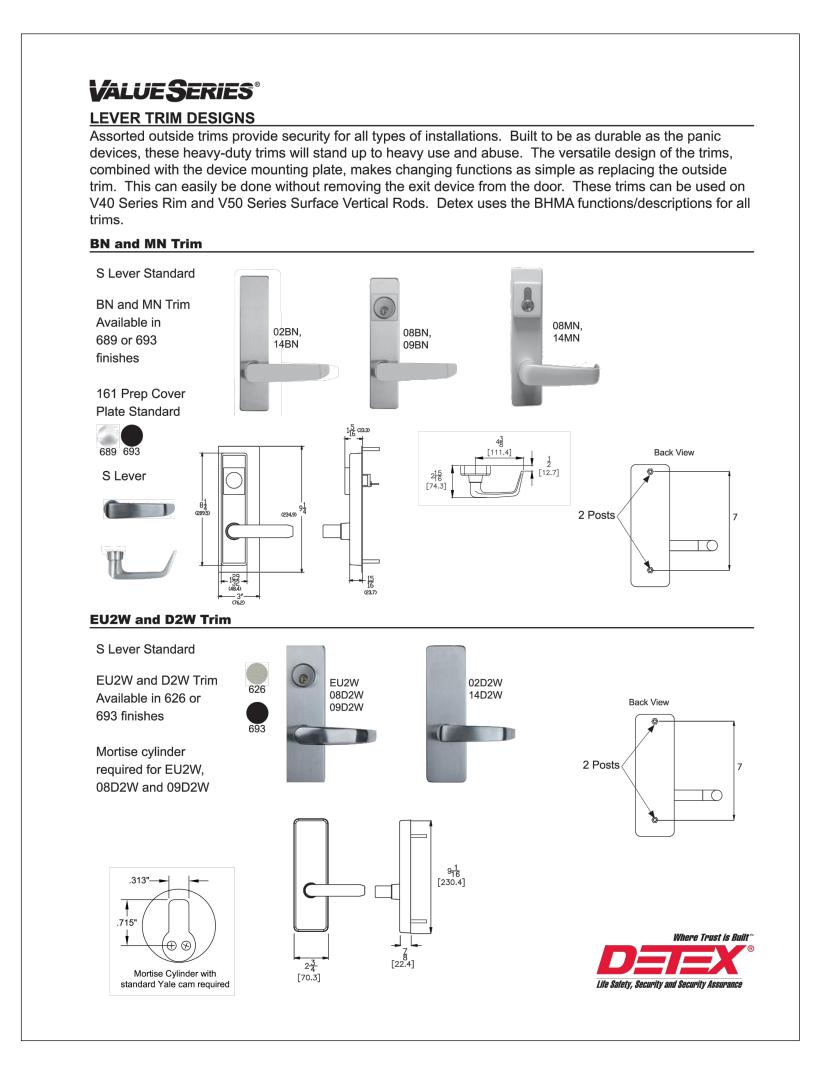

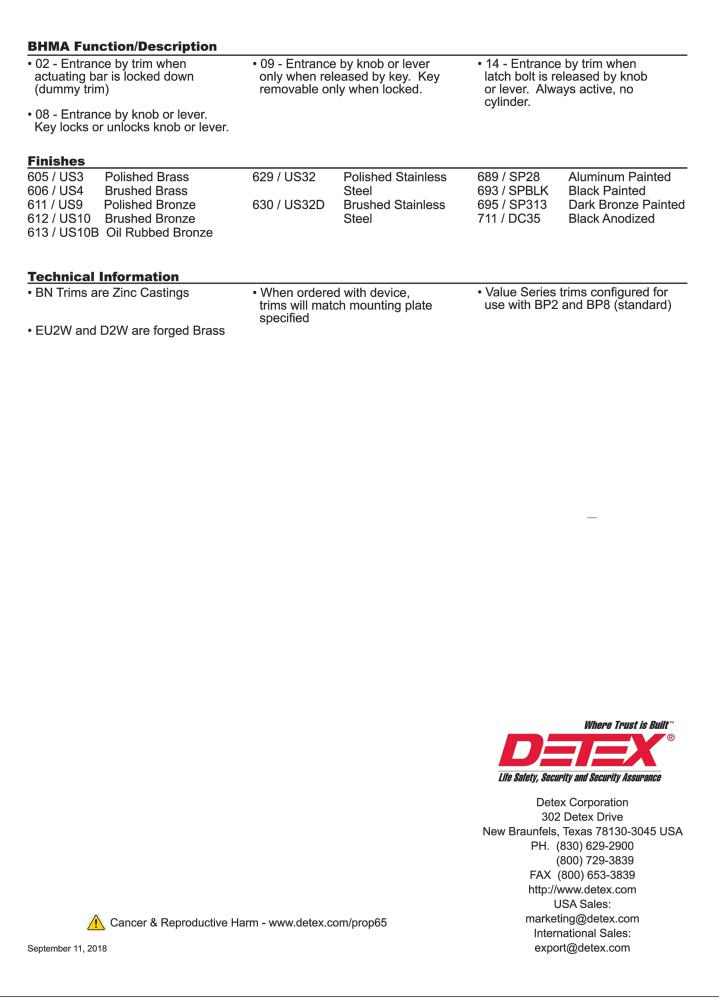

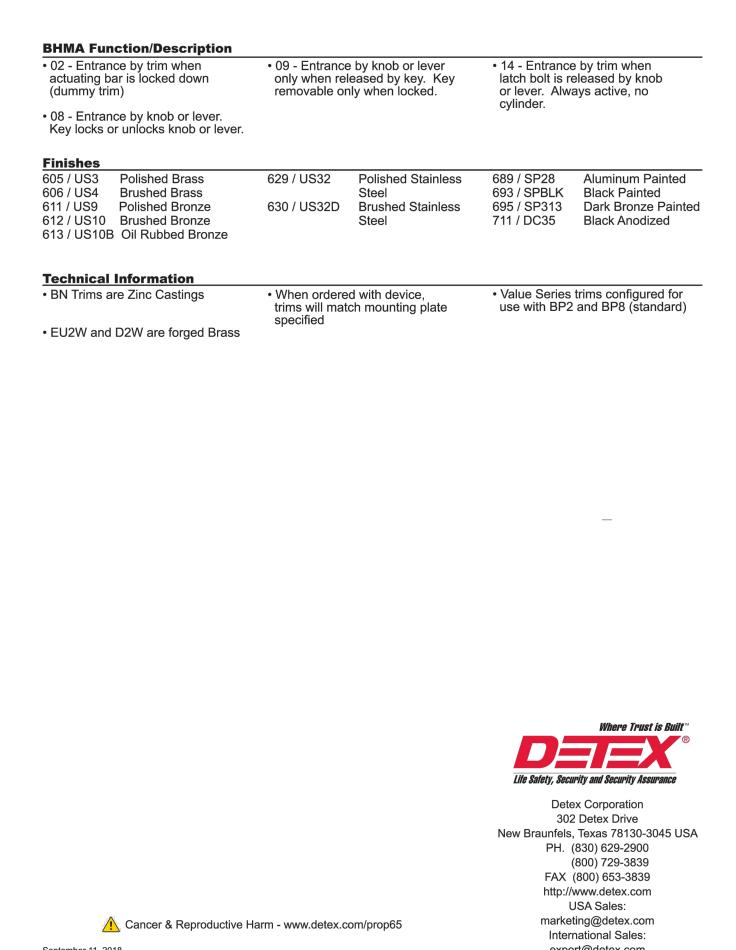

8/8/23, 1:35 PM Ultra heavy duty 180° hydraulic gate closer and hinge for gates up to 440 lbs | Locinox USA





## **ULTRA HEAVY DUTY** 180° HYDRAULIC GATE **CLOSER AND HINGE** FOR GATES UP TO 440 LBS

I tem No. MAMMOTH-HD-

This heavy-duty gate closer and hinge-in-one is the heaviest gates. The combination of the hydraulically damped Mammoth with the powerful self-closing Raptor hinge is the perfect solution for closing gates weighing up to 440 lbs and 6-1 /2 ft. wide. Both hinges are equipped with double bearings for extremely smooth functioning. The Active Thermal System guarantees a constant closing speed, una hinge is included.



Speci

1 80° self-closing double bearing hinge with adjustable closing Robust yet stylish design with high quality components Weatherproof aluminum housing designed for exterior use Consistent closing speed thanks to patented hydraulic damping ADA compliant (< 5 lbs; max 32 Nm) from gate widths of 4.4ft.


or more Vandal and tamper proof

For left and right handed gates Fast and easy installation with Quick-Fix

Available in following RAL-colors https://www.locinoxusa.com/gate-closers/new-fit/ultra

oser-and-mammoth--hd--?returnurl=%2fgate-closers%2fnew-fit... 1/2



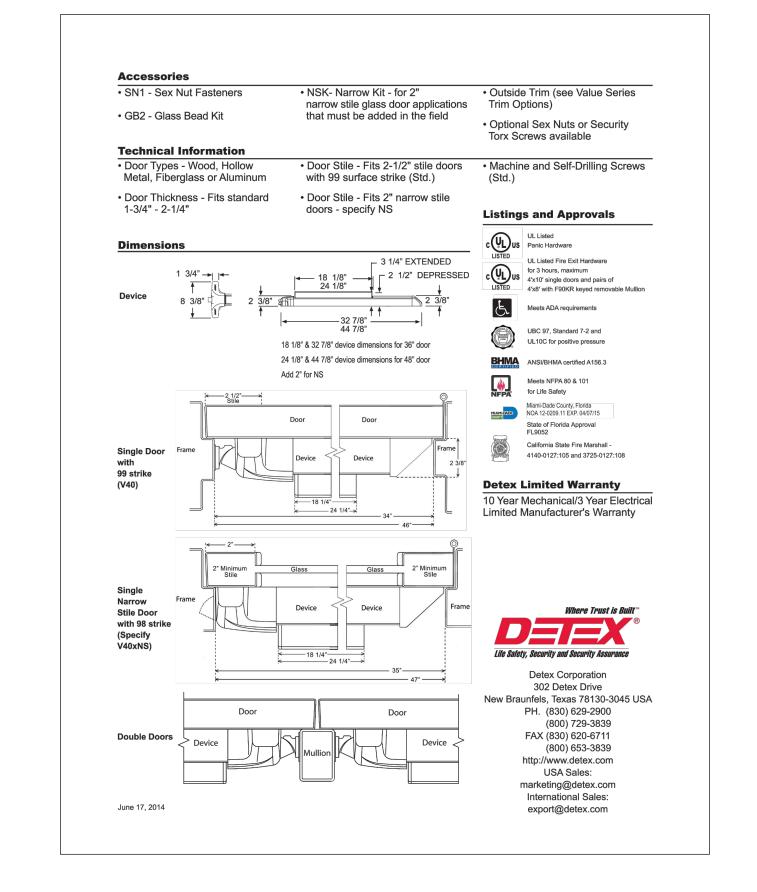



WIRE MESH INFILL GATE HARDWARE DETAILS FINISH TO BE DETERMINED

SCALE: N.T.S. DRAWN PB | DATE: 07/25/2023 | REV