



PLAN VIEW

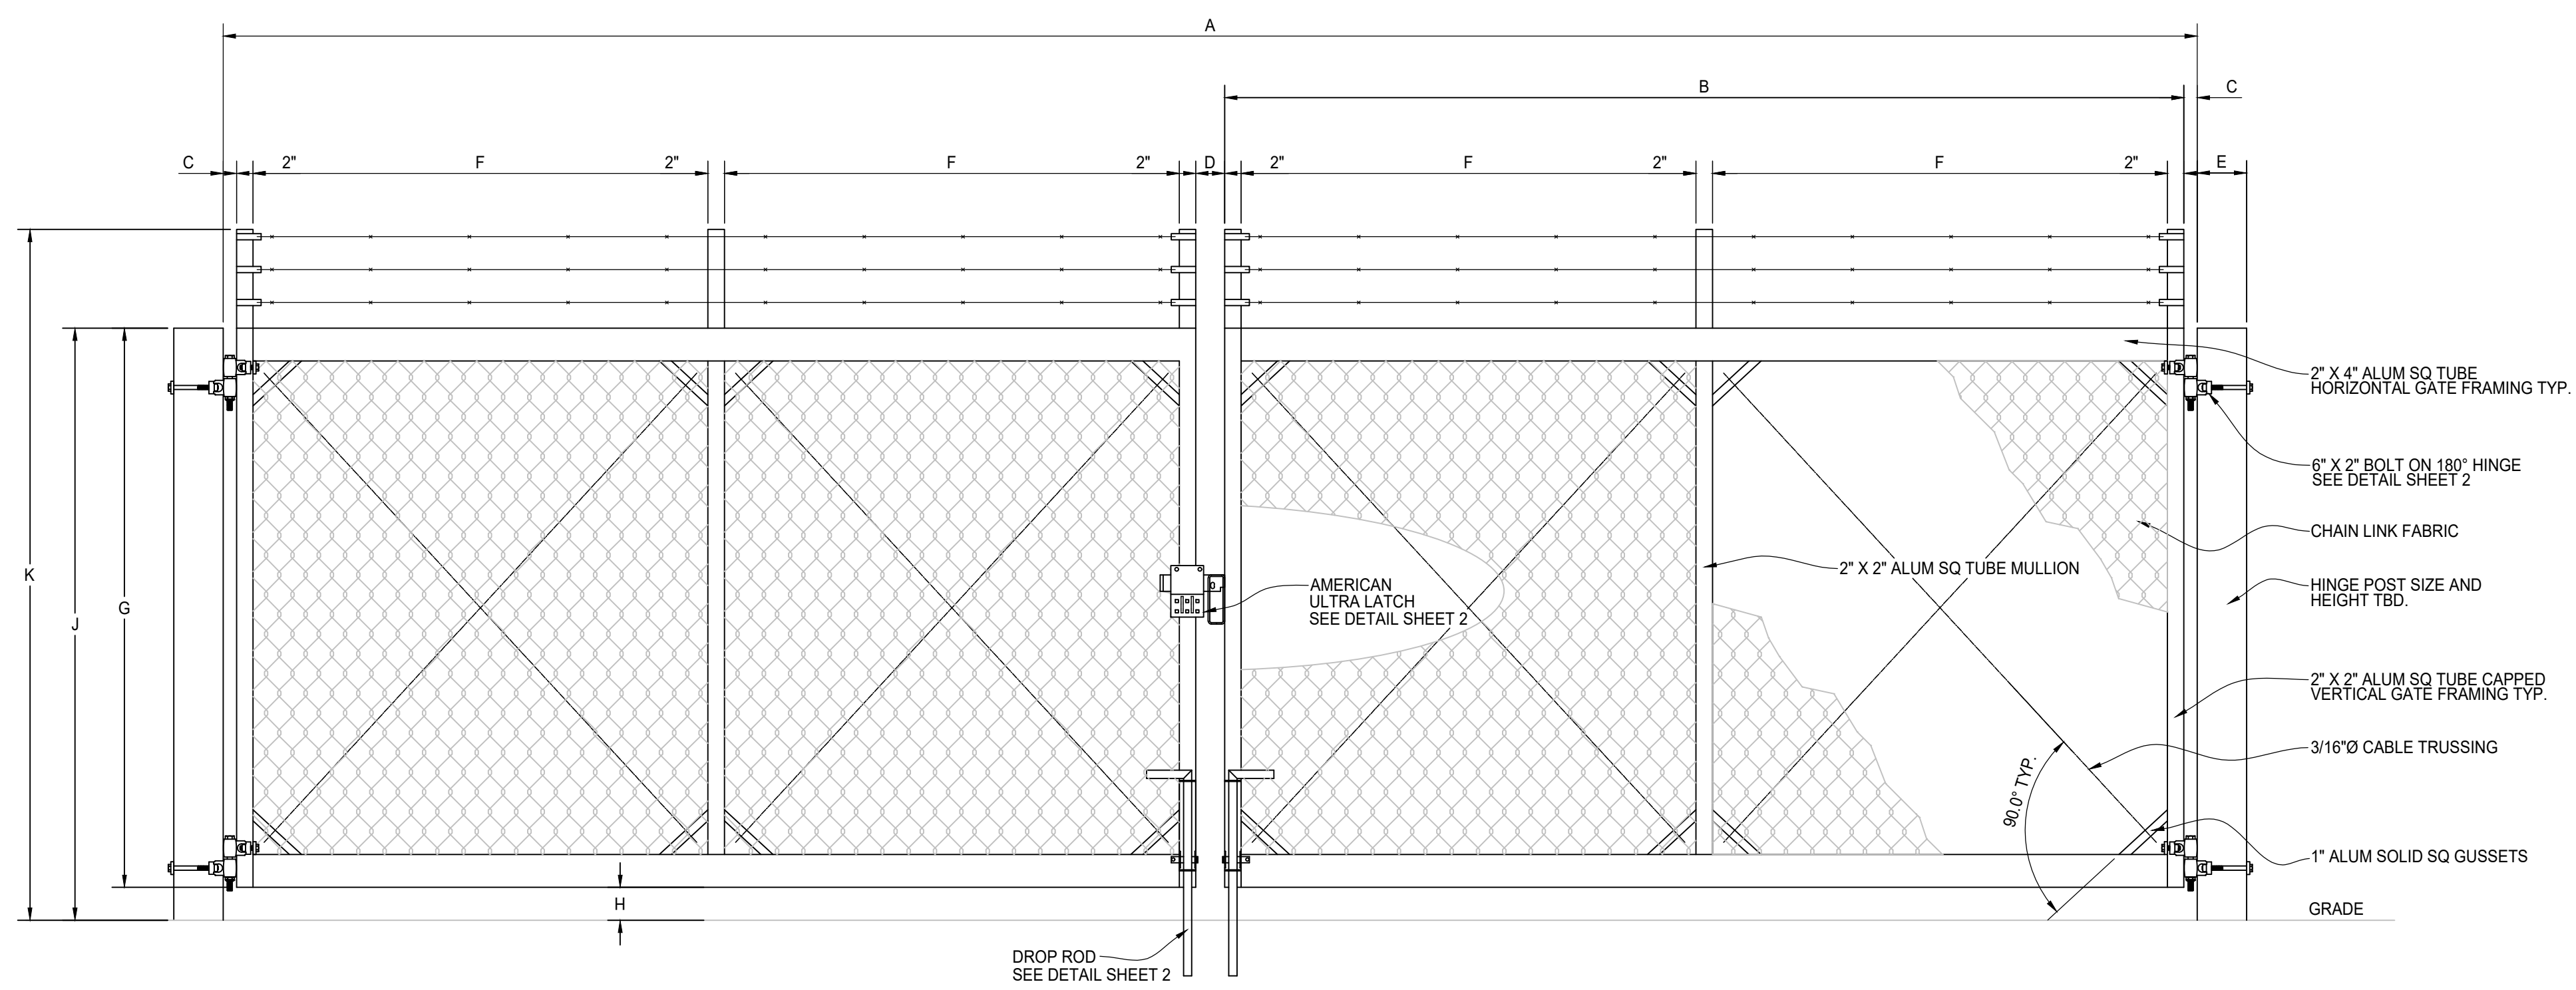

ELEVATION VIEW ALUMINUM SWING GATE

NOTE:
1) GATE SHOWN WITH OPTIONAL BARB ARMS AND BARBED WIRE

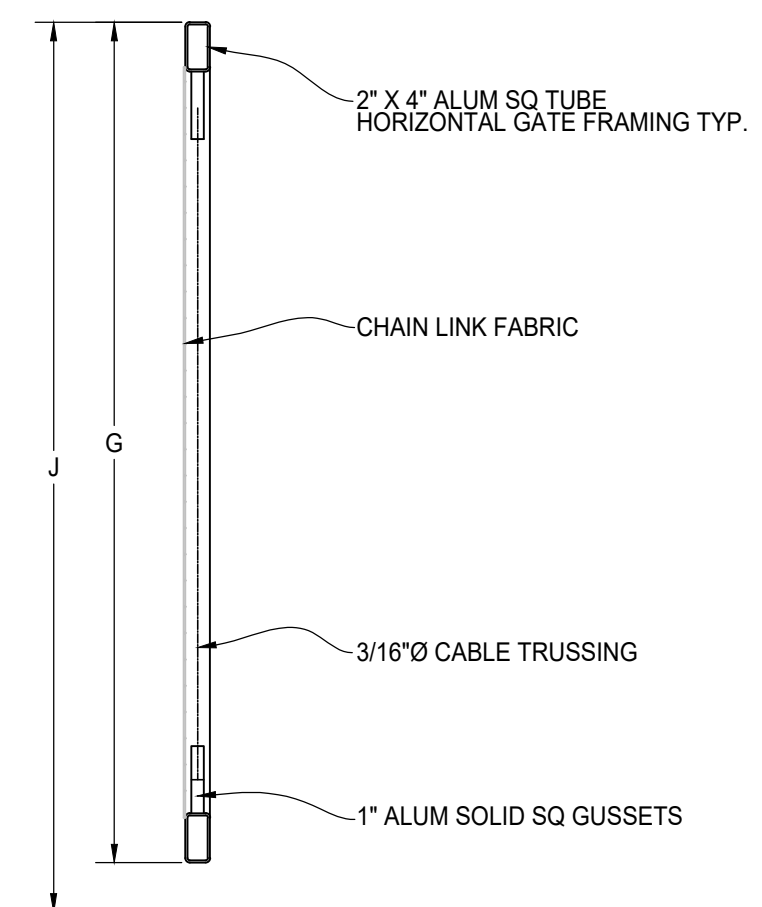

SIDE VIEW GATE SECTION TYP.

"A" INSIDE TO INSIDE CLEAR OPENING	
"B" LEAF WIDTH	
"C" HINGE GAP	
HINGE STYLE?	
HINGE PROVIDED BY?	
"D" LATCH GAP	
LATCH STYLE?	
LATCH PROVIDED BY?	
"E" POST SIZE	
POST PROVIDED BY?	
PLATED OR EMBEDDED?	
PLATE SIZE / EMBED DEPTH?	
"F" PICKET SIZE	
"G" PICKET INSIDE TO INSIDE SPACING	
"H" GATE LEAF HEIGHT	
"J" CLEARANCE GAP	
"K" GRADE TO TOP HEIGHT	
"L" FRAME TOP MEMBER SIZE	
"M" FRAME LATCH SIDE MEMBER SIZE	
"N" FRAME HINGE SIDE MEMBER SIZE	
"P" FRAME BOTTOM MEMBER SIZE	
"Q" SCALLOP HEIGHT	
"R" FINIAL HEIGHT	

GATE SWINGS OUT AS SHOWN?	
COLOR/FINISH?	
MATERIAL?	
ADDITIONAL INFORMATION:	

REV	DESCRIPTION	DATE

INDUSTRIAL DOUBLE SWING GATE
/
/
FINISH TO BE DETERMINED

SCALE: N.T.S.	CLIENT PROJECT #	DATE	REV	SHEET # 01
---------------	------------------	------	-----	------------