



PLAN VIEW

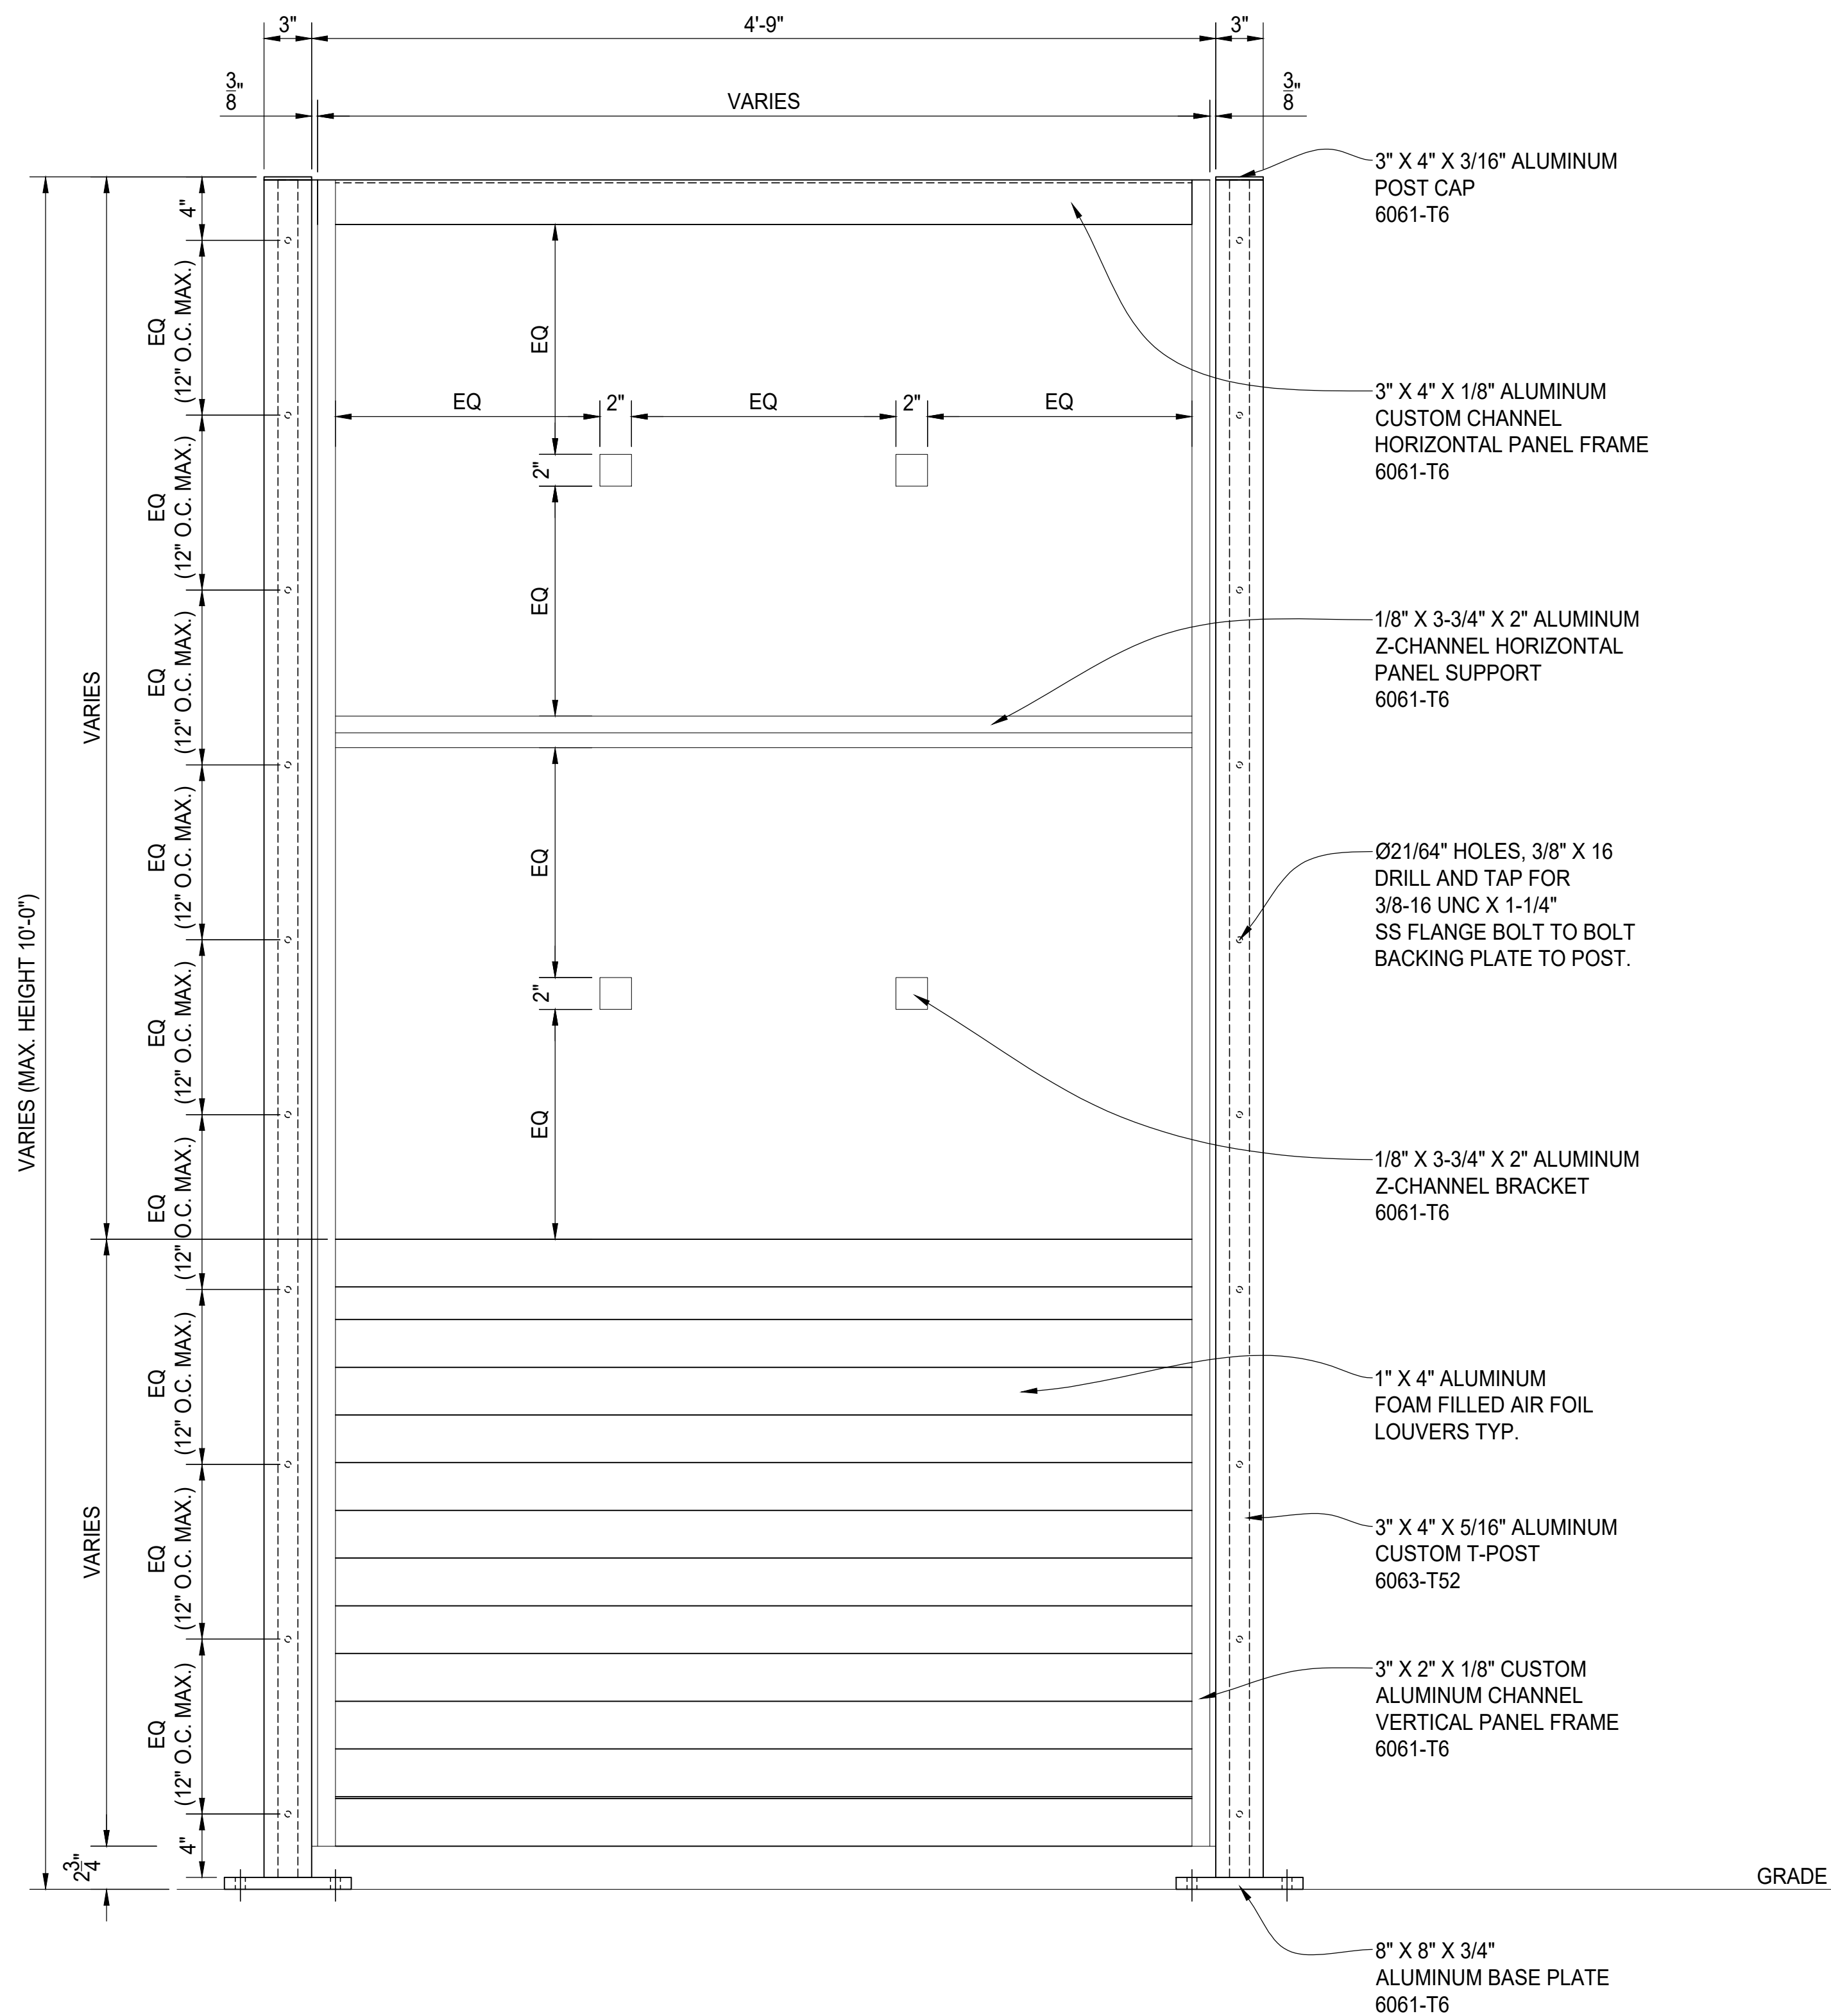

PANEL ELEVATION

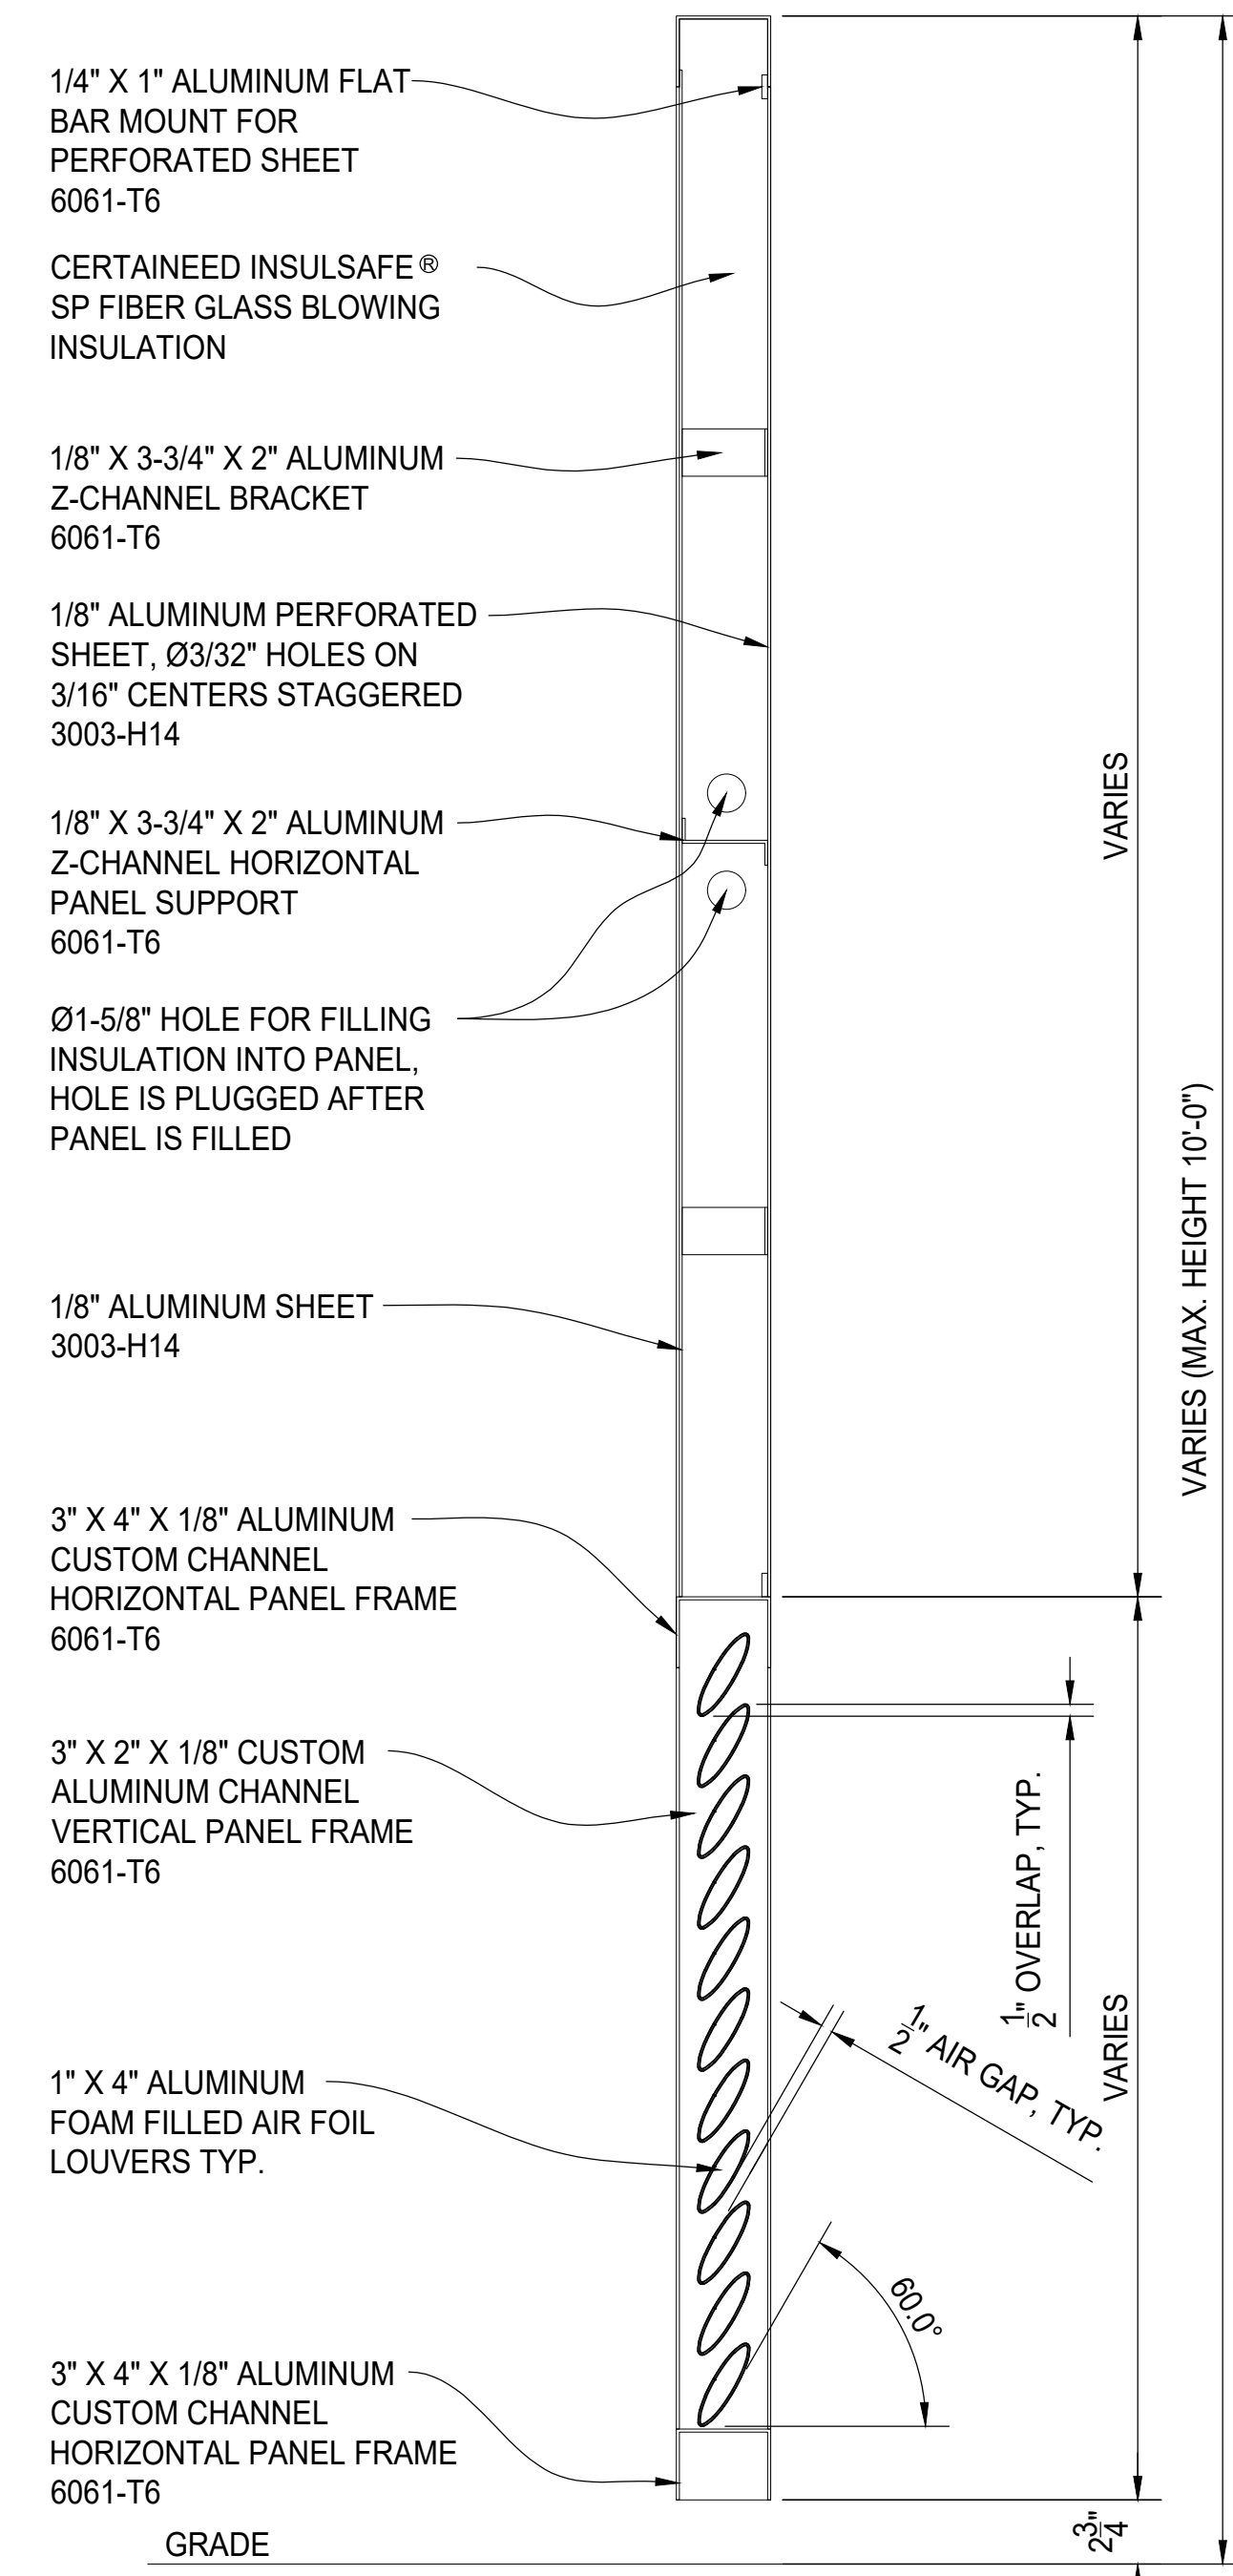

TYPICAL PANEL SECTION

REV	DESCRIPTION	DATE



NEW PALMSHIELD DESIGN  
SEMI-SOLID ACOUSTIC PANEL  
PLAN, ELEVATION AND SECTION VIEWS  
FINISH TO BE DETERMINED

PALMSHIELD PROJECT #	SSAP24-0001	CLIENT PROJECT #	
REFERENCE		DRAWN BY	PB
CHKD BY	AF	DATE	08/26/2024
SCALE	N.T.S.	REV	
		SHEET #	01