




TUBULAR T-POST

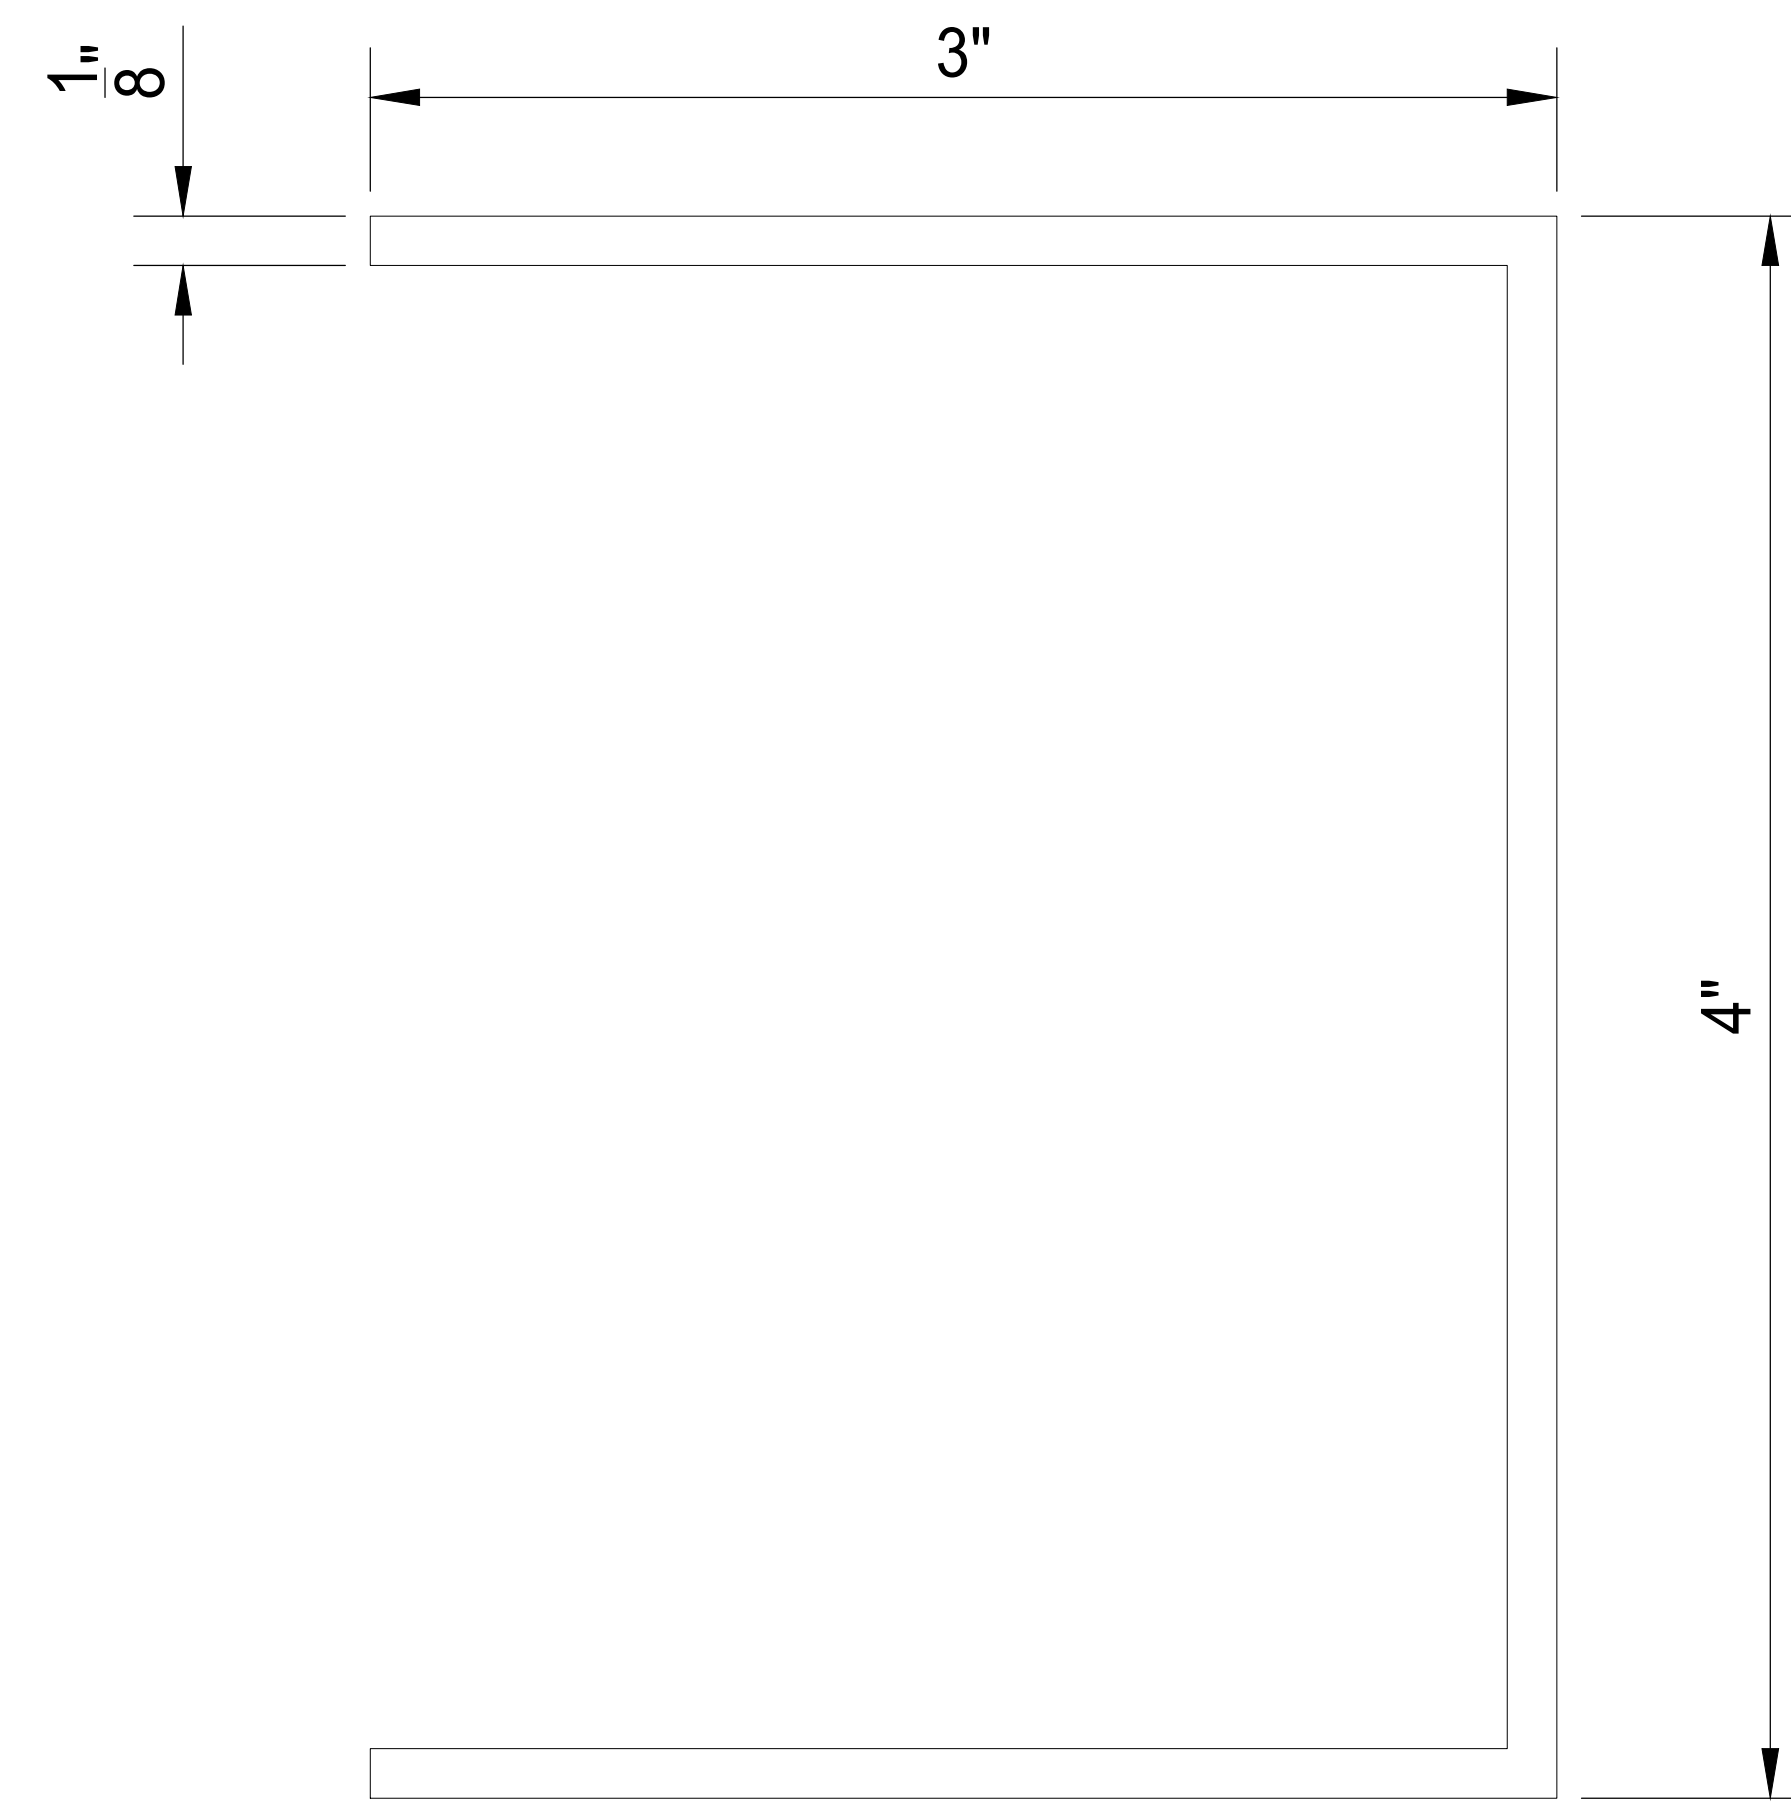

C-CHANNEL TOP & BOTTOM CAP

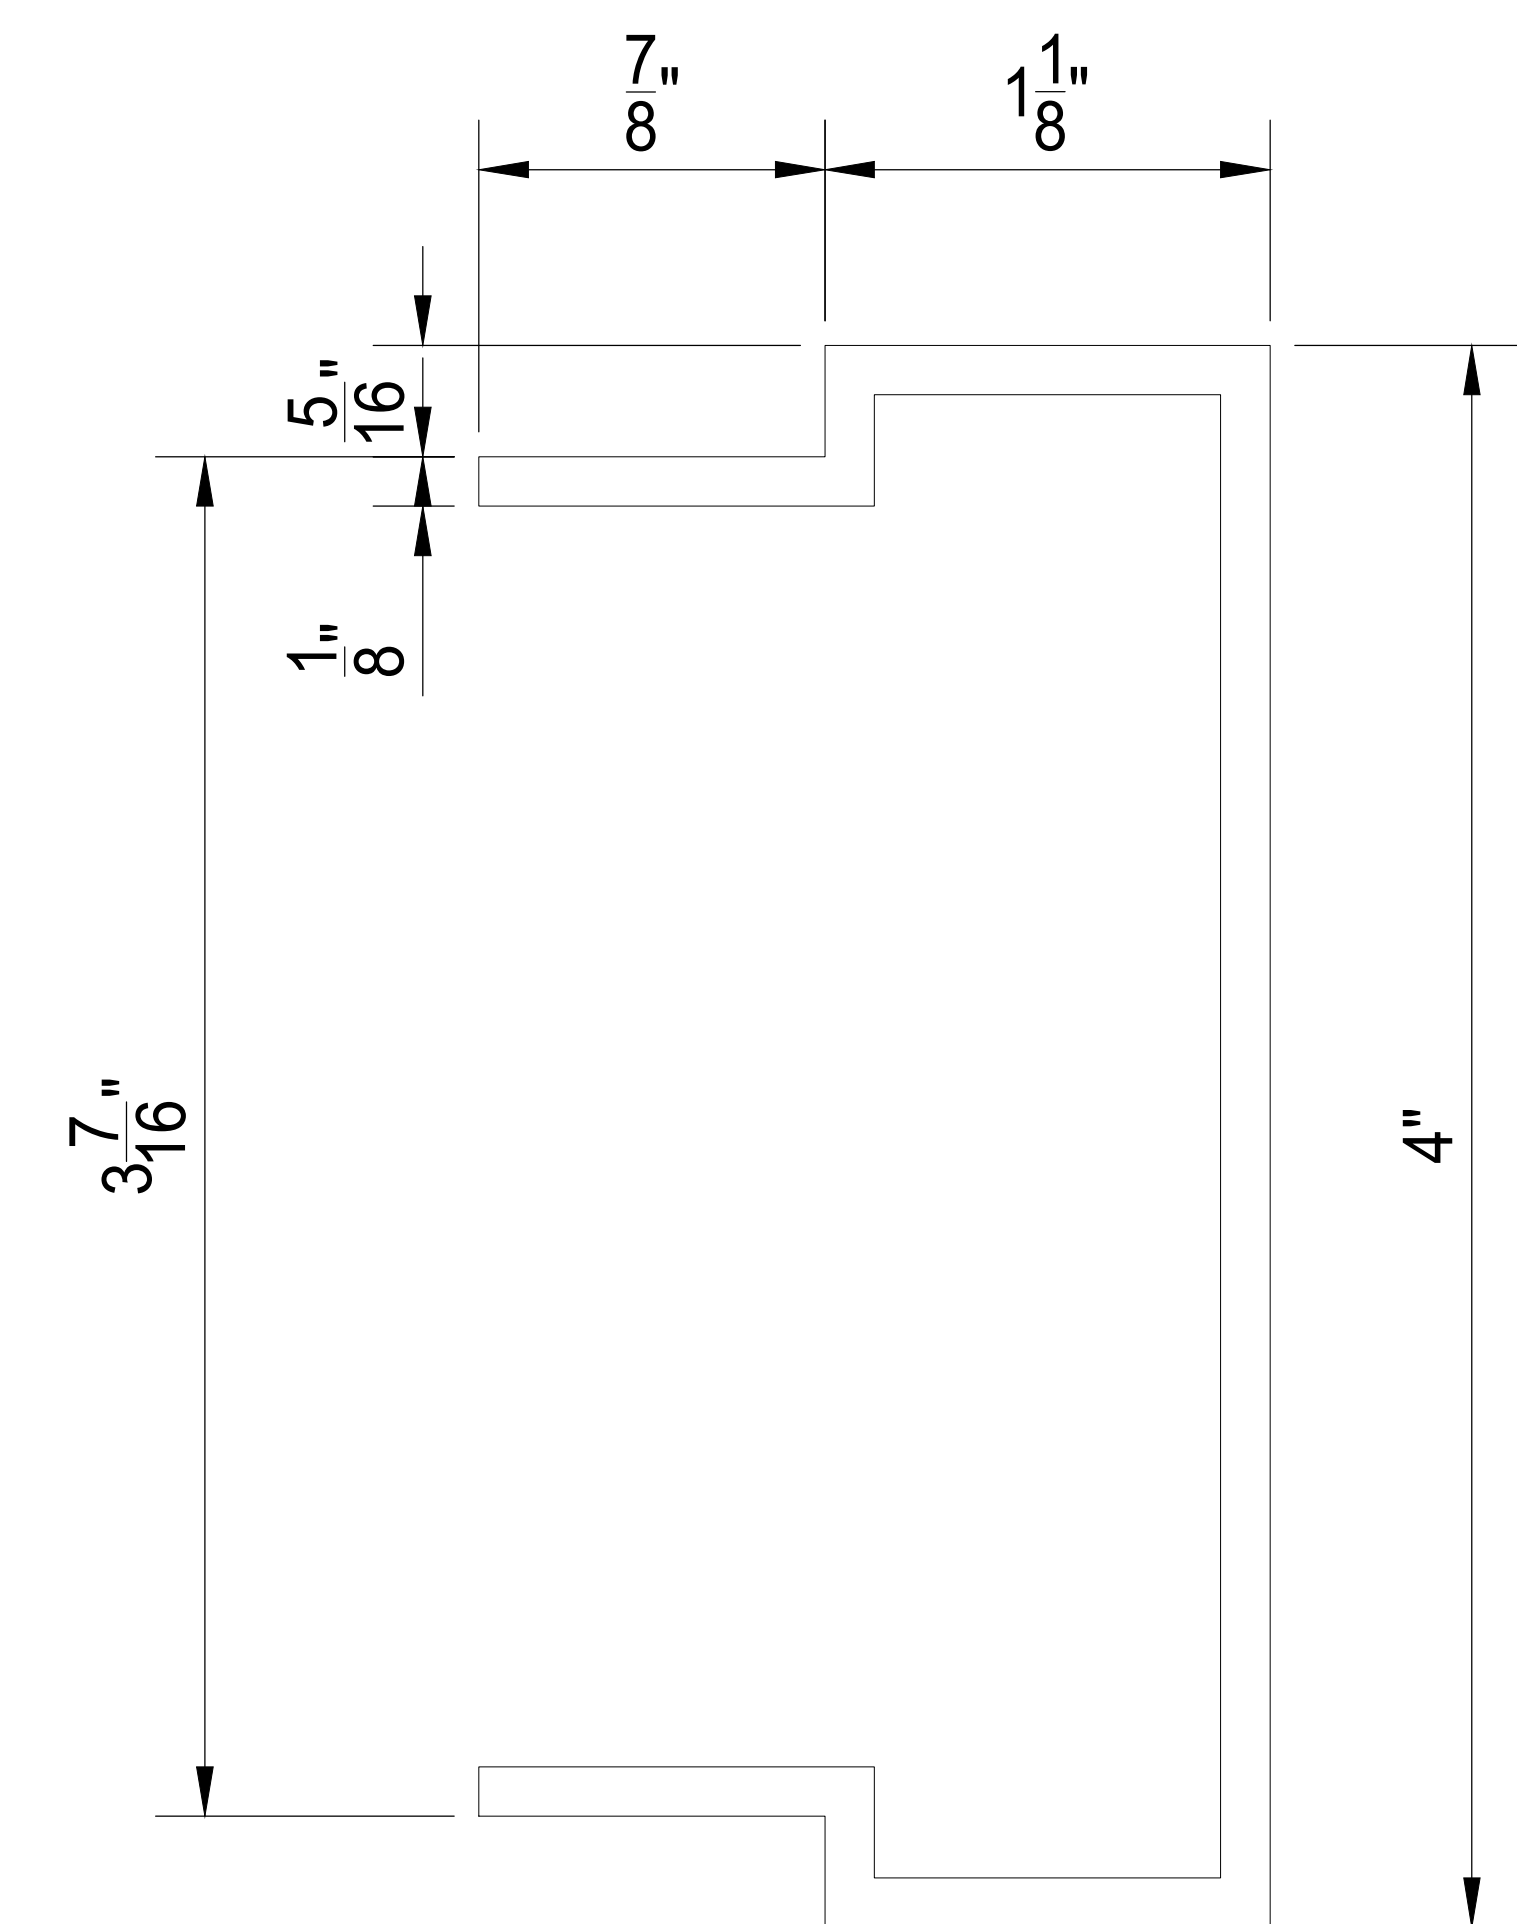

VERTICAL COMPRESSION CHANNEL

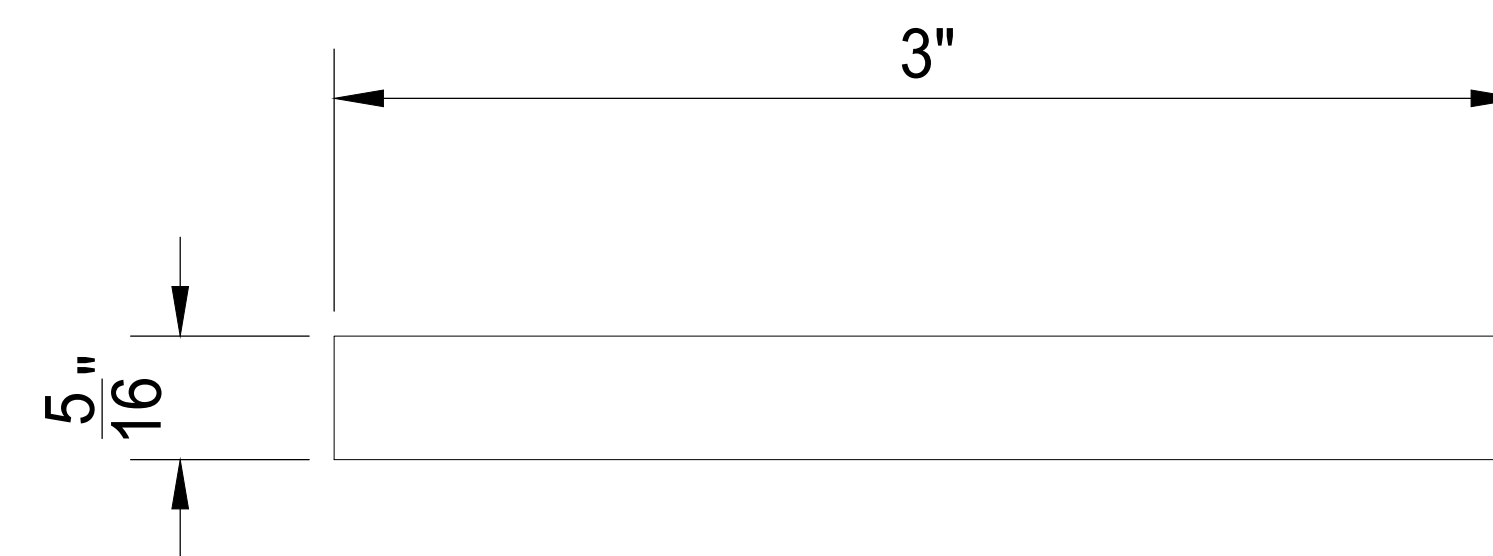

LOOSE FLANGE

PATENT PENDING

REV	DESCRIPTION	DATE



PALMSHIELD ELITE - PATENT PENDING
 HORIZONTAL LOUVERED PANEL
 COMPONENT PROFILES
 FINISH TO BE DETERMINED

PALMSHIELD PROJECT #	PS24-0001	CLIENT PROJECT #	
REFERENCE JOB #		DRAWN BY	PB
CHKD BY	AF	DATE	06/14/2024
SCALE	N.T.S.	REV	
		SHEET #	02