




CUSTOM POST

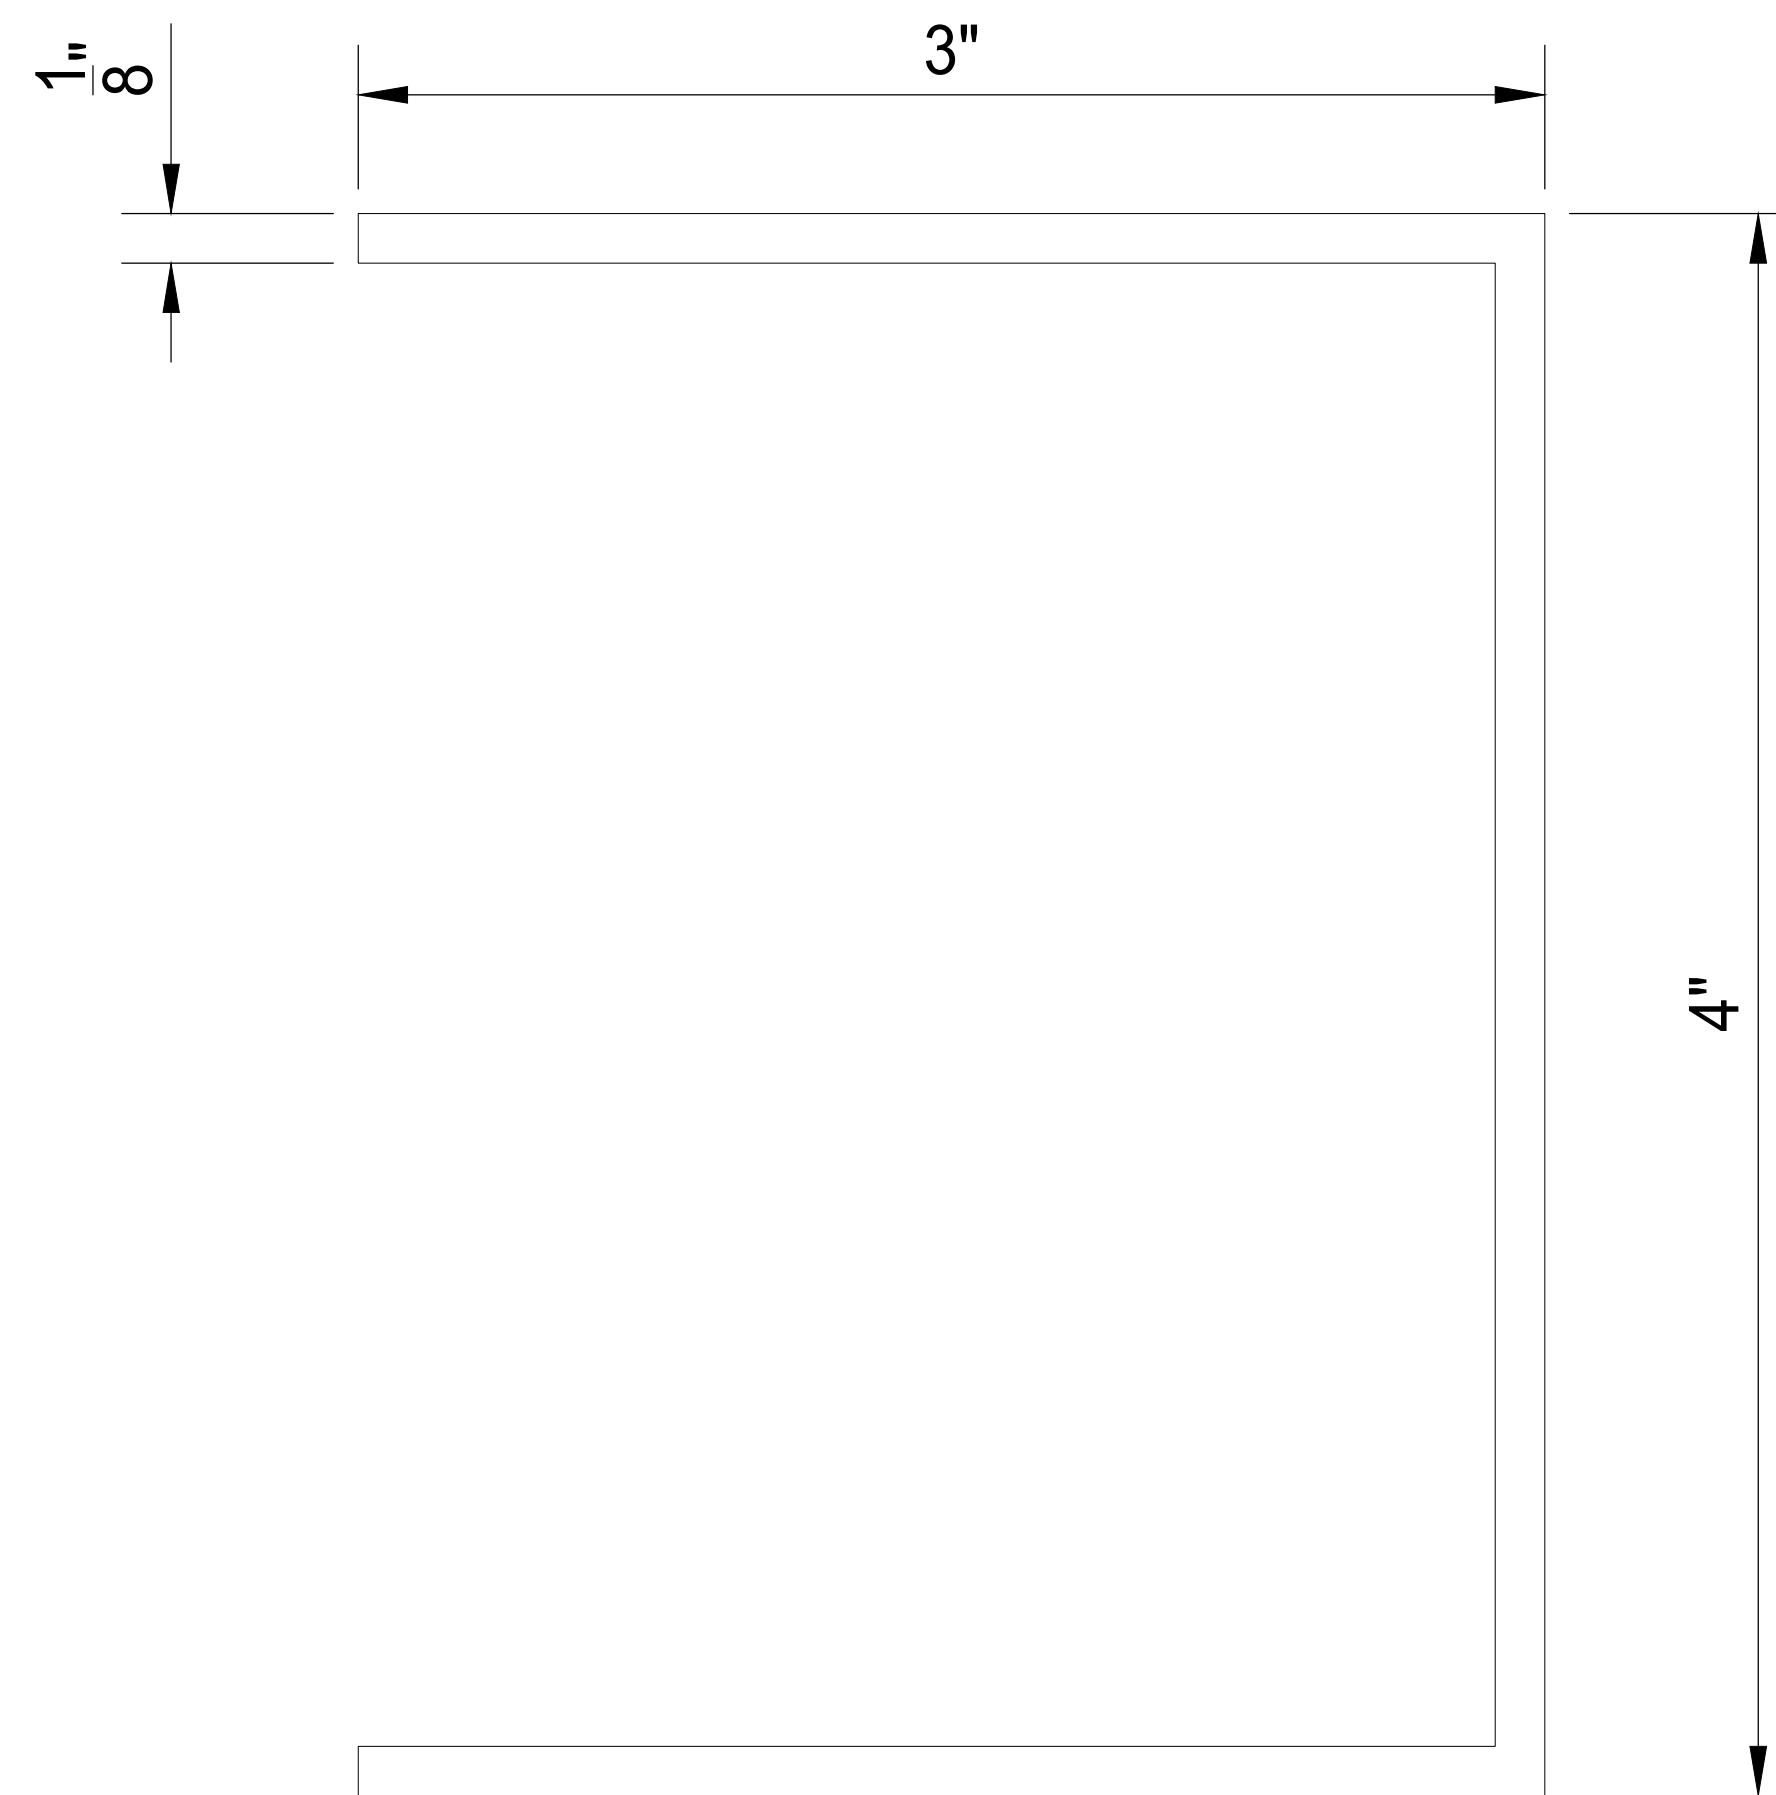

TOP & BOTTOM CHANNEL FRAME

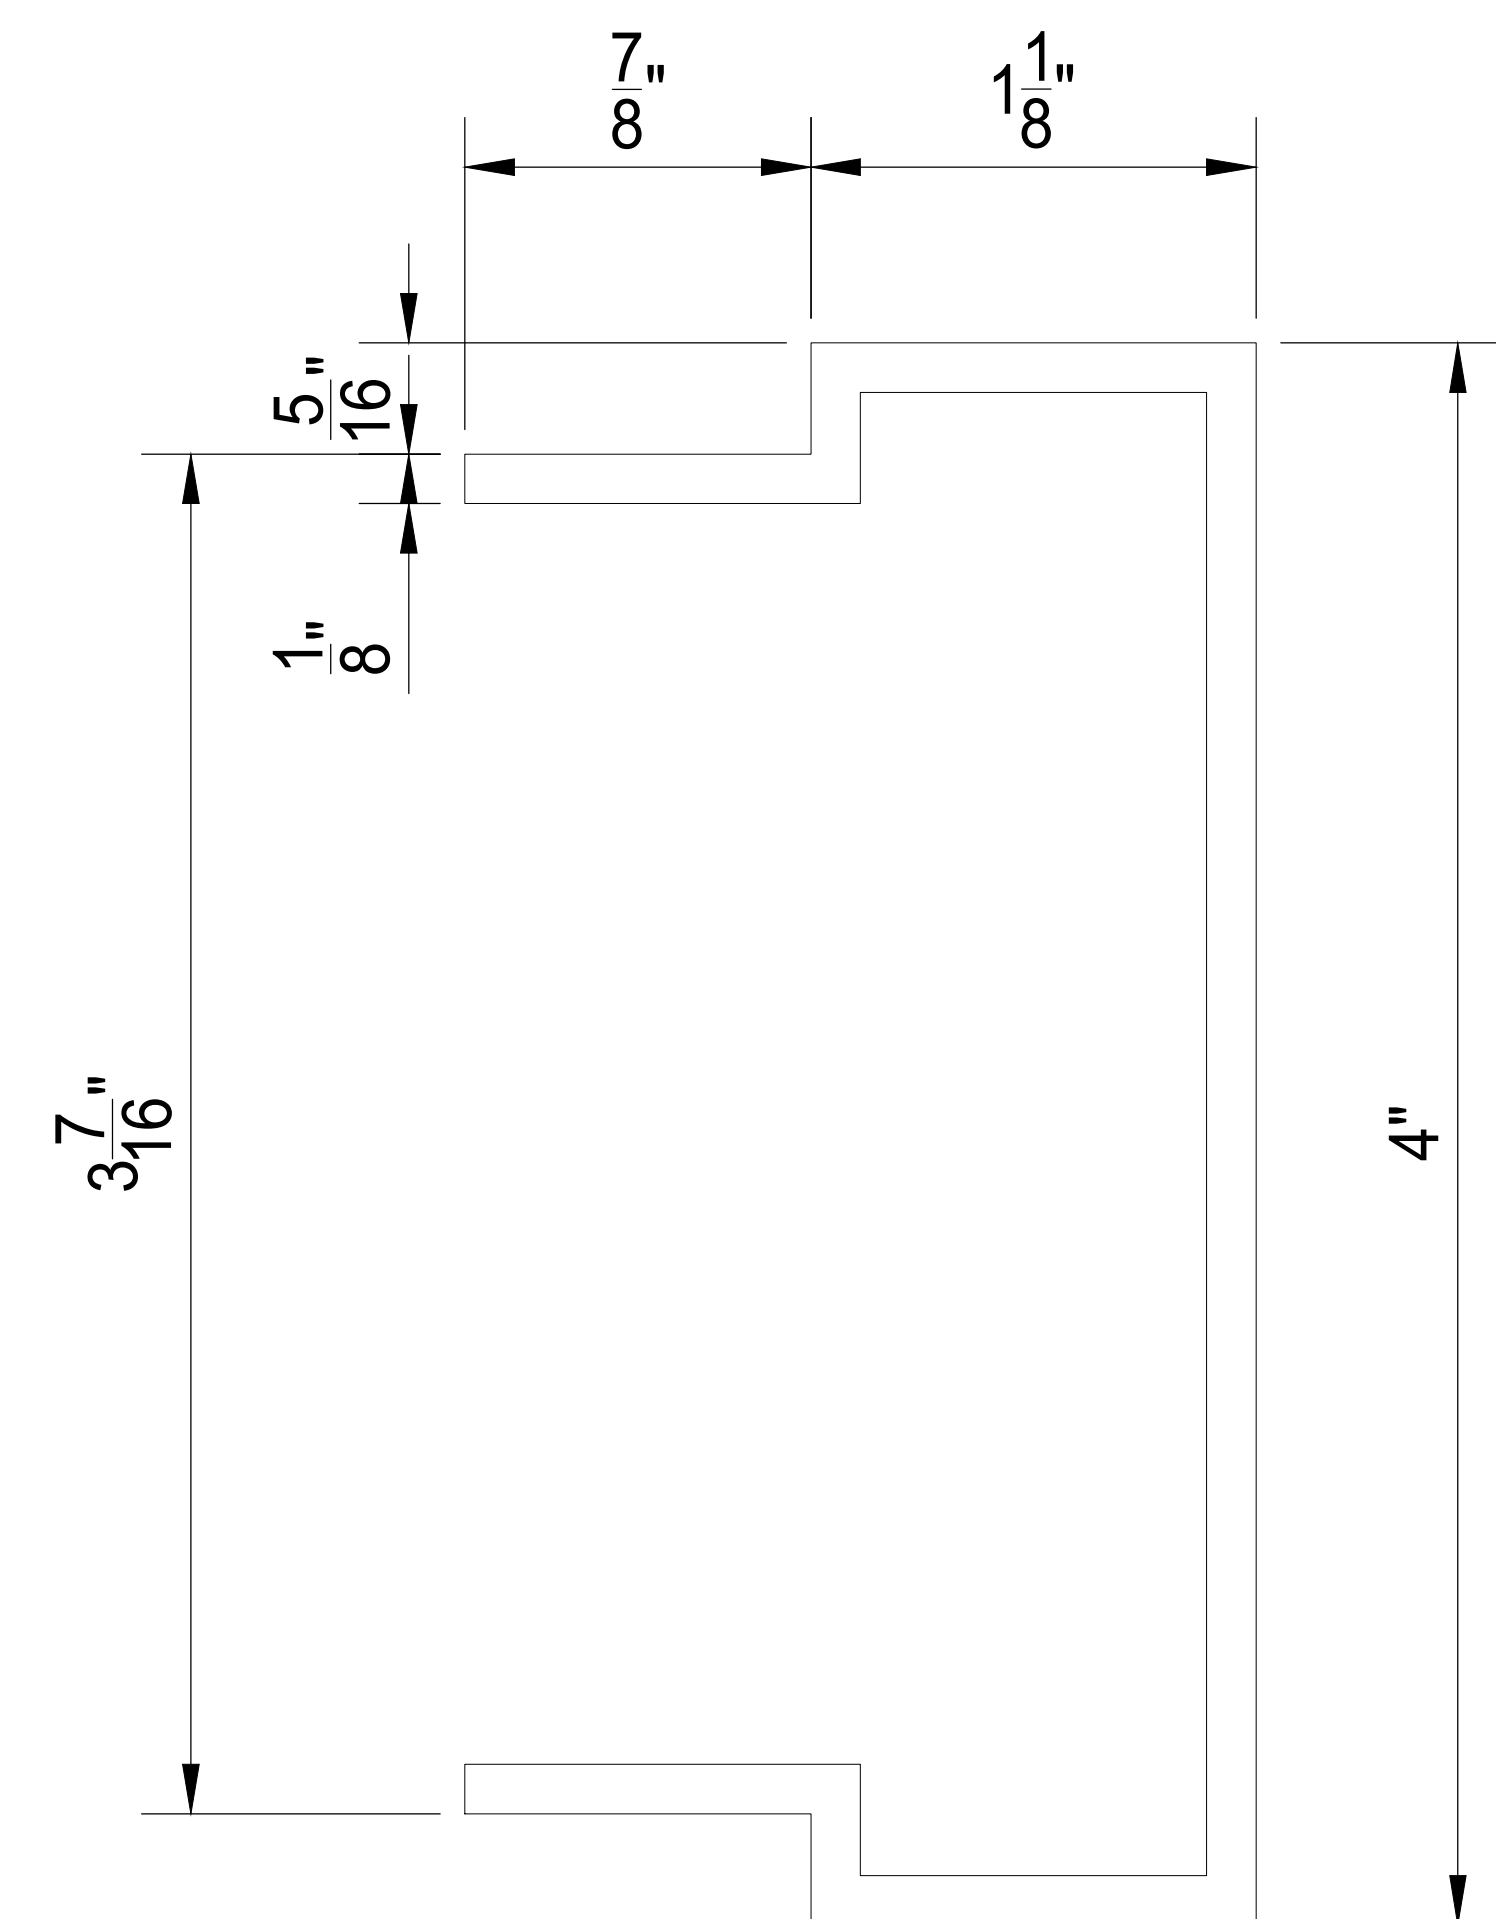

VERTICAL CHANNEL FRAME

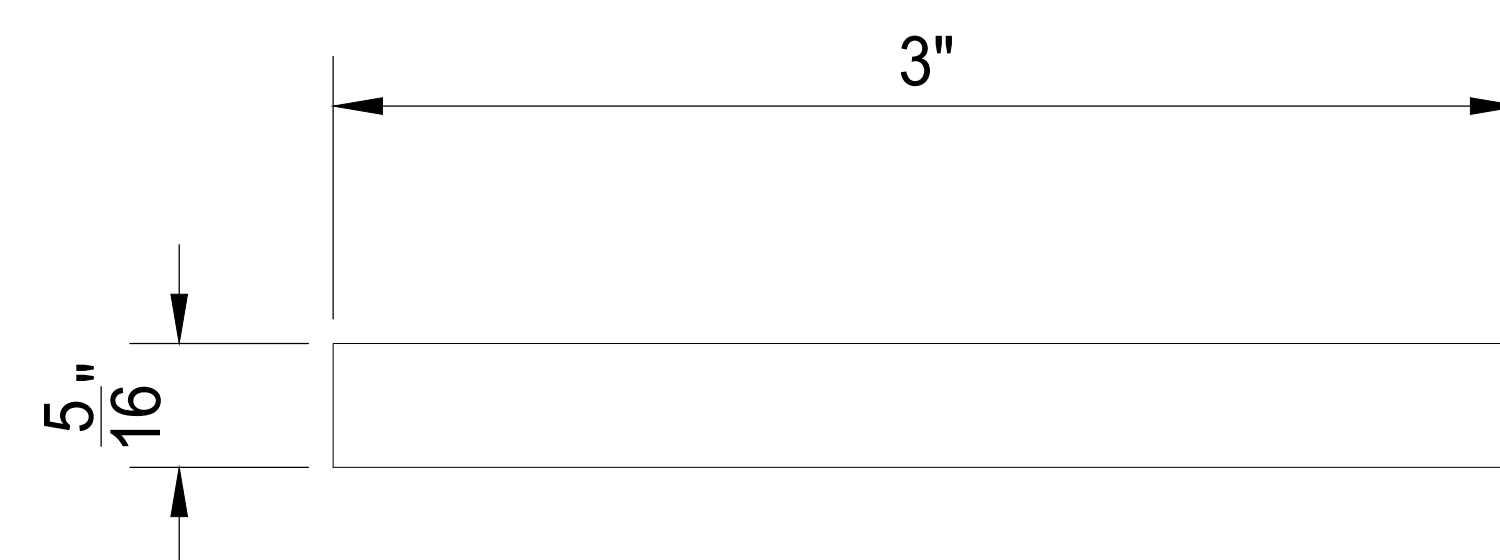

POST BACKING PLATE

REV	DESCRIPTION	DATE



PALMSHIELD ELITE - PATENT PENDING  
 FAUX BRICK/STONE SOLID ACOUSTIC  
 COMPONENT PROFILES  
 FINISH TO BE DETERMINED

PALMSHIELD PROJECT #	FBSAP24-0001	CLIENT PROJECT #	
REFERENCE			
CHKD BY: AF	SCALE: N.T.S.	DRAWN BY: PB	DATE: 10/03/2024