


A SECTION VIEW OF ROOFTOP SCREENING

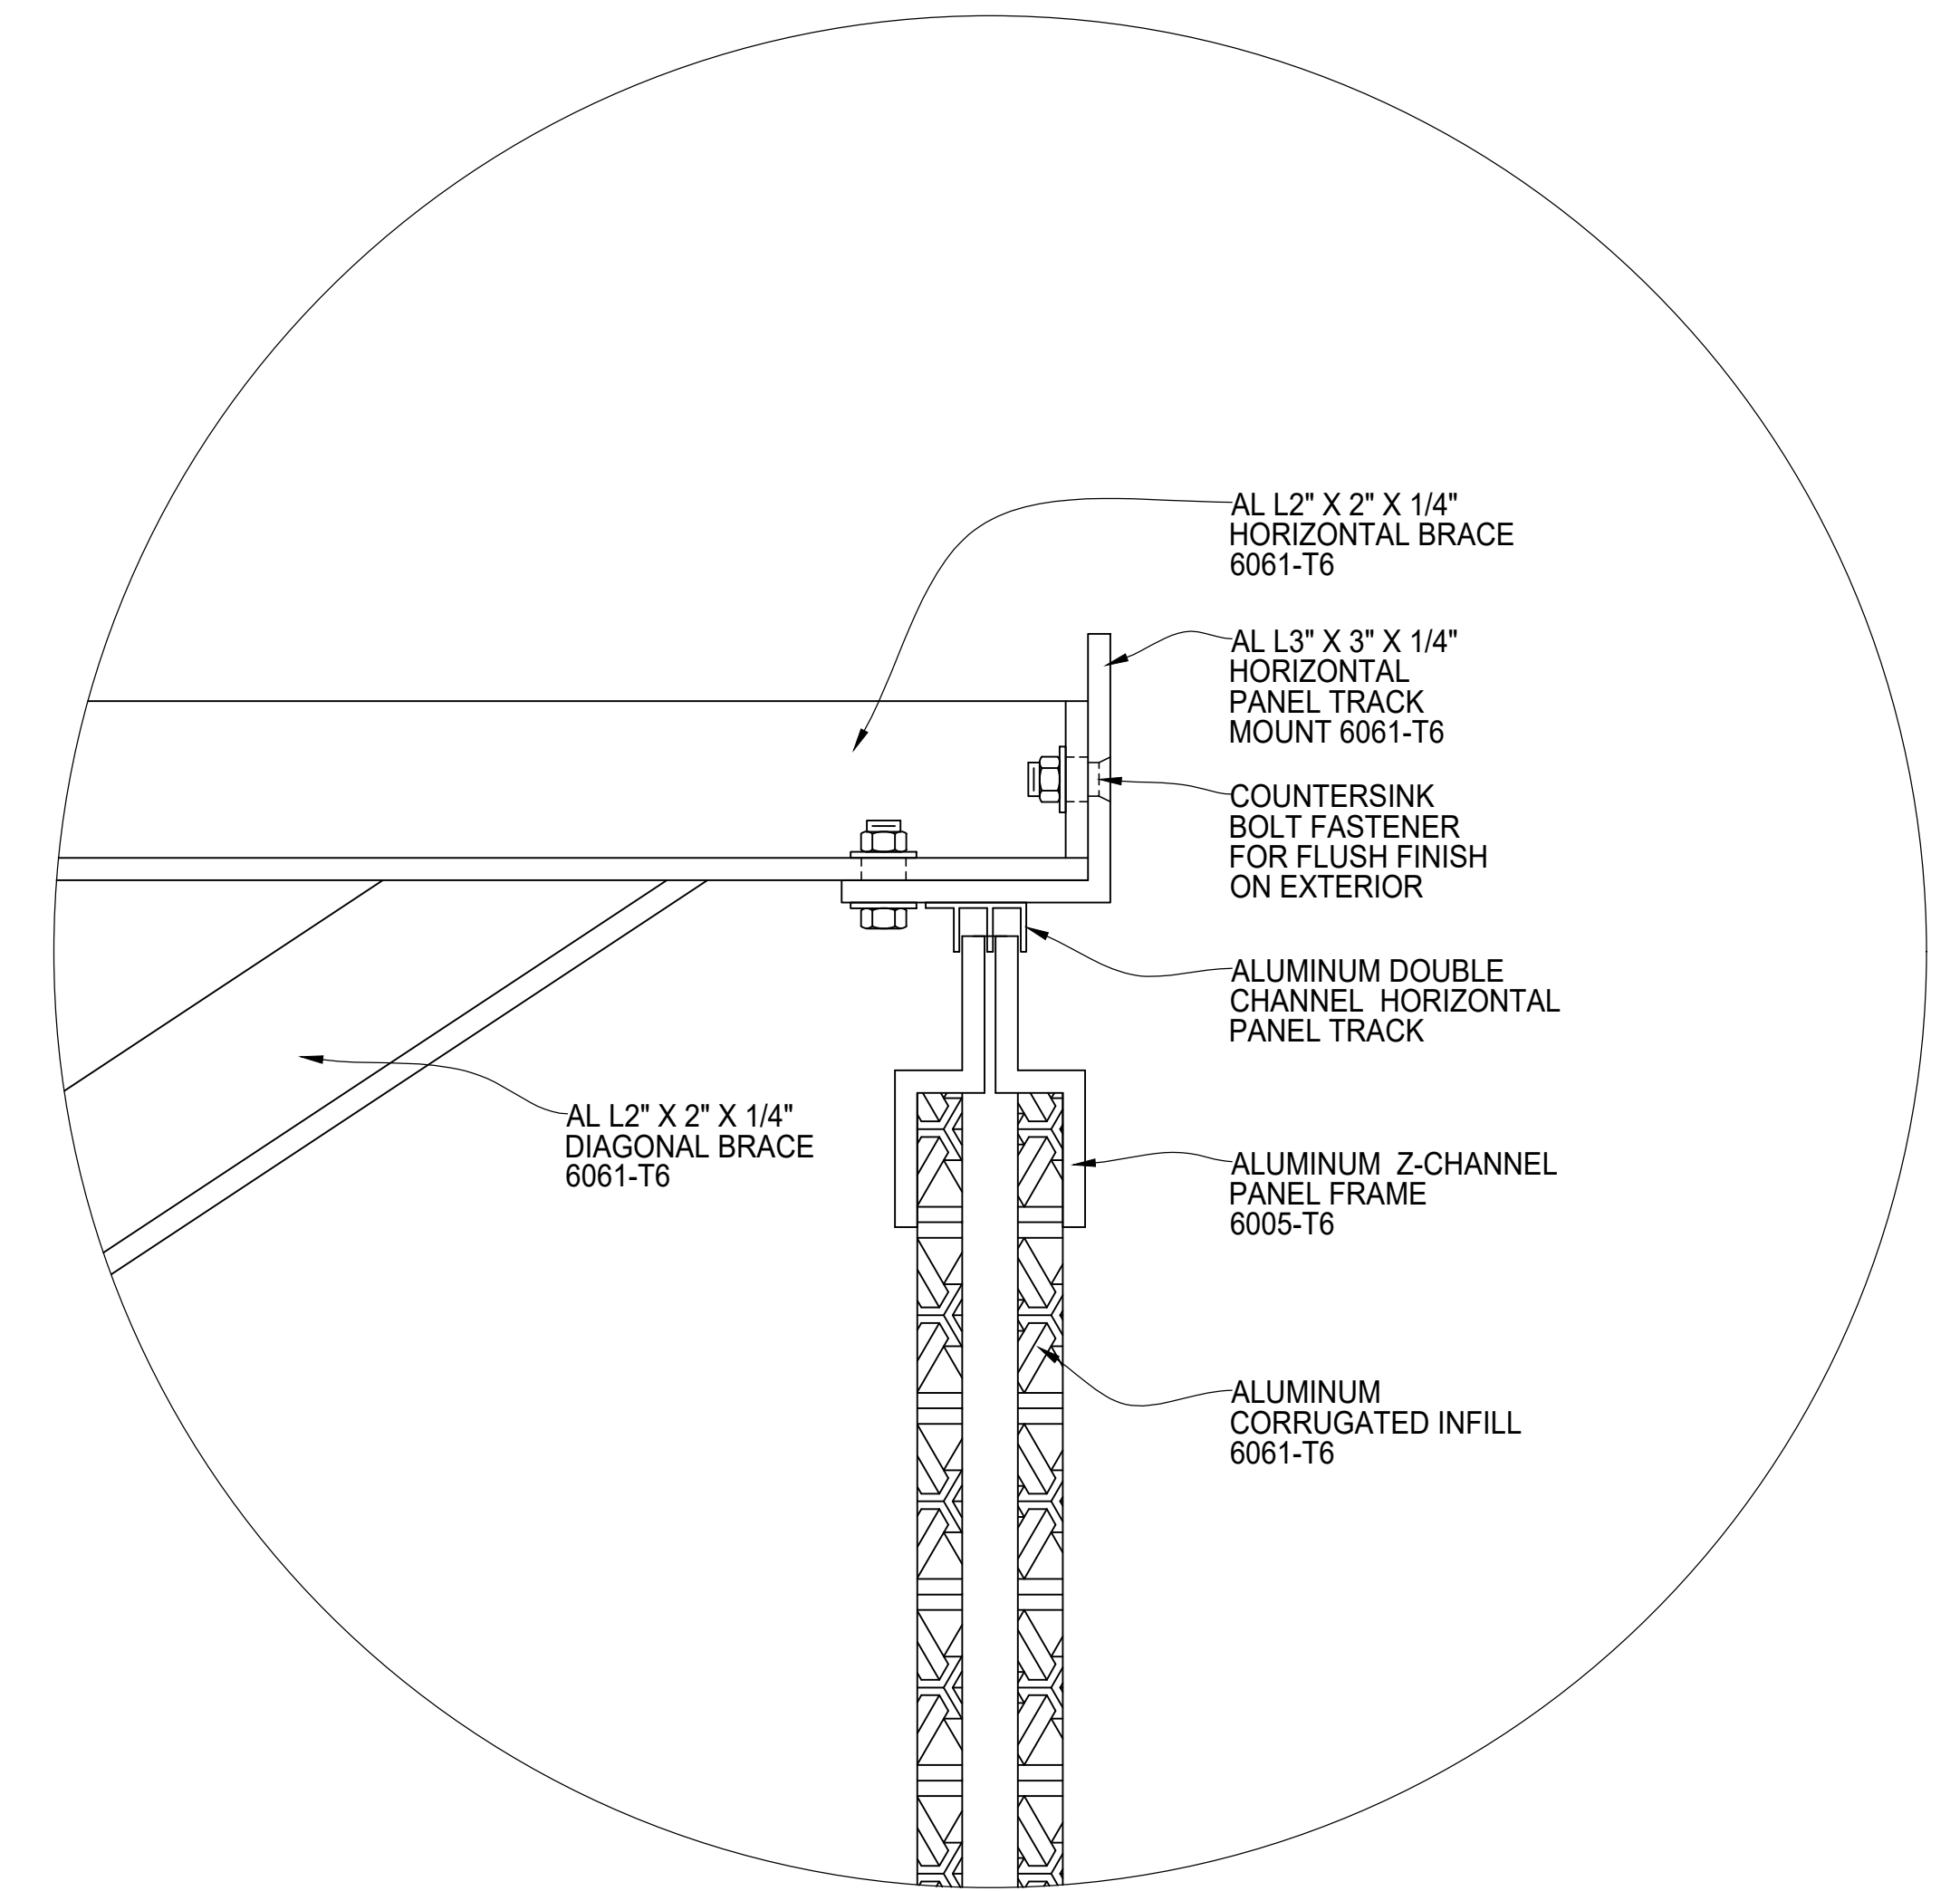

DETAIL ~ A-A

REV	DESCRIPTION	DATE



**FORTE ROOFTOP SCREENING
EQUIPMENT MOUNTED SCREENING
SECTION VIEW**

PALM SHIELD	PSRS24-0001	CLIENT	
PROJECT #		PROJECT #	
REFERENCE		DESIGNED BY	
JOB #		DATE	
CHKD BY: AF	TL	SCALE: 1 1/2" = 1'-0"	DRAWN BY: PB
		DATE: 12/11/2024	REV:
			SHEET # 03