


A ELEVATION VIEW
 QUANTITY OF PANELS AND MOUNTING BRACKETS WILL BE DEPENDANT ON THE ROOFTOP EQUIPMENT SIZE.

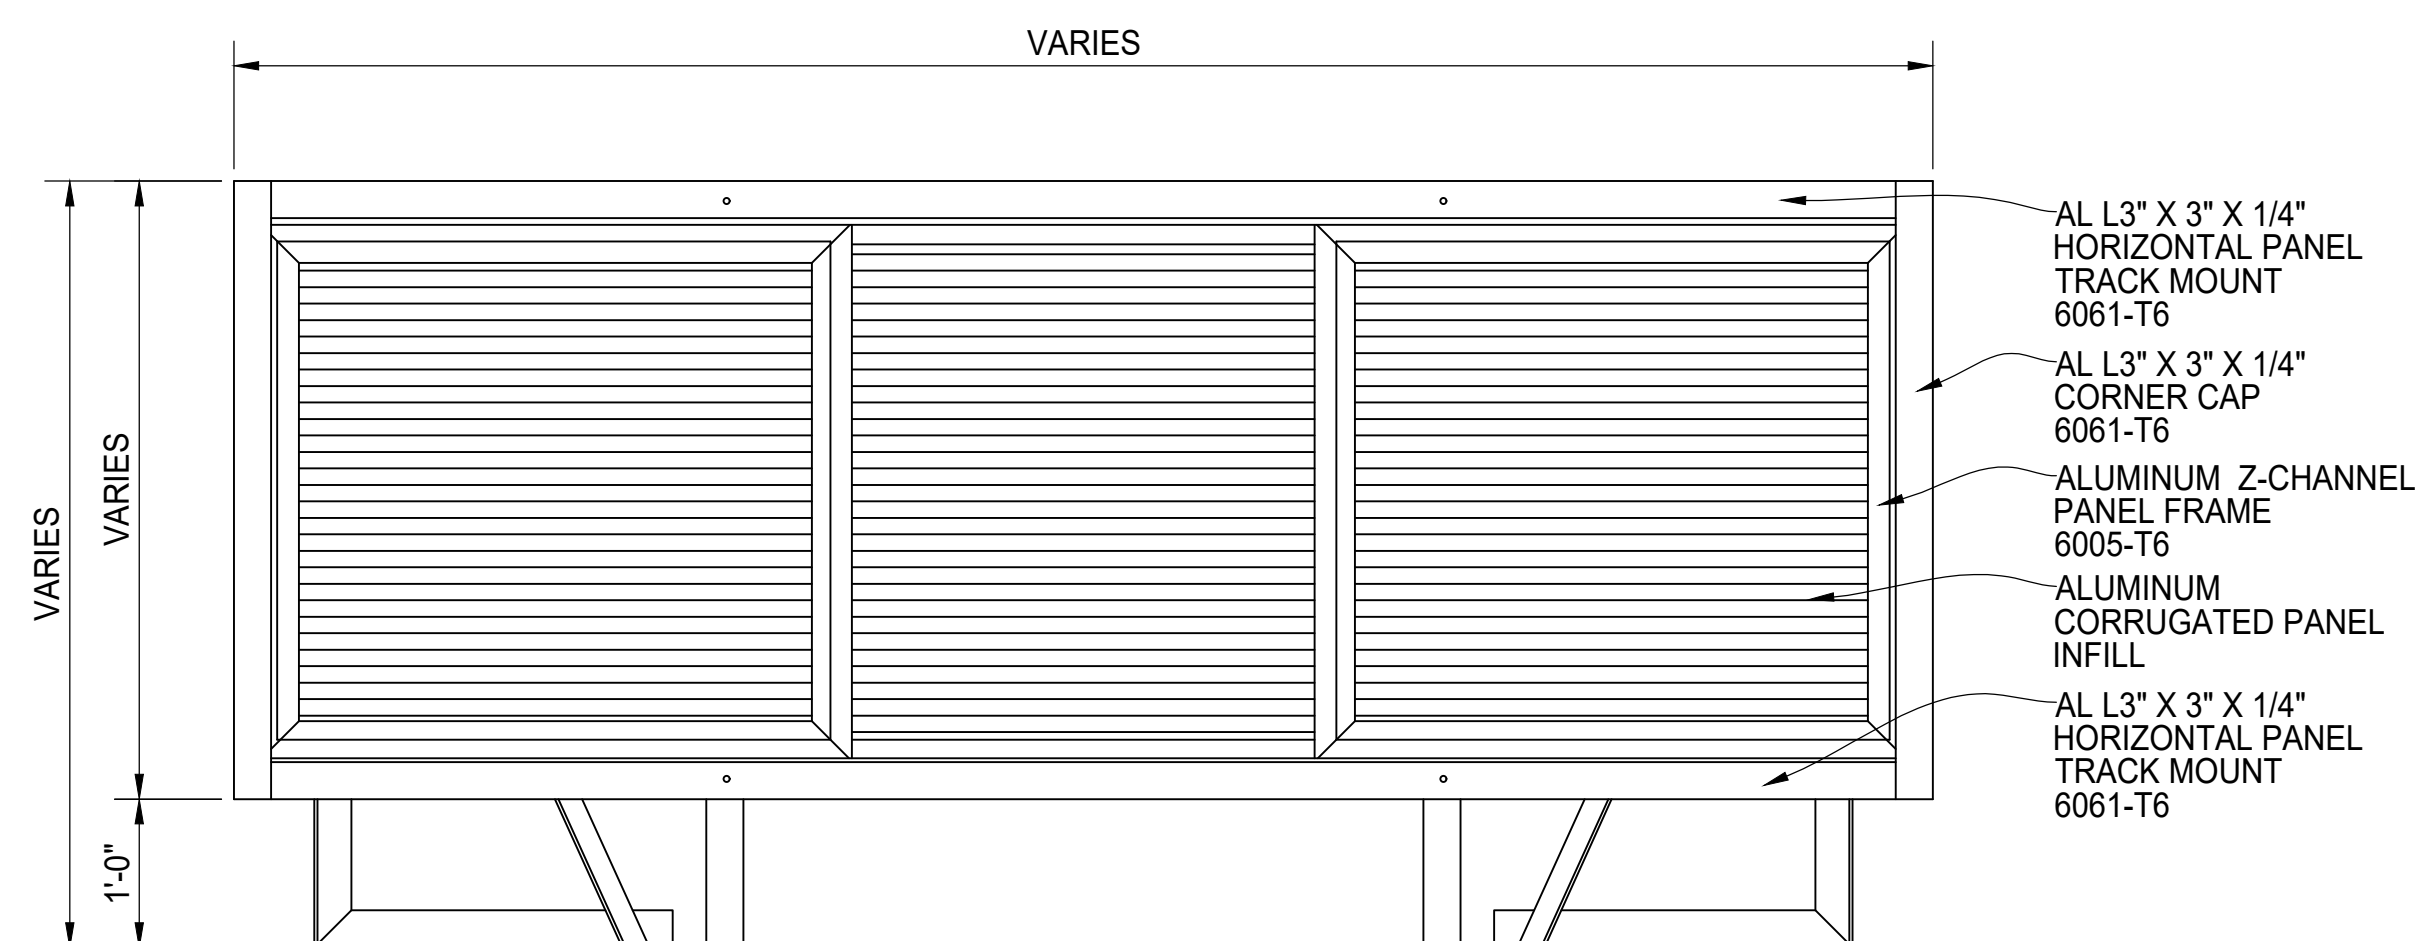

B ELEVATION VIEW
 QUANTITY OF PANELS AND MOUNTING BRACKETS WILL BE DEPENDANT ON THE ROOFTOP EQUIPMENT SIZE.

| REV | DESCRIPTION | DATE |
|-----|-------------|------|
| | | |
| | | |
| | | |



**FORTE ROOFTOP SCREENING
 ROOF MOUNTED SCREENING
 ELEVATION VIEWS**

| | | | |
|----------------------|-------------|---------------------|---|
| PALMSHIELD PROJECT # | PSRS24-0002 | CLIENT PROJECT # | |
| REFERENCE JOB # | | RETURN BY DATE | |
| CHKD BY: AF | TL | SCALE: 3/4" = 1'-0" | DRAWN BY: PB DATE: 12/11/2024 REV: SHEET # 02 |